

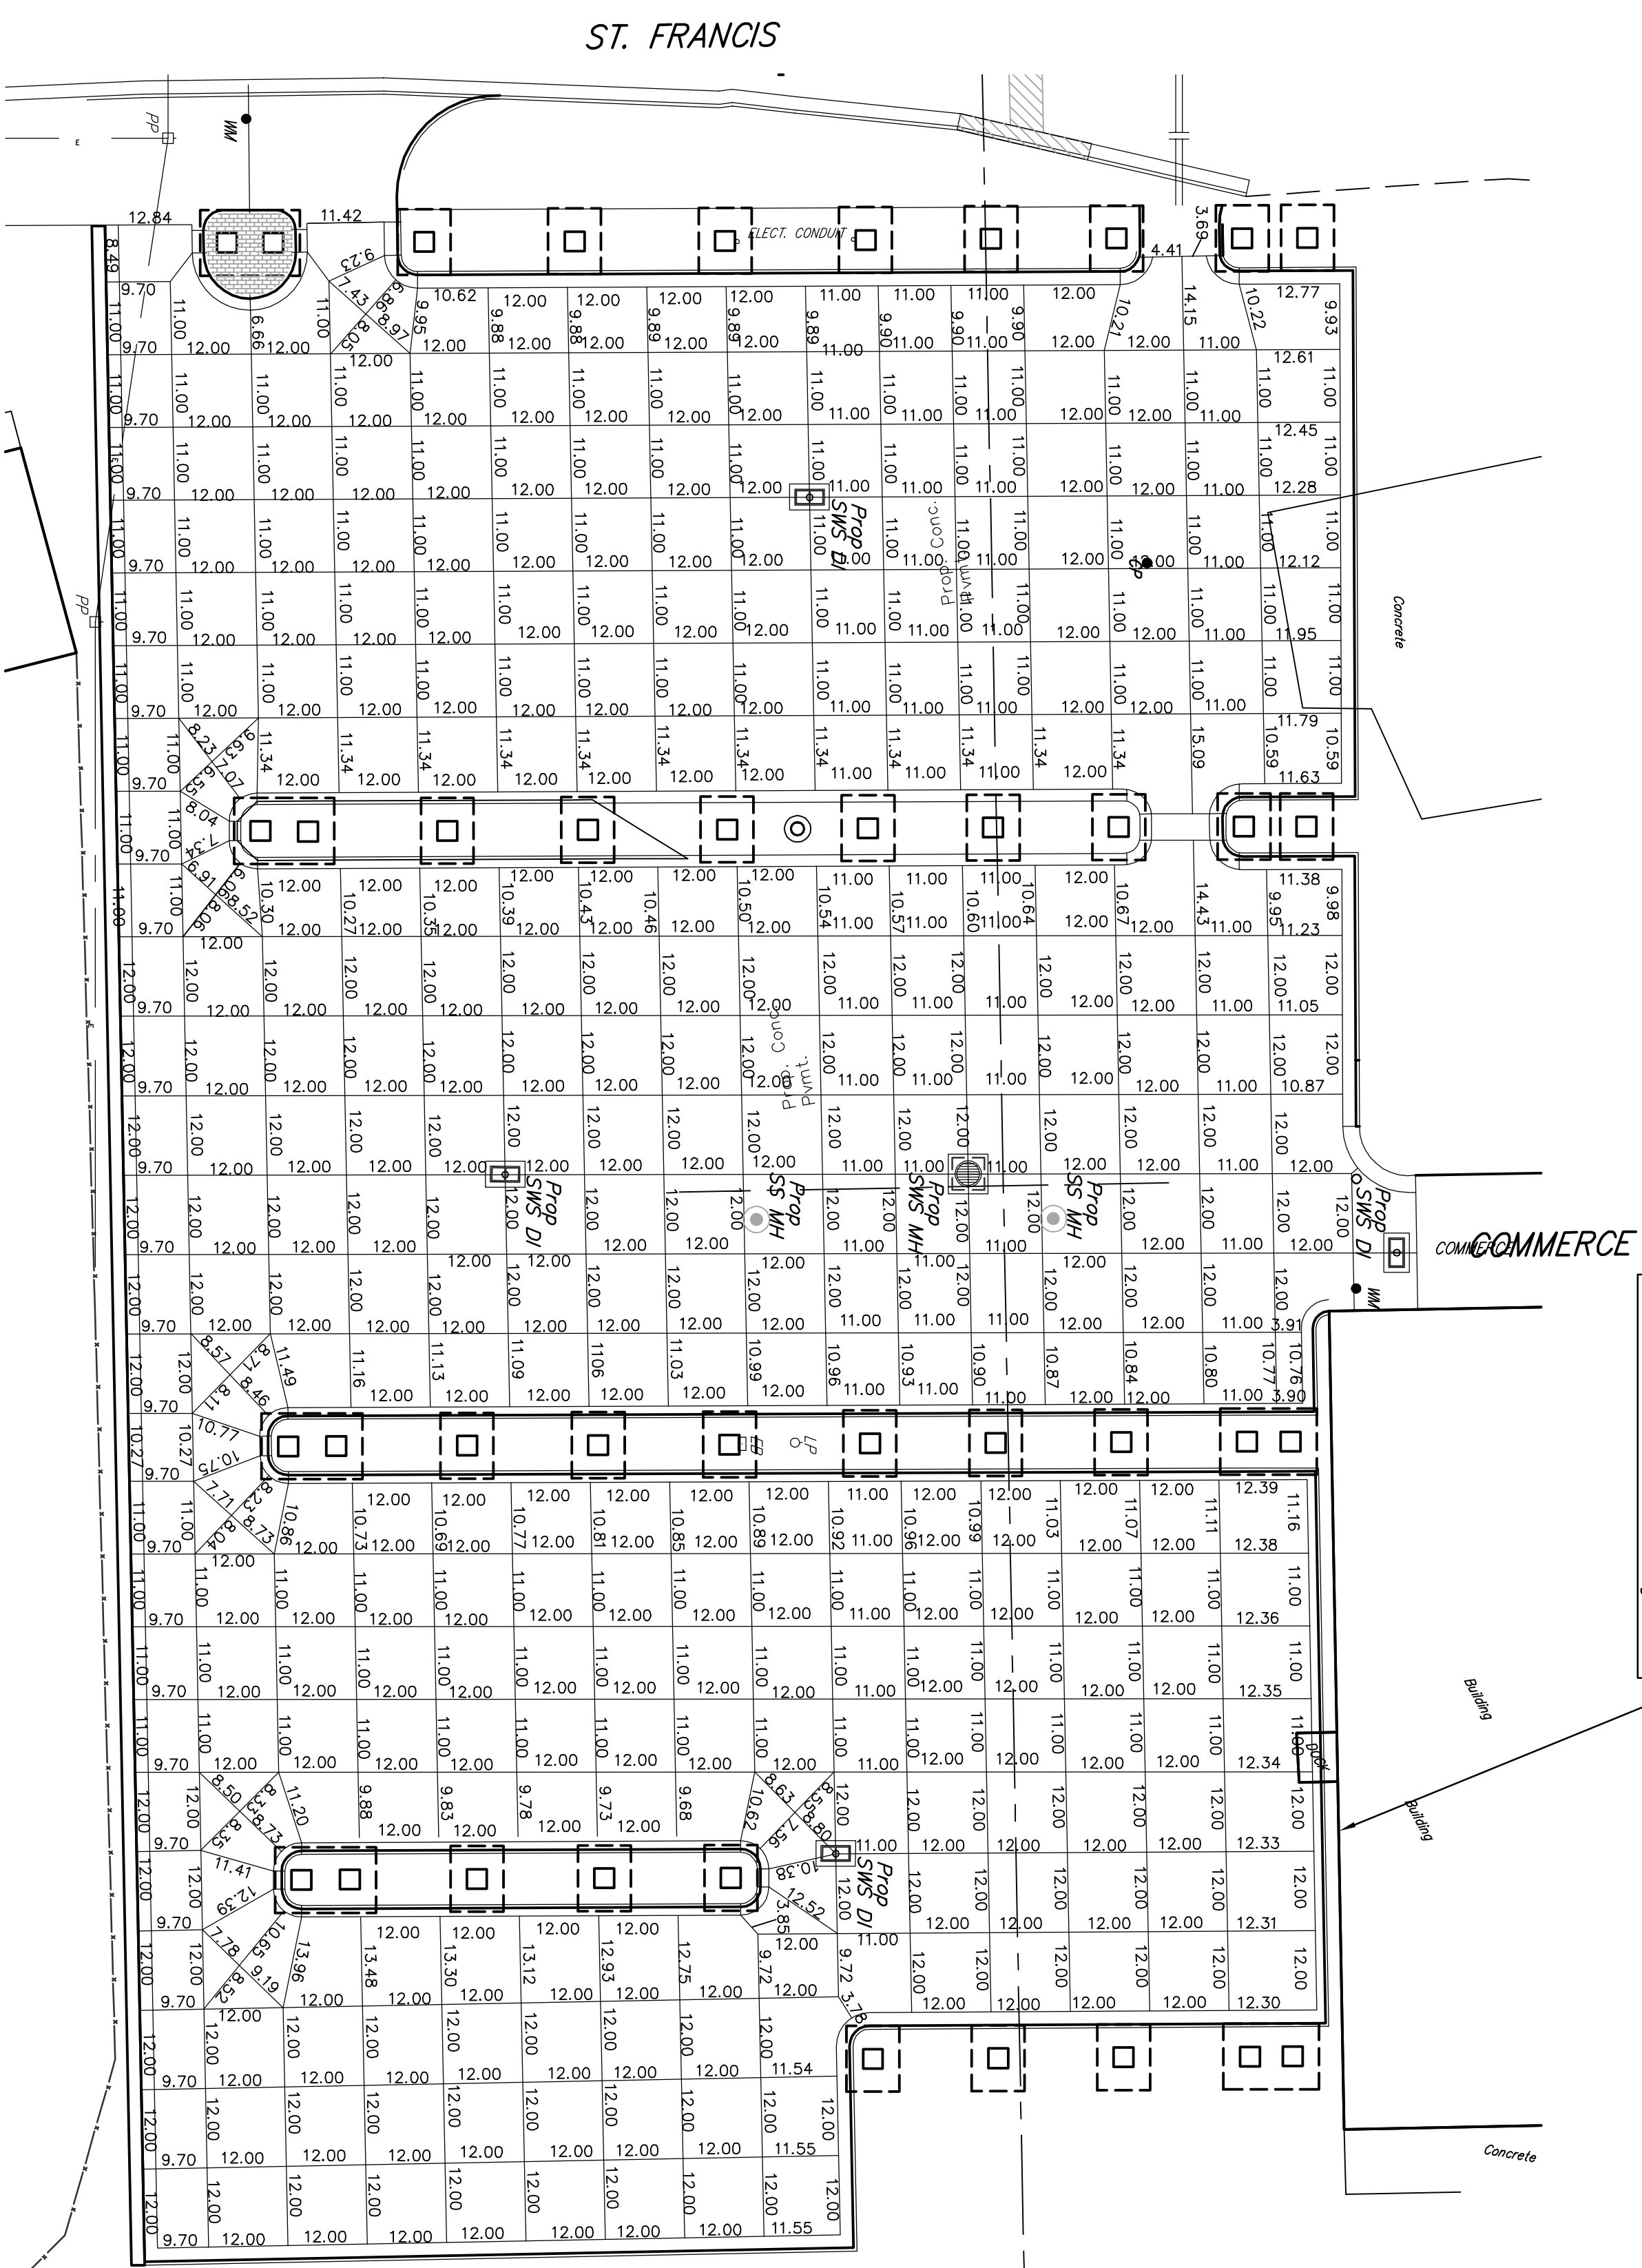


Install 1/2" Expansion Joint at Back of Curb and Around Each Column at all Brick Filled Median Locations. Do Not Scale

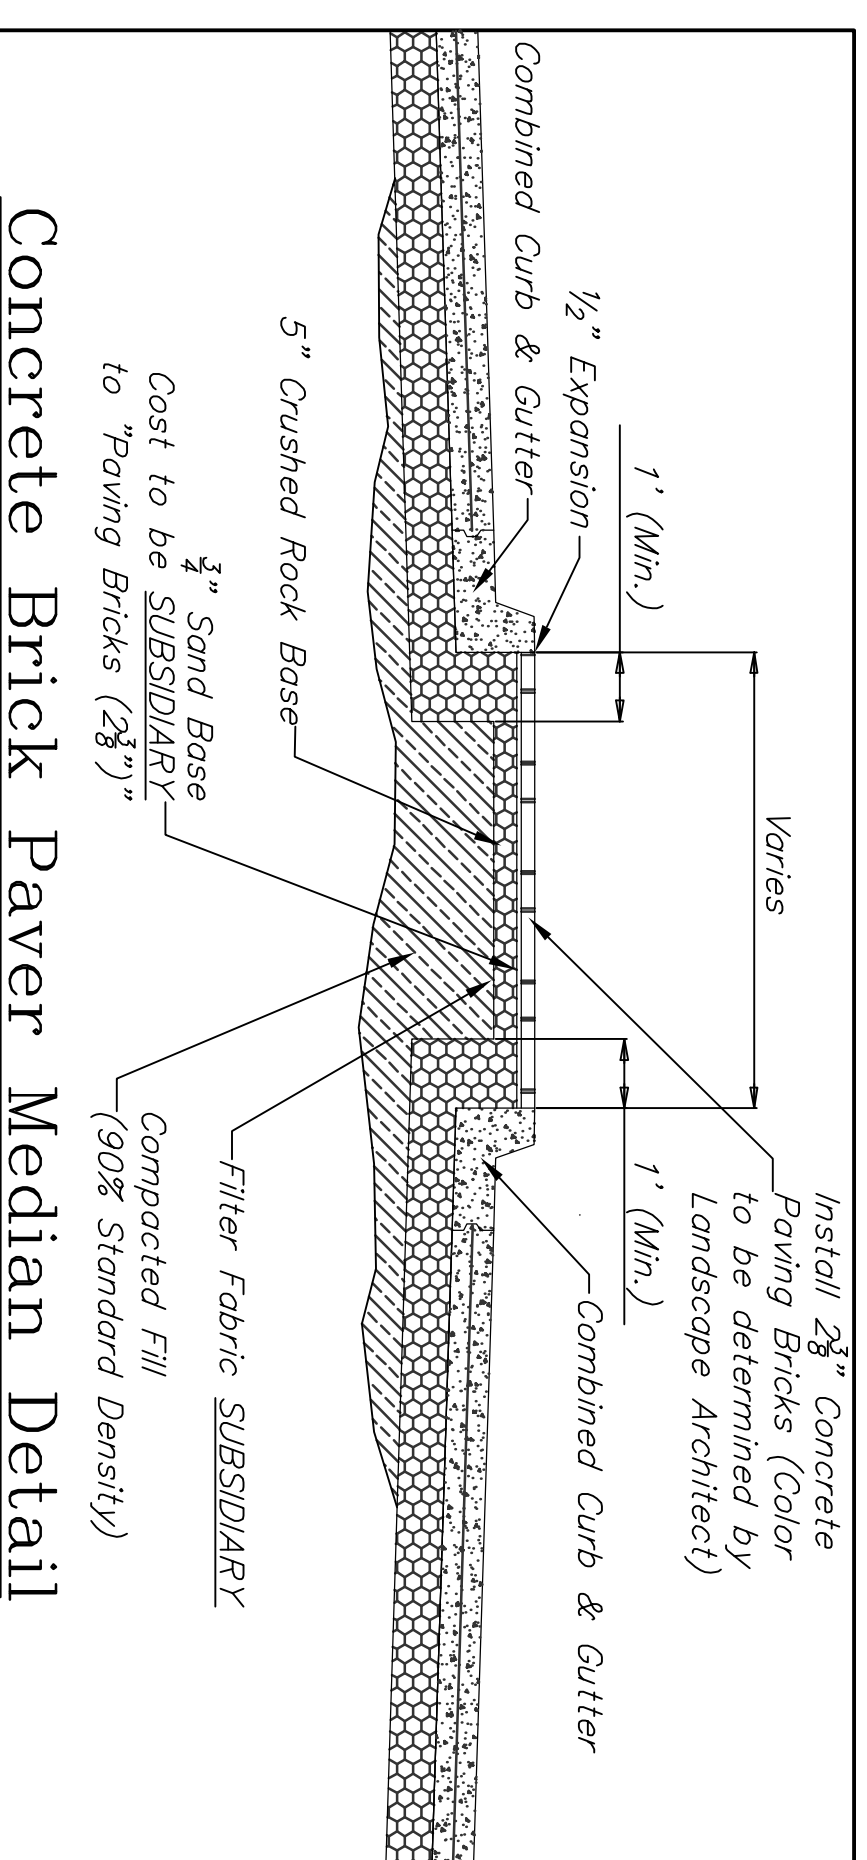

Install and Seal with approved Sealant, 1/2" Expansion Joint Between Brick and Building Face.

SCALE:  
1" = 20'

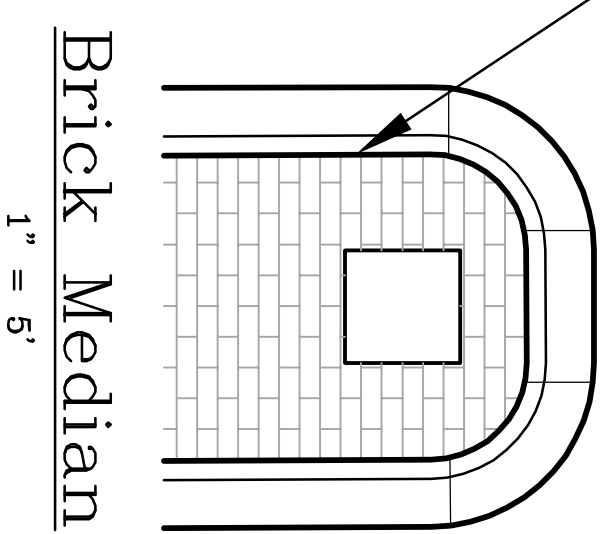

Drawing File: E:\ENCL\Virtual Bank Arena Parking Lot\St. Francis Parking Lot.dwg  
 Project No: 09032774  
 City of Wichita  
 ST. FRANCIS PARKING LOT

Baughman Company, P.A.  
 315 Hill St. Wichita, KS 67211  
 315 Hill St. Wichita, KS 67211  
 315 Hill St. Wichita, KS 67211