



# Bellechase 2nd Addition

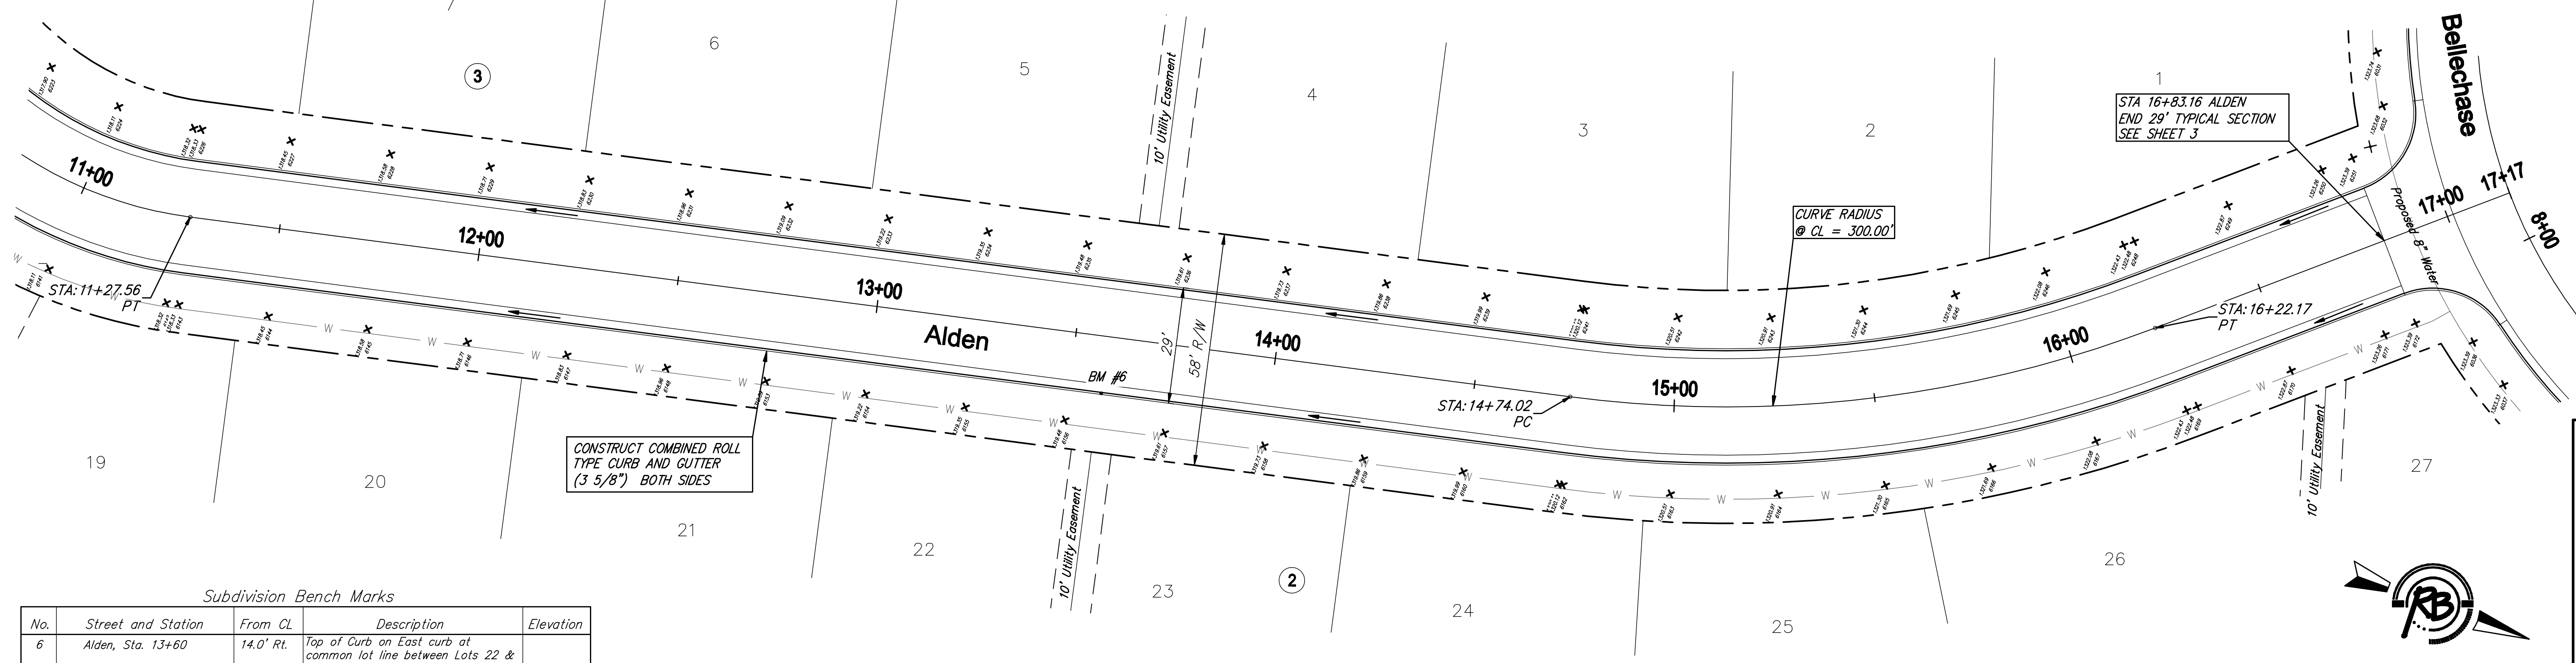


Subdivision Bench Marks

No.	Street and Station	From CL	Description	Elevation
6	Alden, Sta. 13+60	14.0' Rt.	Top of Curb on East curb at common lot line between Lots 22 & 23, Block 2	

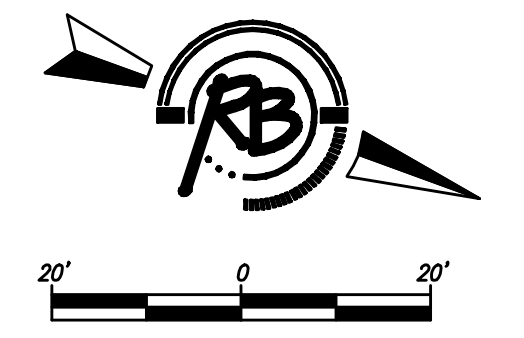

**Ruggles & Bollen, P.A.**  
 Engineers & Surveyors  
 1100 S. 17th St., Suite 100  
 Wichita, Kansas 67202  
 Phone: 316-261-1100  
 Fax: 316-261-1101  
 Email: info@rugglesandbollen.com

Project No. 472-84763  
 Date: Jan. 27, 2009  
 Paving {Alden}

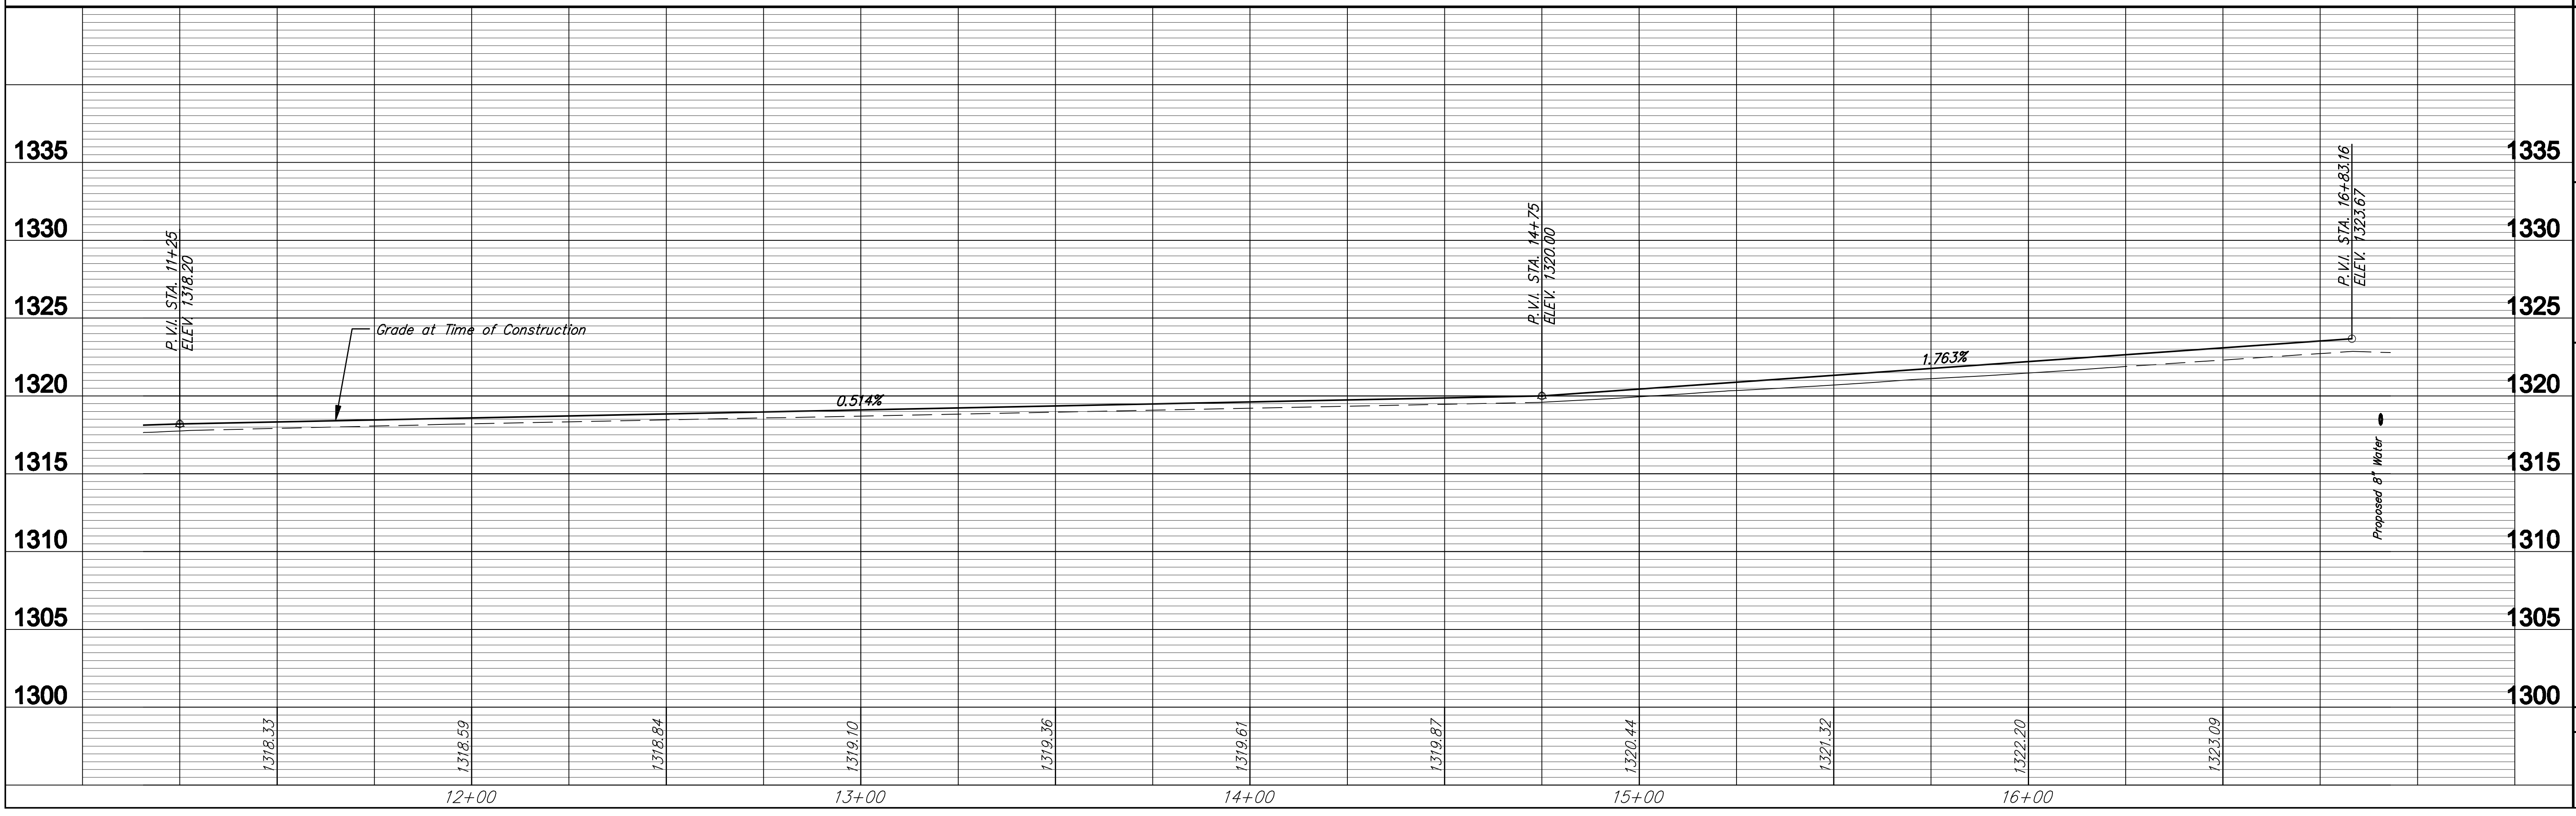

**PAVING IMPROVEMENTS**  
**Alden**  
**WICHITA, KANSAS**

3342E  
 11  
 23