

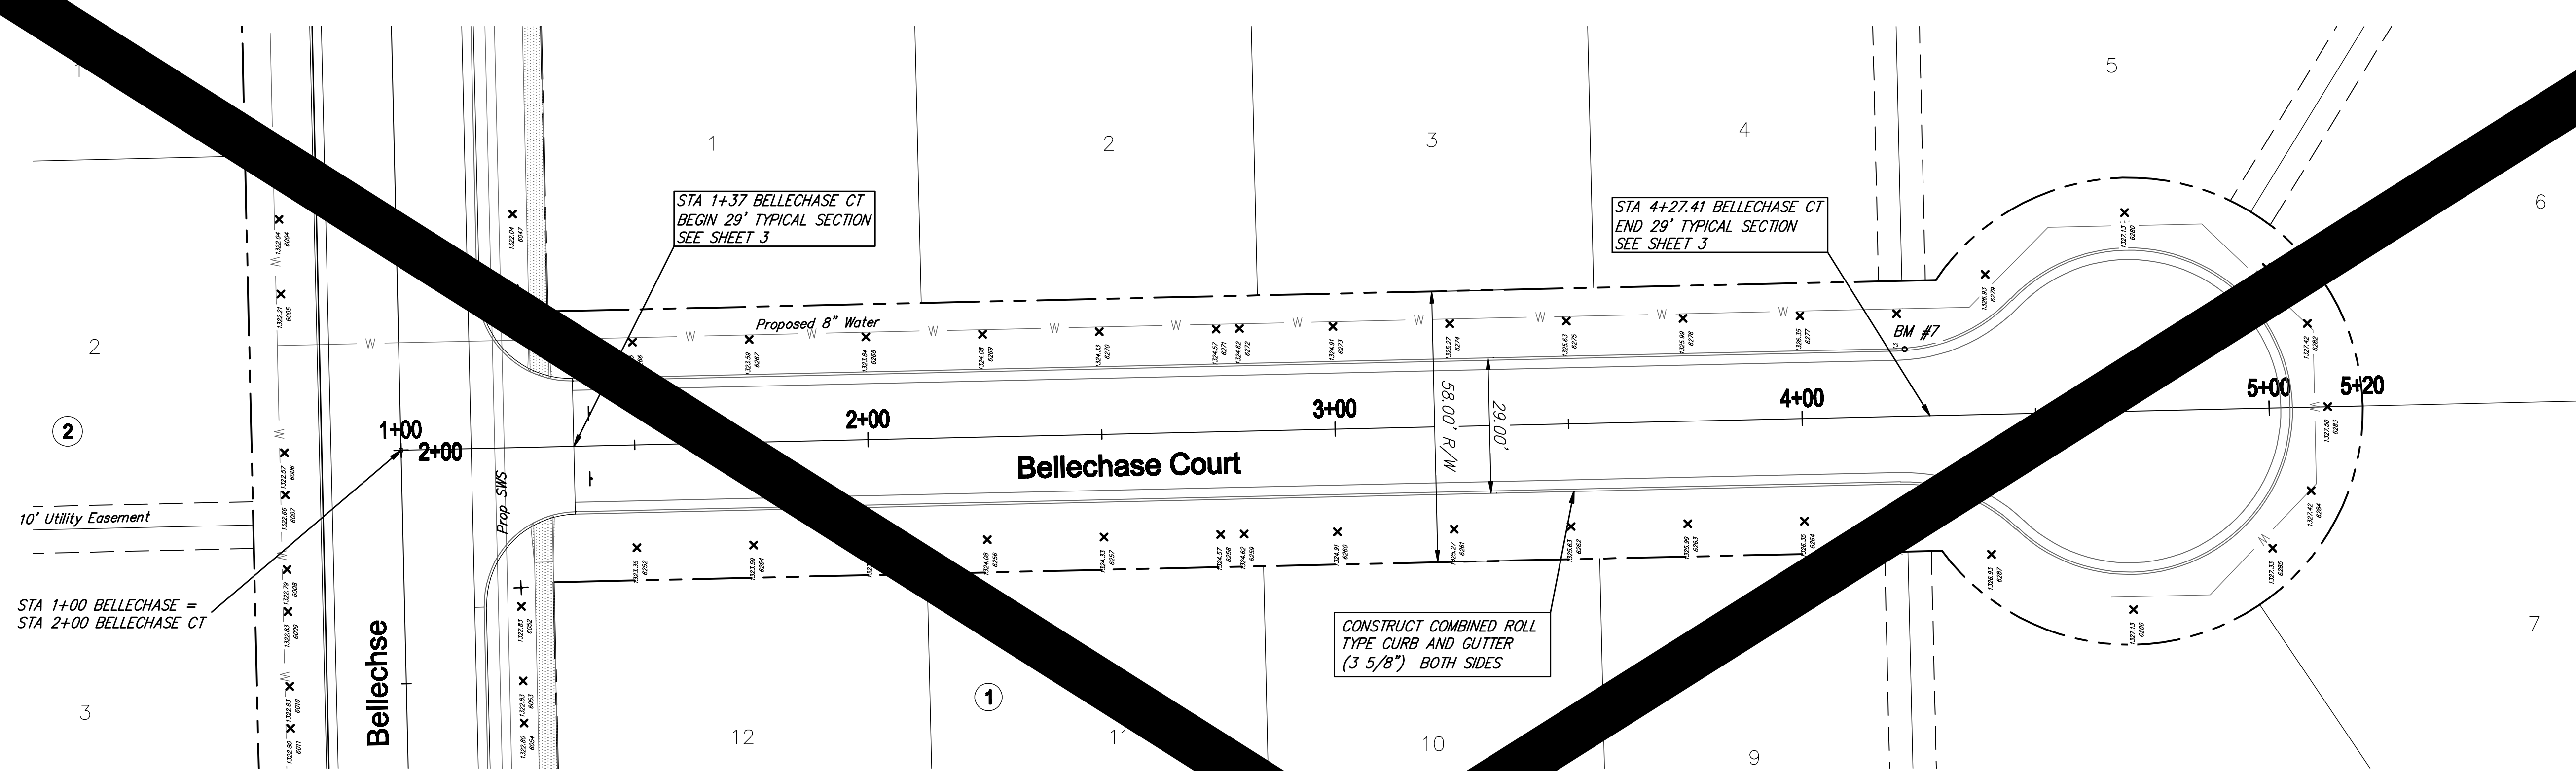


# Bellechase 2nd Addition

No.	Street and Station	From CL	Description	Elevation
7	Bellechase Ct, Sta. 4+22	14.0' Lt.	Top of Curb on West curb at common lot lines of Lots 4 & 5, Block 2, Bellechase Ct.	

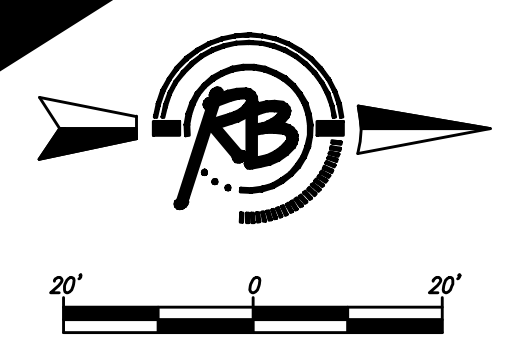

**THIS SHEET IS NOT INCLUDED IN THIS CONTRACT**

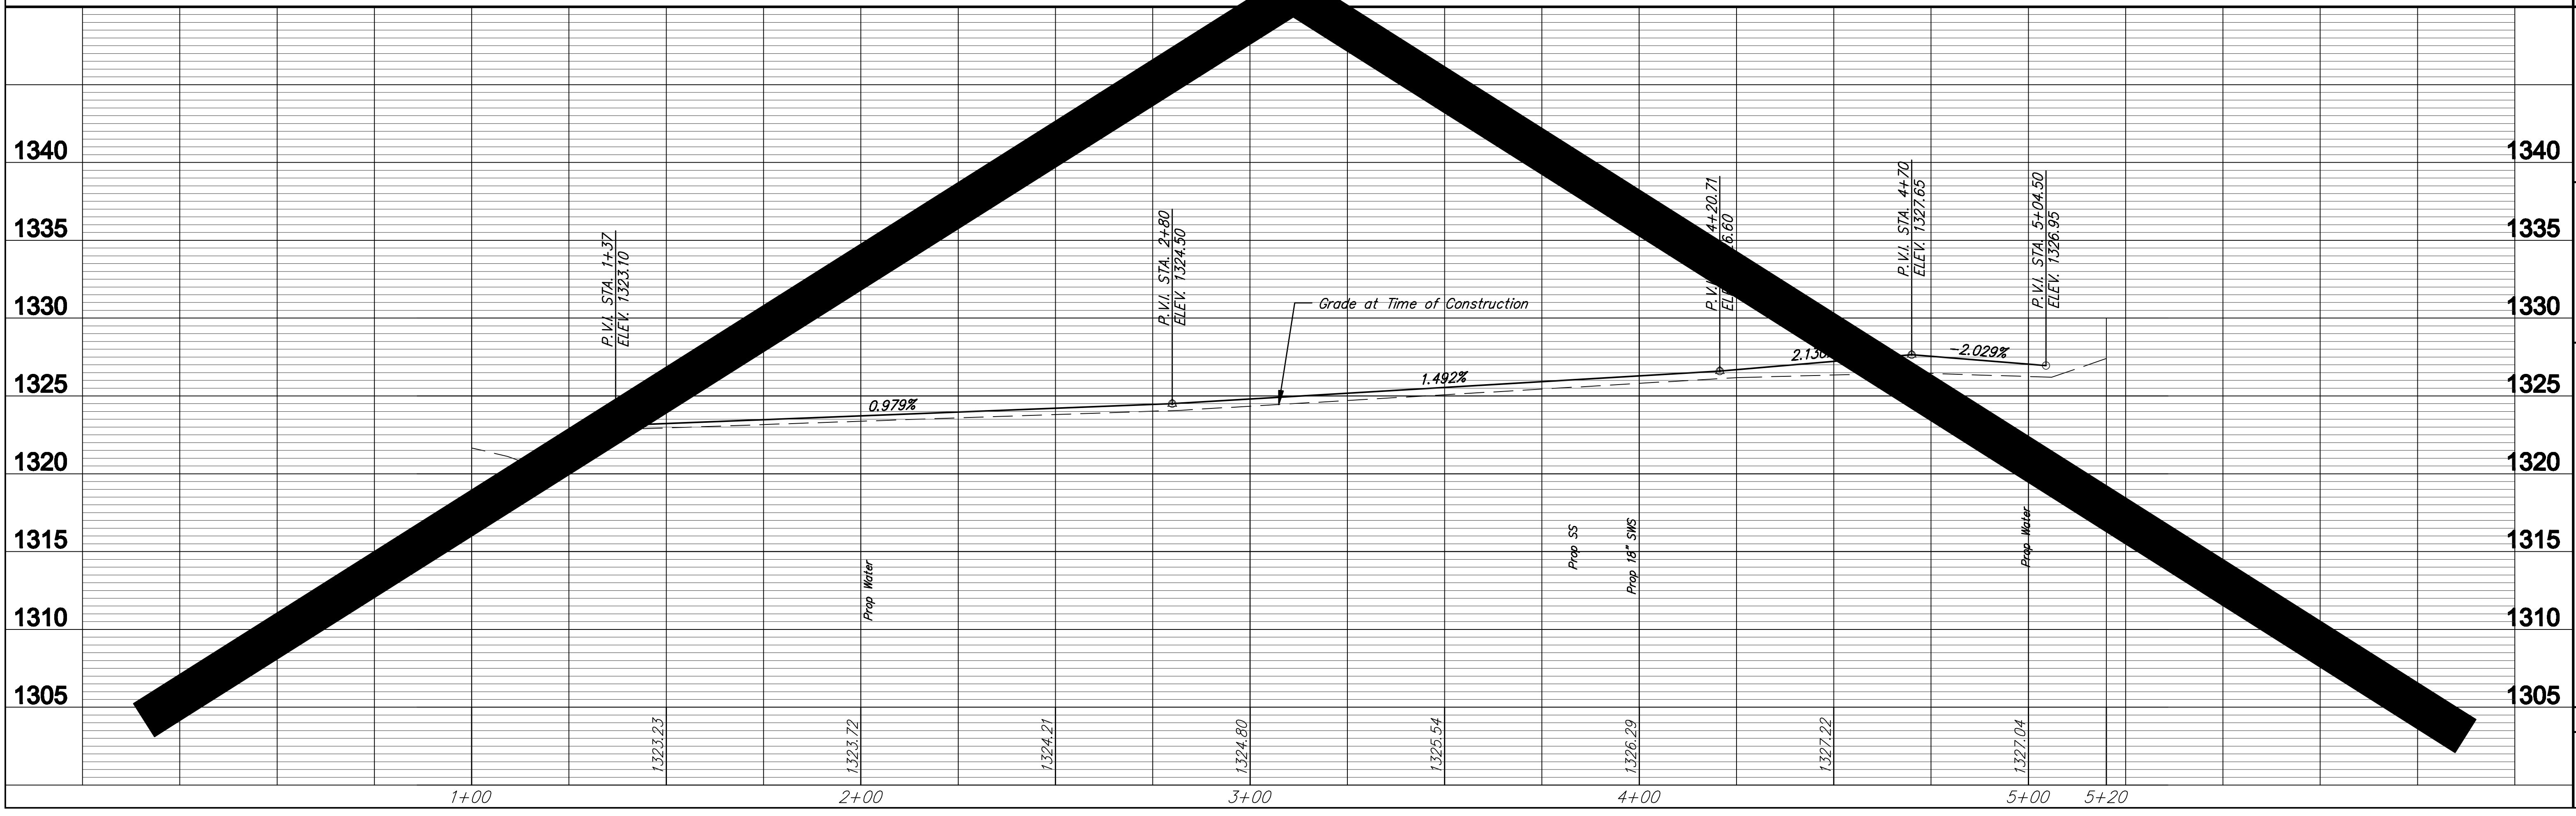

**Ruggles & Babin, P.A.**  
 Engineers & Surveyors  
 1200 N. 10th St., Suite 200  
 Wichita, Kansas 67202  
 Phone: 316-261-1111  
 Fax: 316-261-1112  
 www.rugglesandbabin.com

PROJECT NUMBER: 472-84763  
 PROJECT NAME: Paving Bellechase Ct  
 DATE: Jun. 27, 2009  
 E.J.G.  
 E.J.G.

**PAVING IMPROVEMENTS**  
**Bellechase Court**  
**WICHITA, KANSAS**

3342E  
 12  
 23