


**General Notes:**

- 1. Denotes areas of pavement, driveway, curb and gutter removal and replacement.
- 2a. Saw cut existing concrete pavement along centerline joint.
- 2b. If remaining concrete from saw cut to joint is less than 4' remove concrete to joint.
- 3. Match all existing grades for new pavement along centerline.
- 4. Match existing widths and edge of pavement elevations for all driveways.

DRIVEWAYS				
LABEL	STATION	OFFSET	WIDTH	AREA
A	11+37.77	15.01 Rt	10.76'	140.08 SY
B	11+94.93	14.99 Rt	10.95'	142.19 SY
C	12+49.42	14.97 Rt	10.95'	142.17 SY
D	13+04.62	14.95 Rt	10.97'	141.79 SY
E	13+58.08	14.93 Rt	10.92'	142.60 SY
F	14+13.63	14.91 Rt	10.96'	142.43 SY
G	14+66.53	14.89 Rt	10.90'	141.94 SY
H	15+19.41	14.87 Rt	10.73'	140.60 SY
I	16+13.36	14.84 Rt	10.01'	145.79 SY

Match Exist Widths on all Driveways

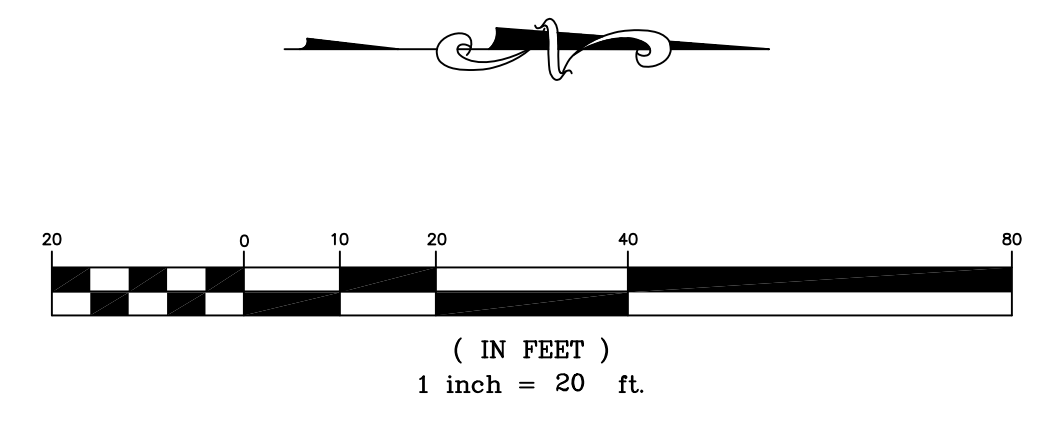

Sheridan Street Drainage  
Paving Sta 03+75 - End  
Wichita, Ks

PROJECT NUMBER			
KEM NO. 07141	FILE paving	DATE 6/2008	SHEET 4
DESIGN KM	DRAWN NS	REVISED	OF 17

516 S. Market, Wichita, KS 67202      316/264-0242