
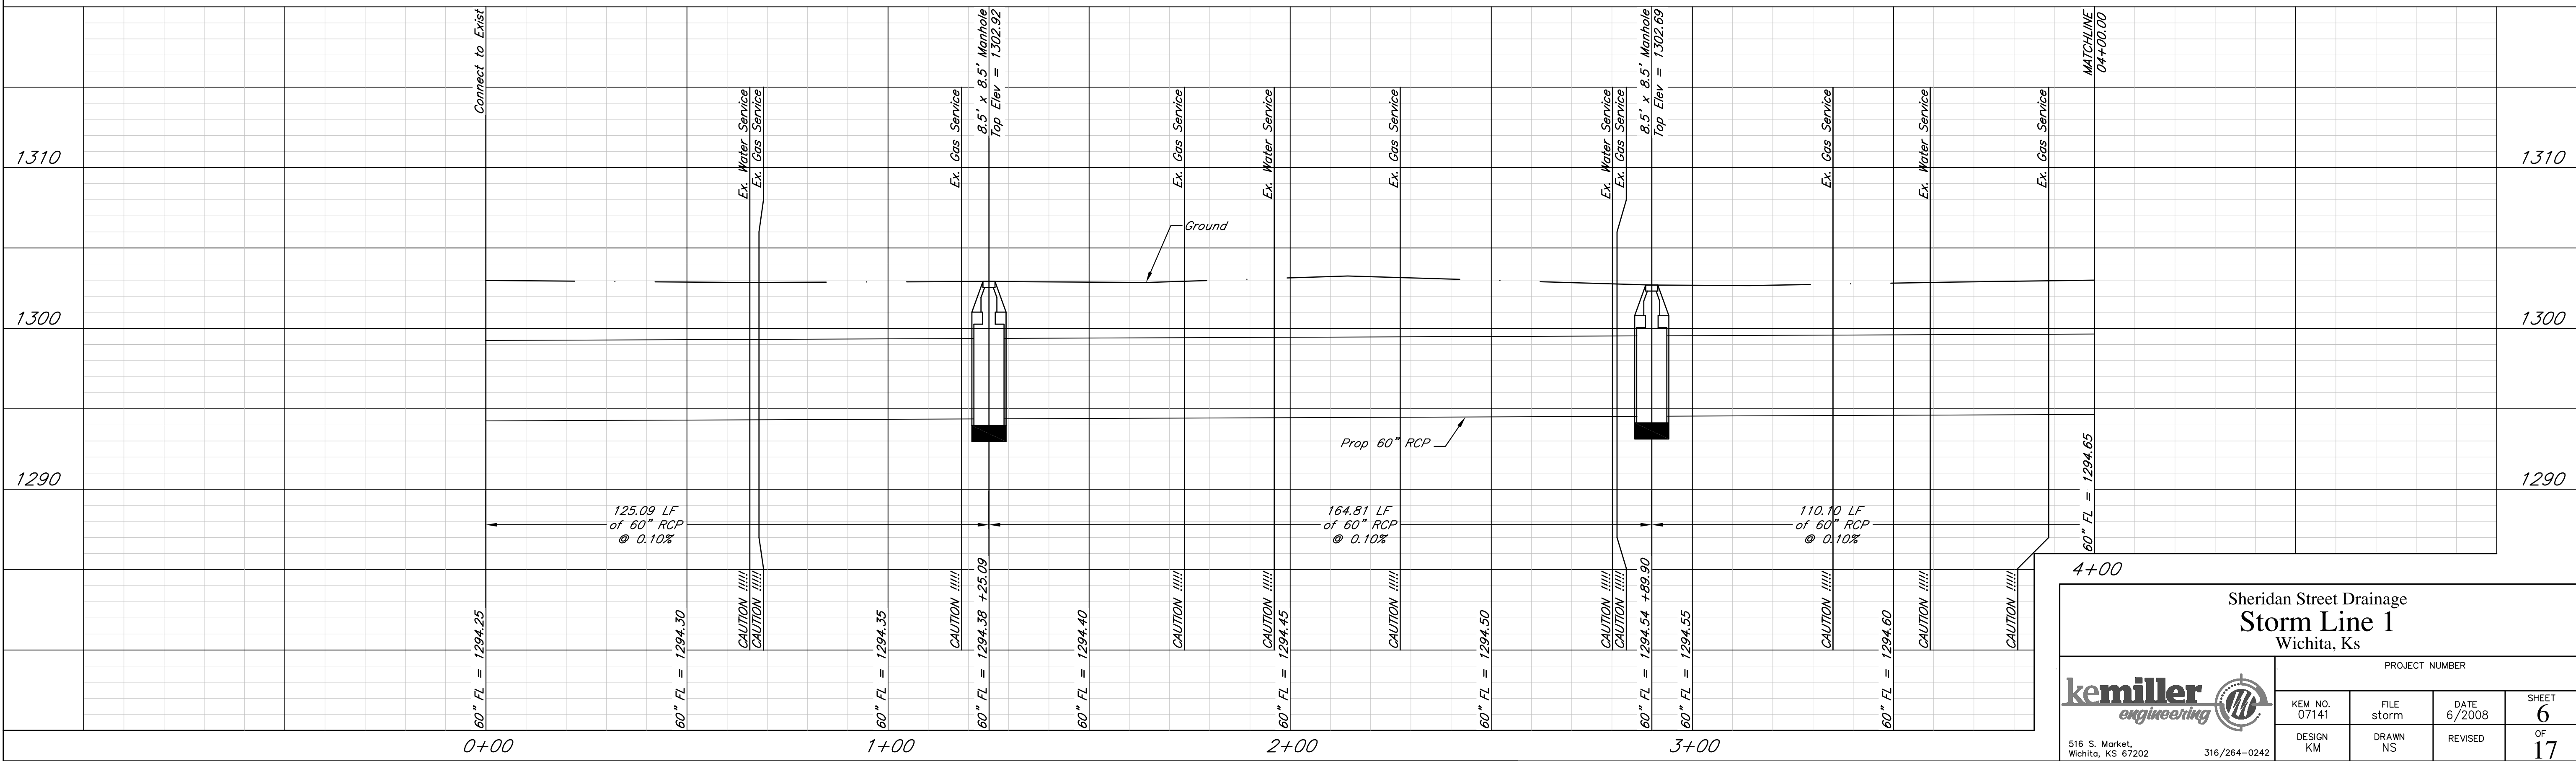


**General Notes:**

Denotes areas of pavement, driveway, curb and gutter removal and replacement.

- Quantities for Paving Items & Waterline Items will be paid by Measured Quantity.

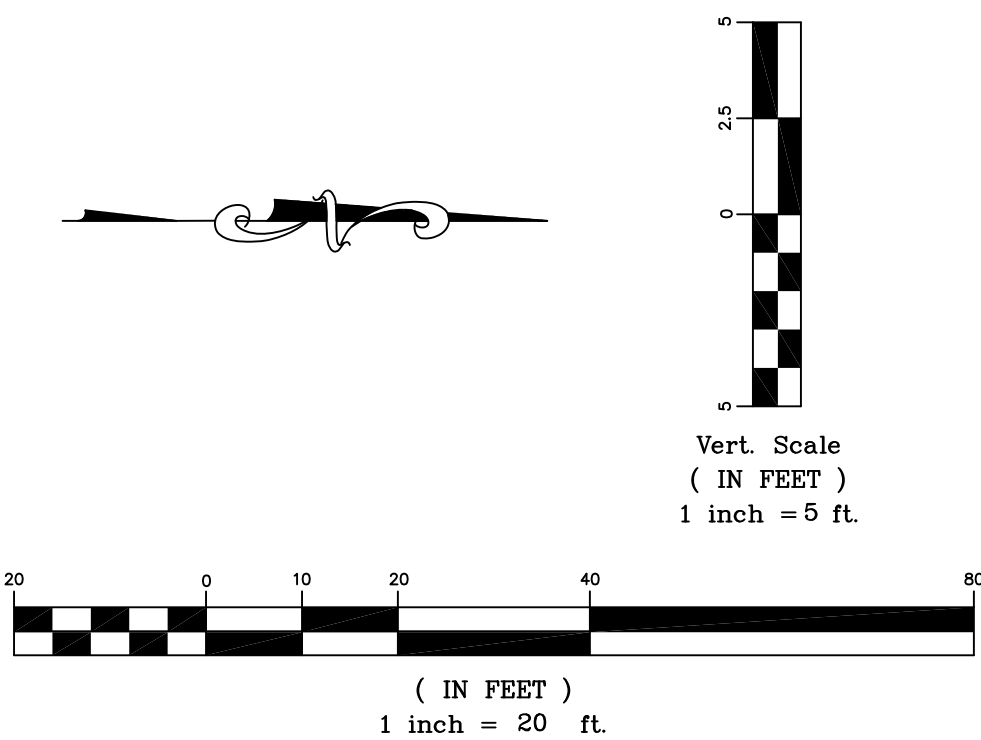

<b>Sheridan Street Drainage Storm Line 1</b> Wichita, KS			
PROJECT NUMBER			
<b>kemiller</b> engineering	KEM NO. 07141	FILE storm	DATE 6/2008
	DESIGN KM	DRAWN NS	REVISED
SHEET <b>6</b> OF 17			316/264-0242

516 S. Market, Wichita, KS 67202