

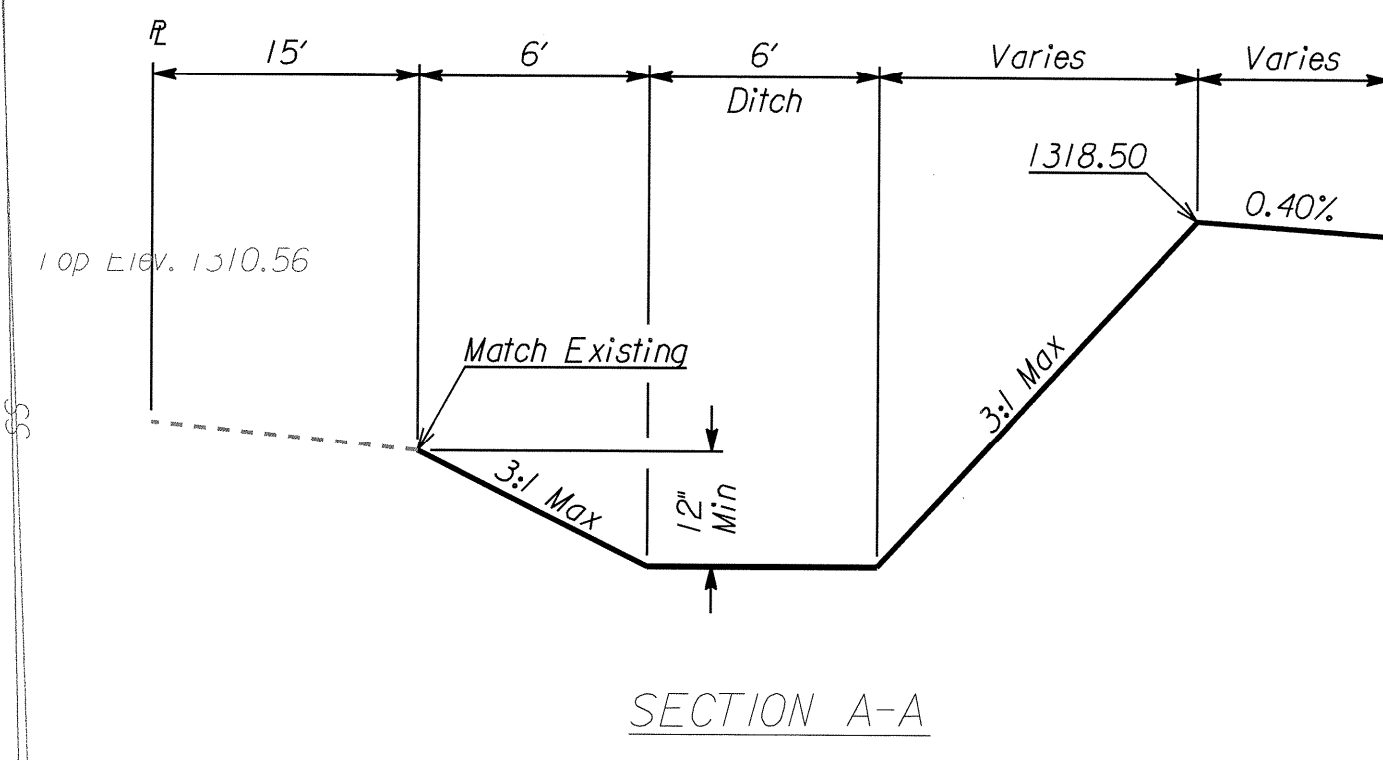


See Sheet No. 4
for Coordinate Table

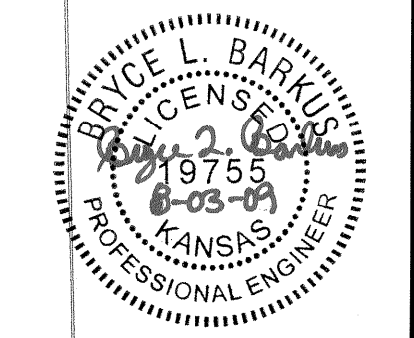

| | | | |
|---|----------------|--|----------------|
| MAIZE 54 ADDITION DRAINAGE IMPROVEMENTS SITE GRADING CITY OF WICHITA, KANSAS | | Project No. 488-84373 OCA No. 75483 | |
| DESIGNED BY: BLB | DATE: 08/03/09 | APPROVED BY: BLB | DATE: 08/03/09 |
| DRAWN BY: WAN | | ADJUSTED GRADES / ADDED PROJECT & OCA NOS. | |
| DRAWING: 360x-005-Site Grading 2.dgn | | | |
| DATE: August 31, 2009 | | | |

POE & ASSOCIATES OF KANSAS, INC.
CONSULTING ENGINEERS
5940 E. Central, Suite 200 ■ Wichita, KS 67208-4942
Phone 316/685-4114 ■ FAX 316/685-4444

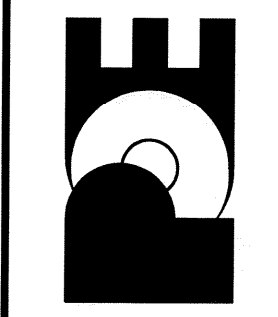

Ameritrack
WEST
Ameritrack West, Inc.

12469 SW 15th
Benton, KS 67017
O: 316-778-2215
F: 316-778-1204

Sheet
5 of 25