


CHELMSFORD COURT (W)

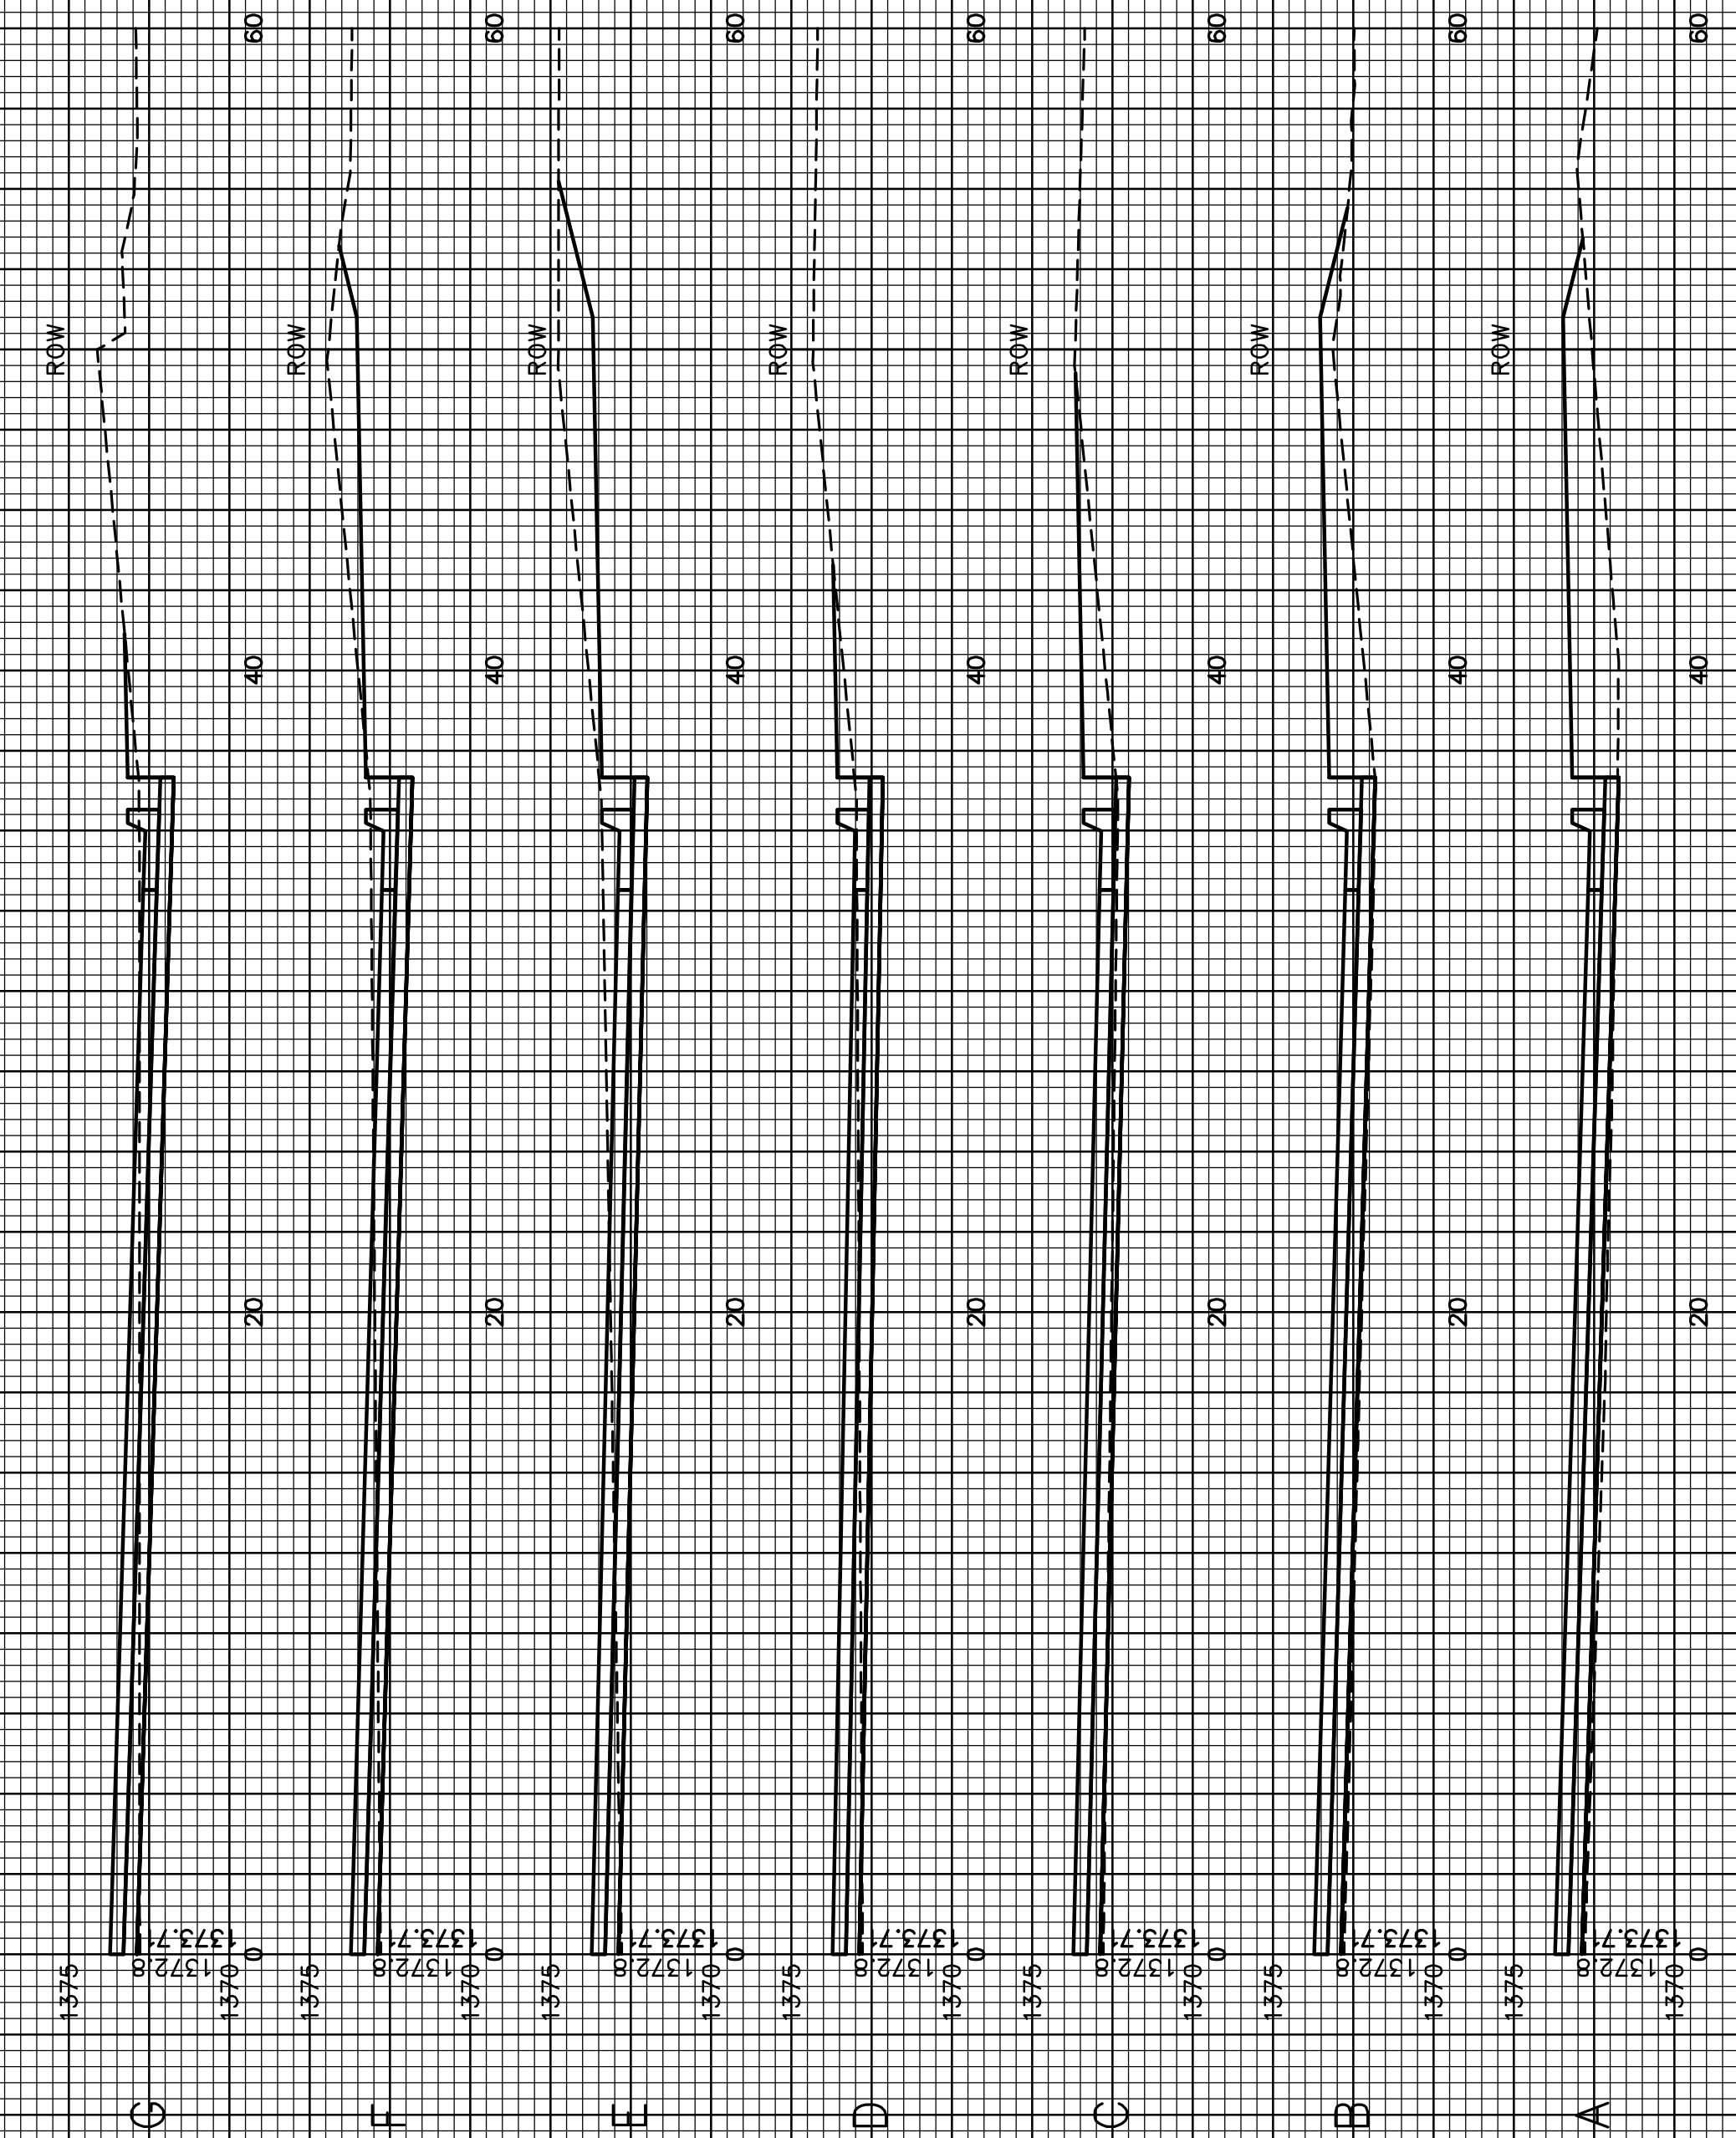

CHELMSFORD COURT (E)