
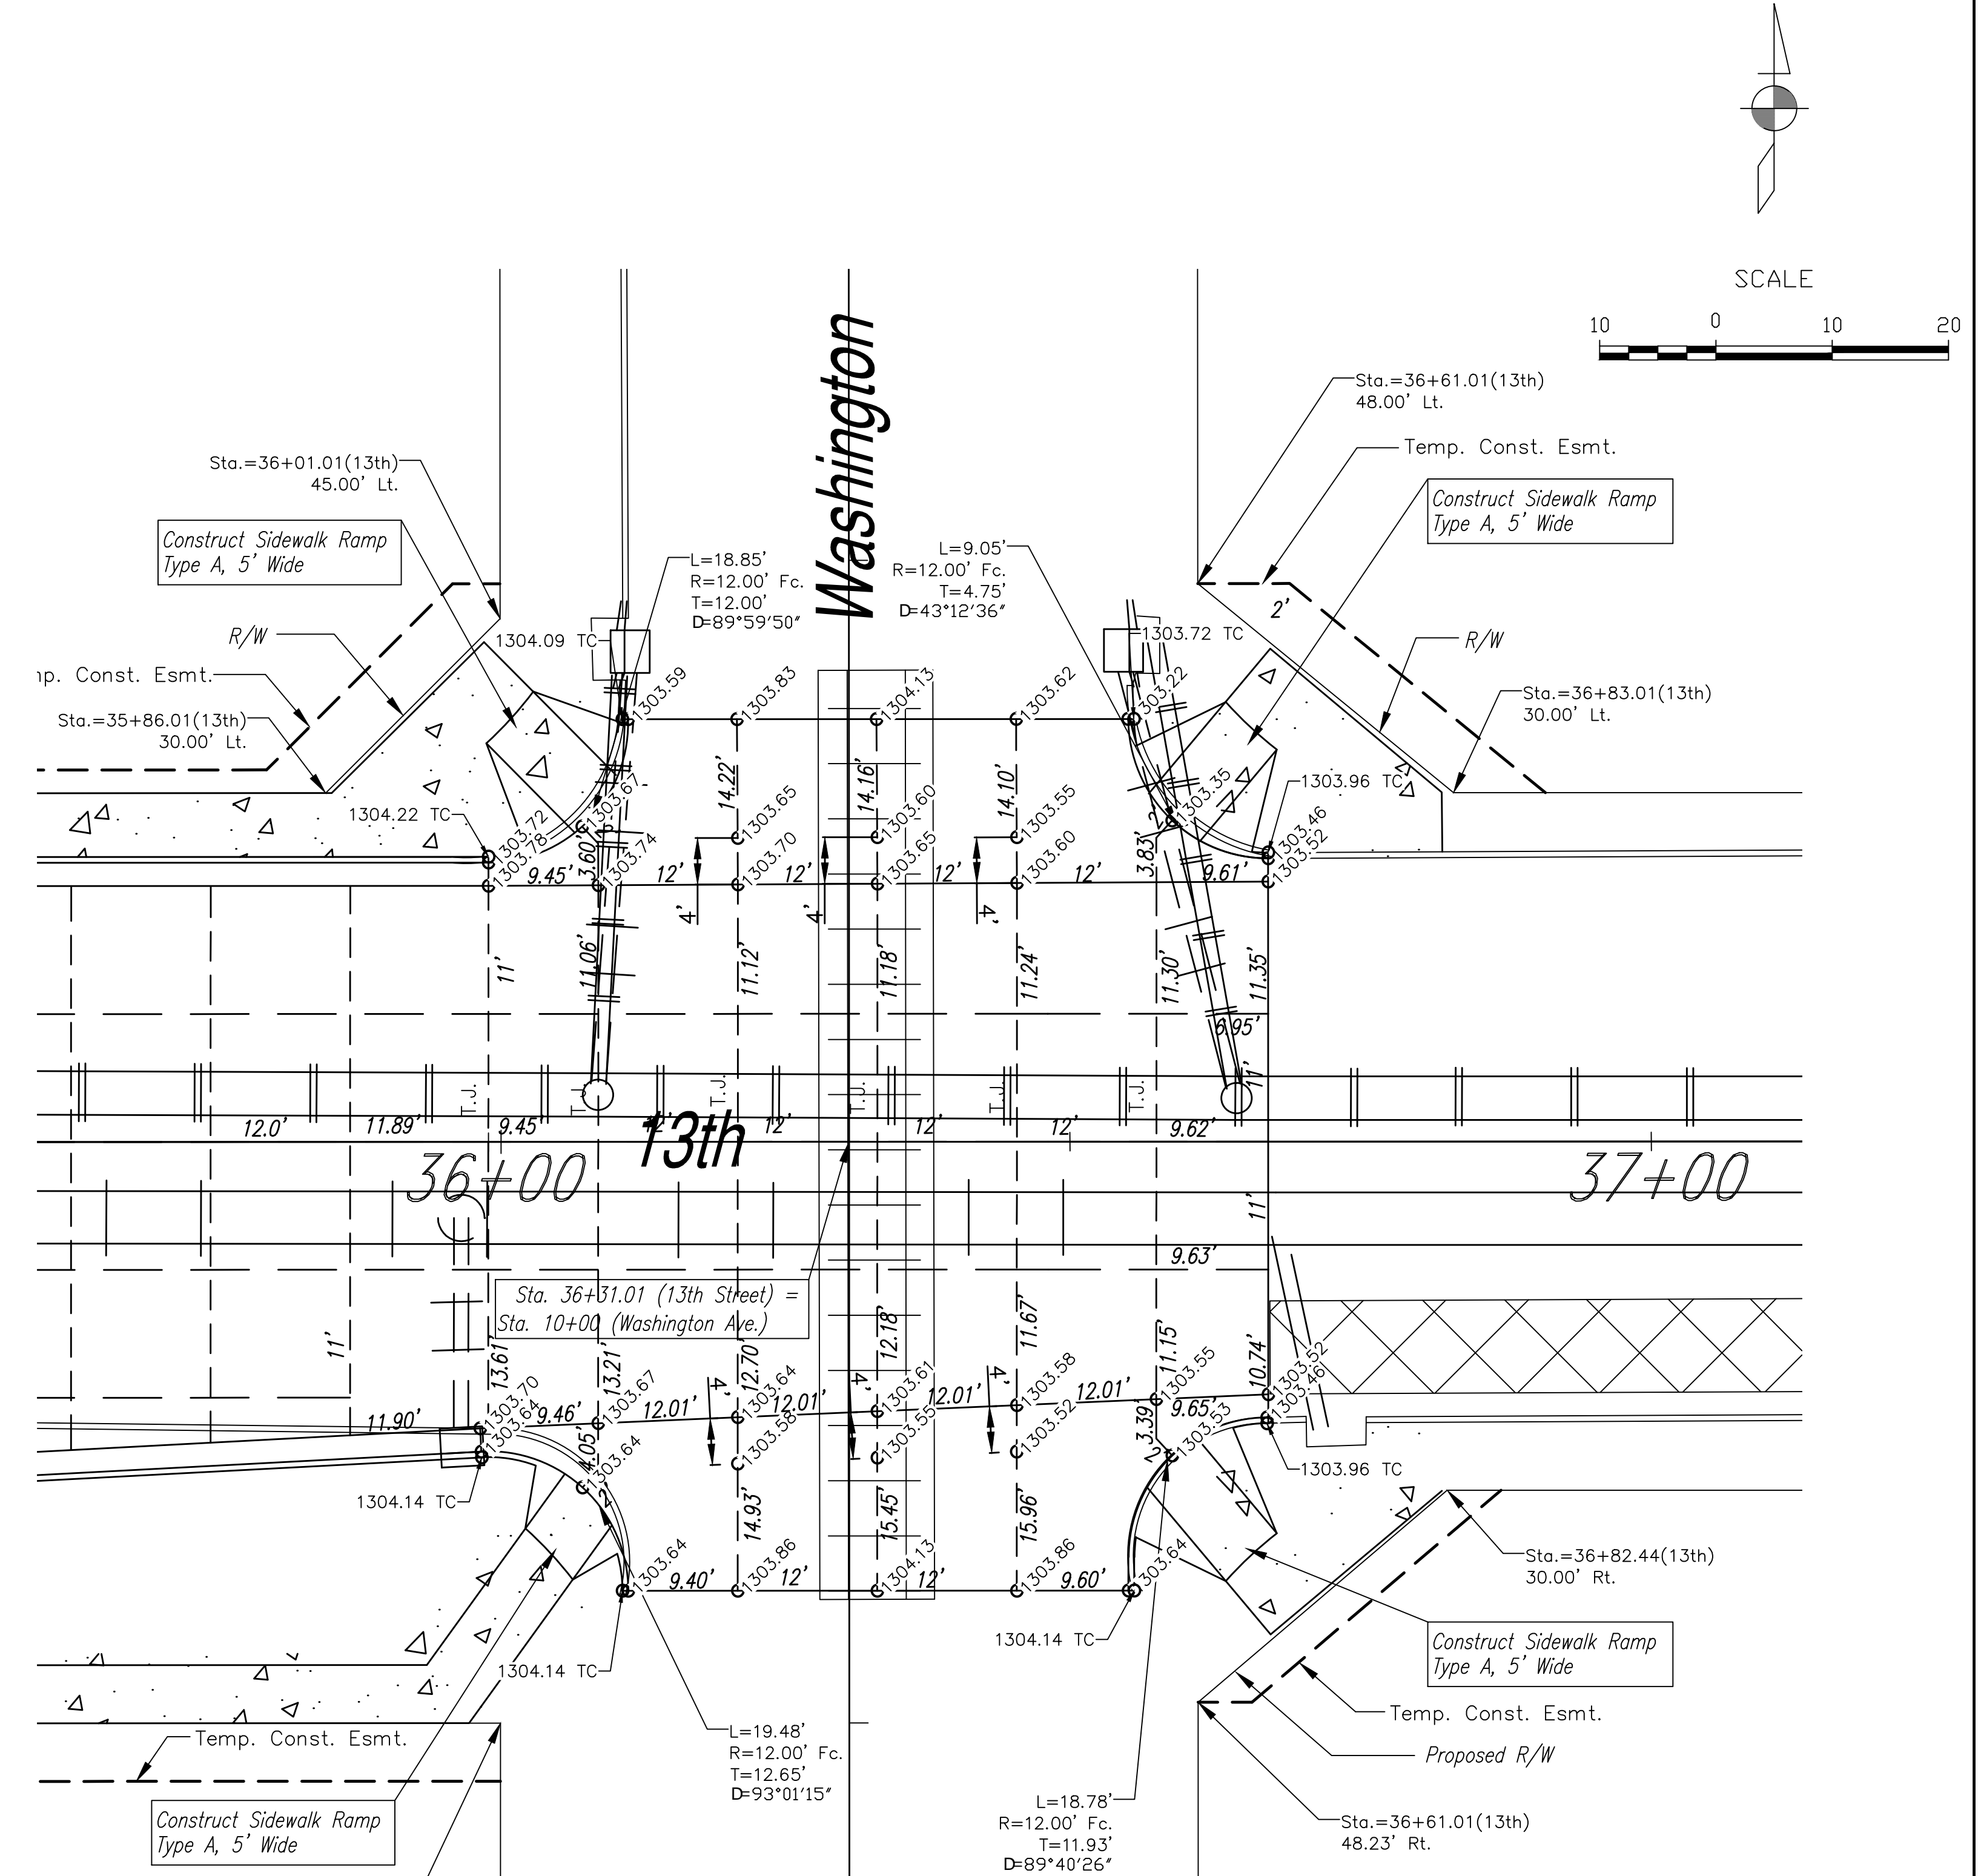


| STATE  | PROJECT NO. | YEAR | SHEET NO. | TOTAL SHEETS |
|--------|-------------|------|-----------|--------------|
| KANSAS | 87N-0238-01 | 2009 | 8         | 59           |

| DATE | BY | REFERENCES NOTED | REFERENCES CHECKED |
|------|----|------------------|--------------------|
|      |    |                  |                    |

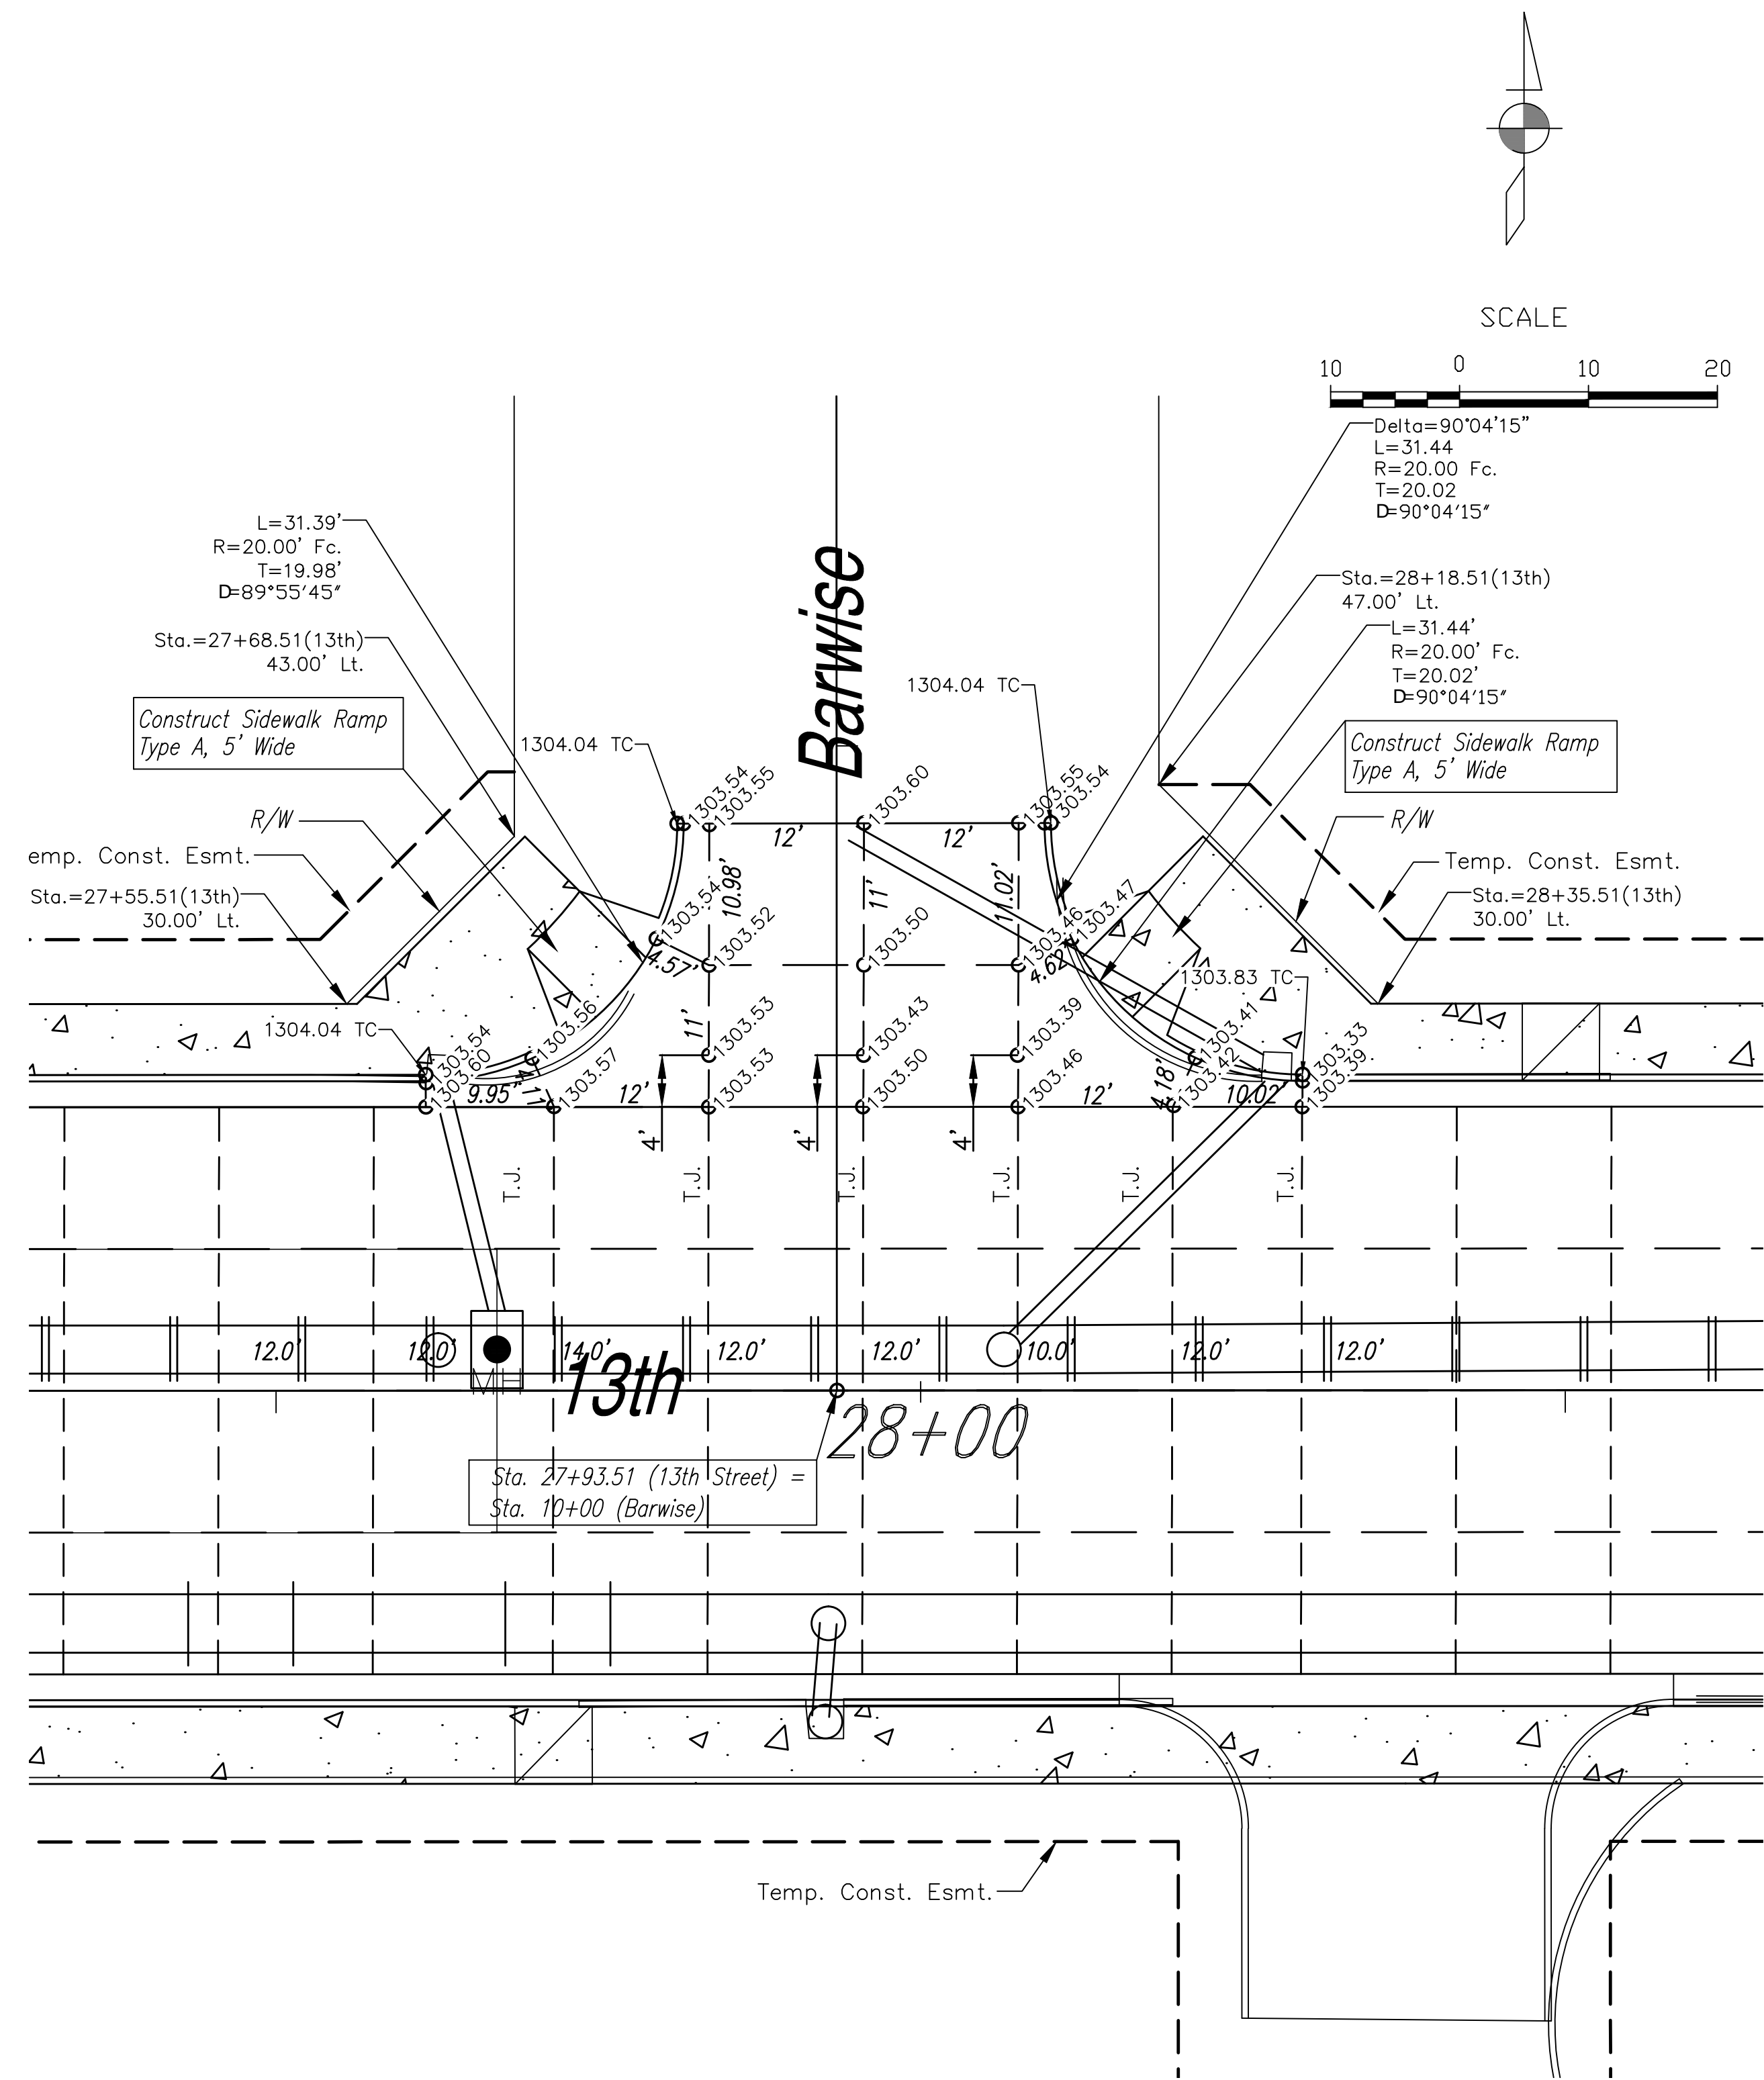

**LEGEND**

 Construct Sidewalk

**KANSAS DEPARTMENT OF TRANSPORTATION**  
 INTERSECTION DETAILS  
 13TH STREET NORTH/MOSLEY AVE.