


STATE	PROJECT NO.	YEAR	SHEET NO.	TOTAL SHEETS
KANSAS	87N-0238-01	2009	9	59

BY	DATE
REFERENCES NOTED	REFERENCES CHECKED

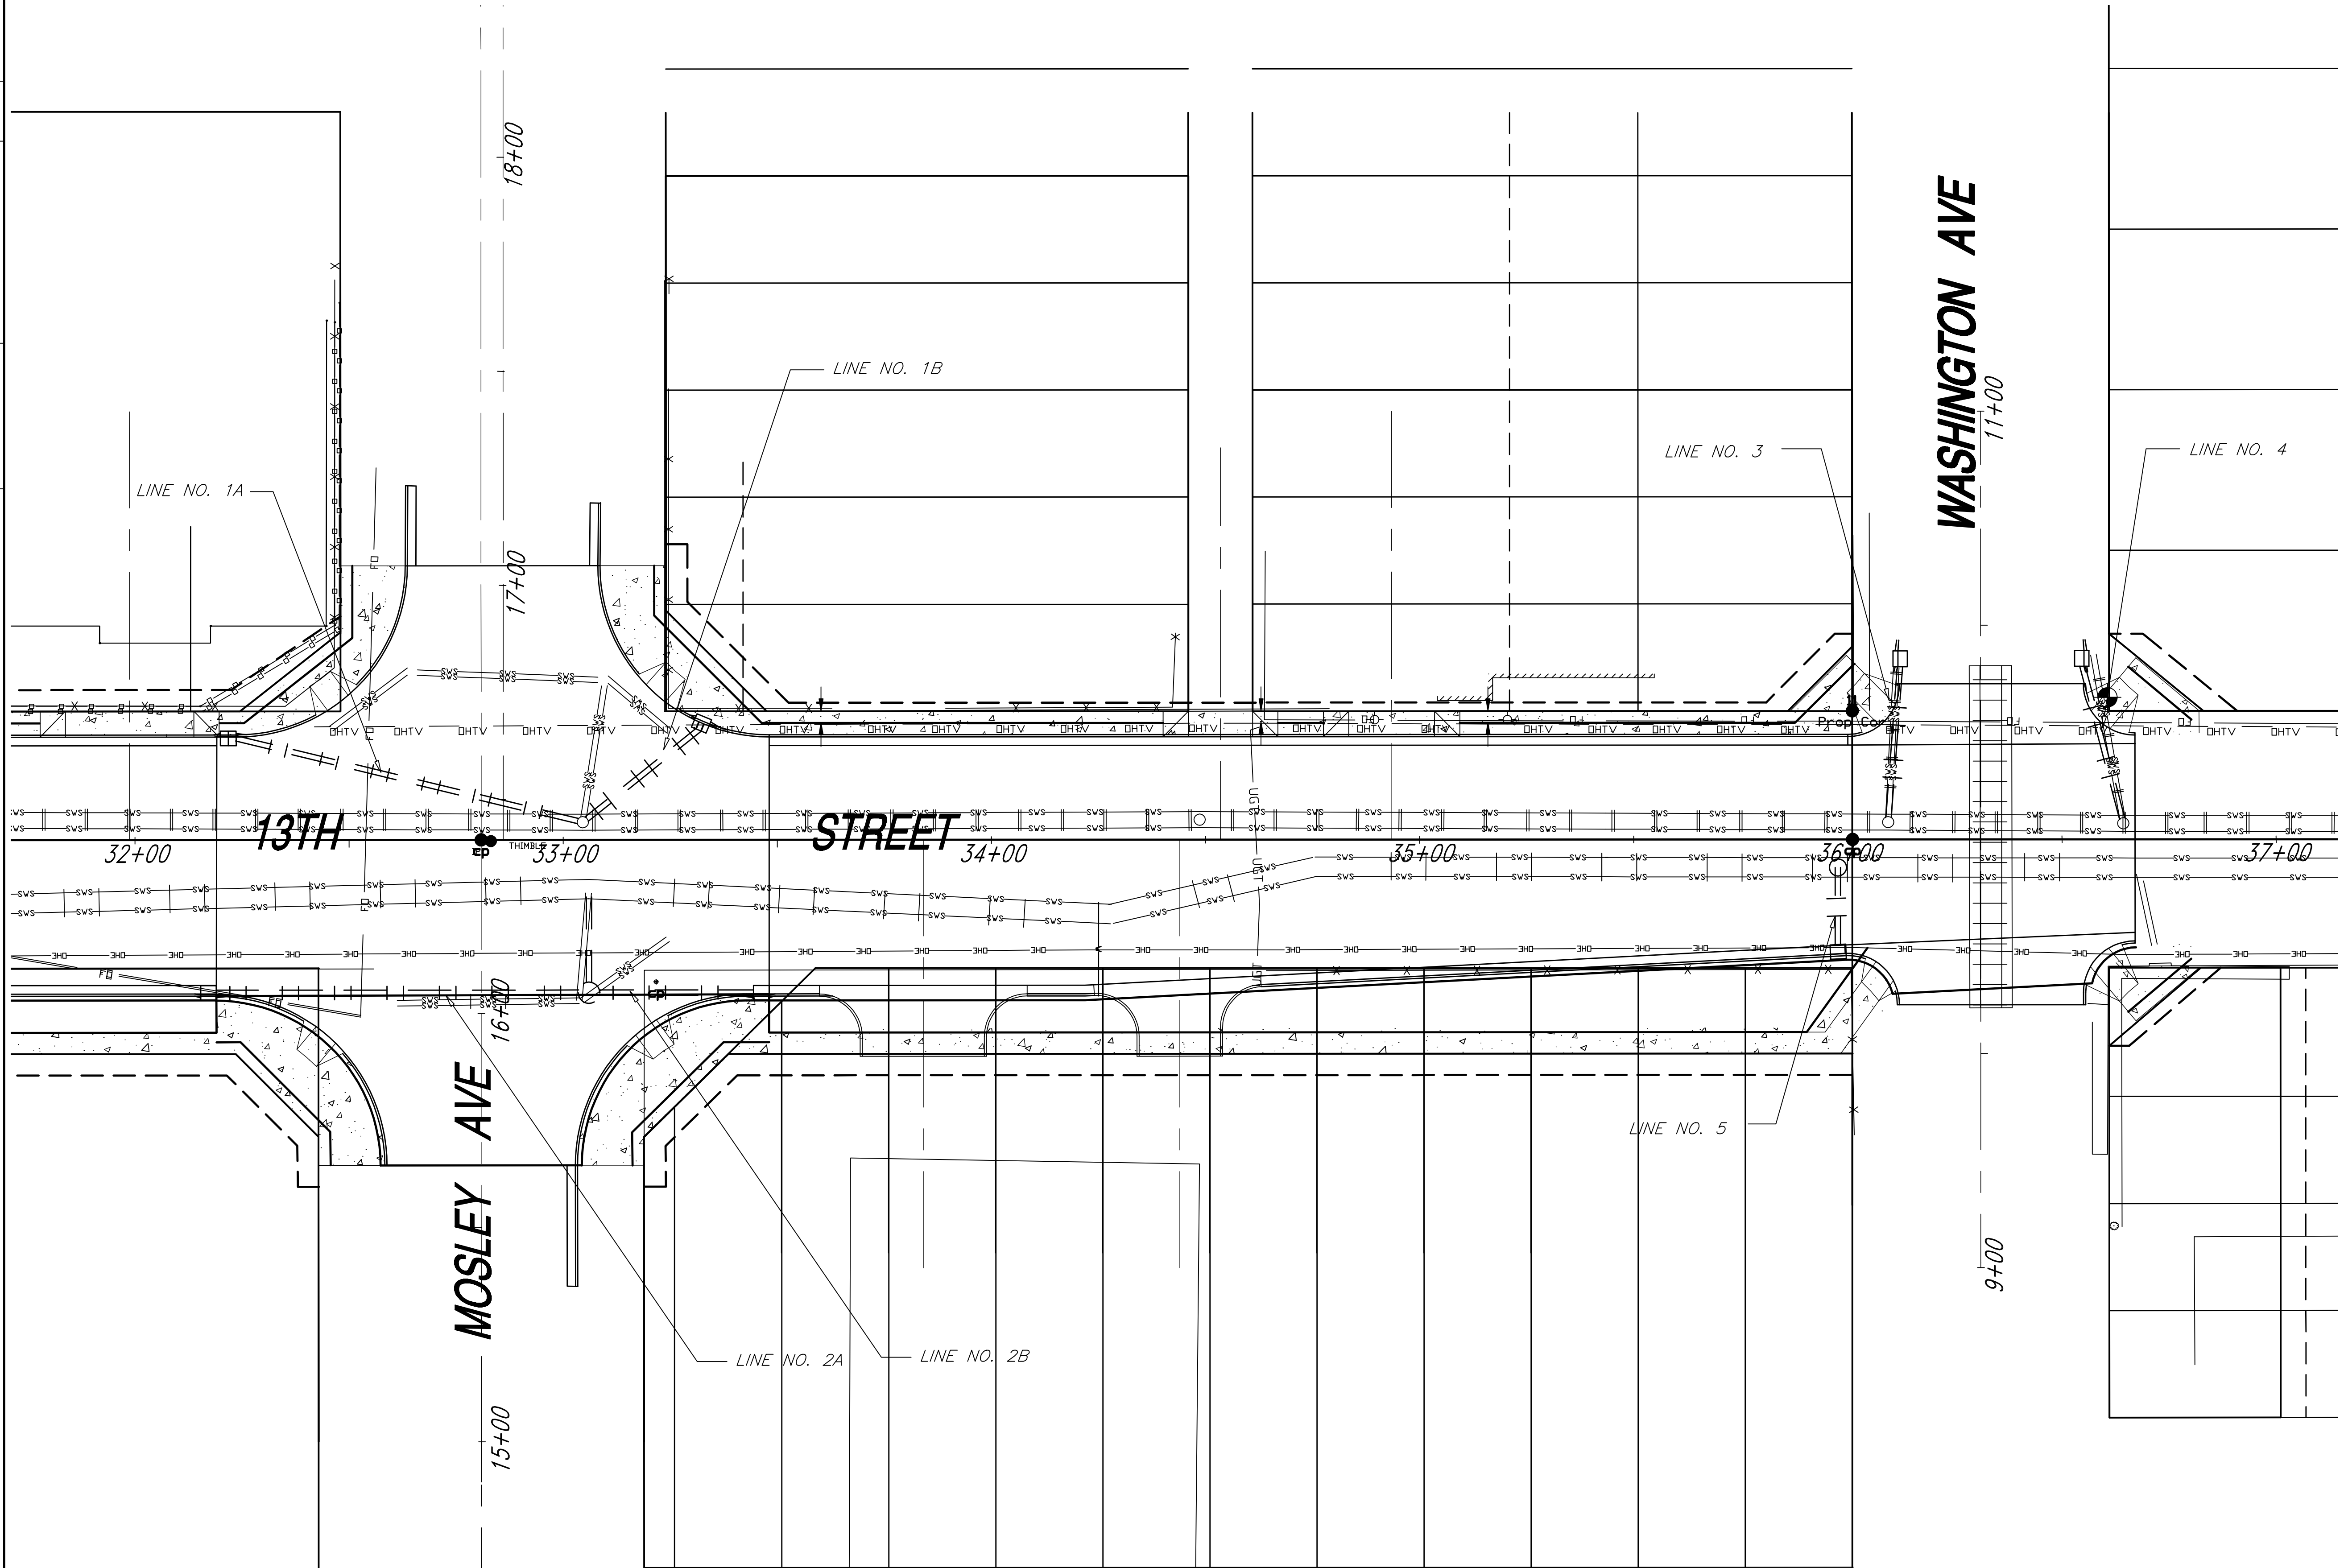

**KANSAS DEPARTMENT OF TRANSPORTATION**  
 STORM SEWER IMPROVEMENTS  
 KEY MAP