
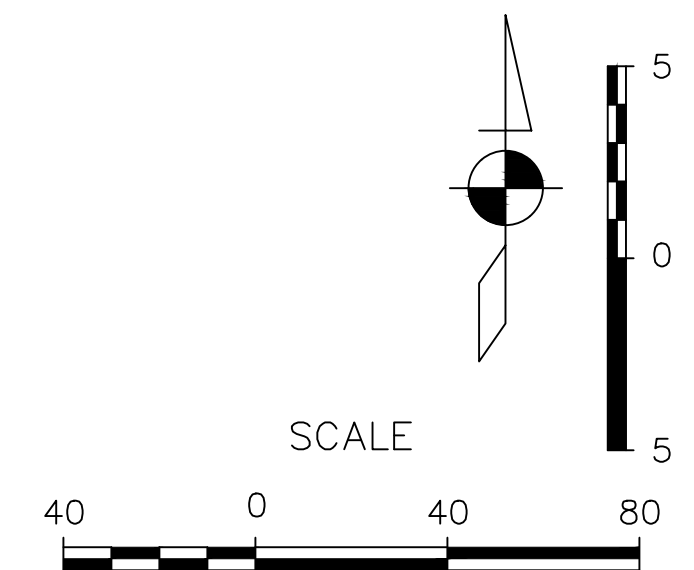
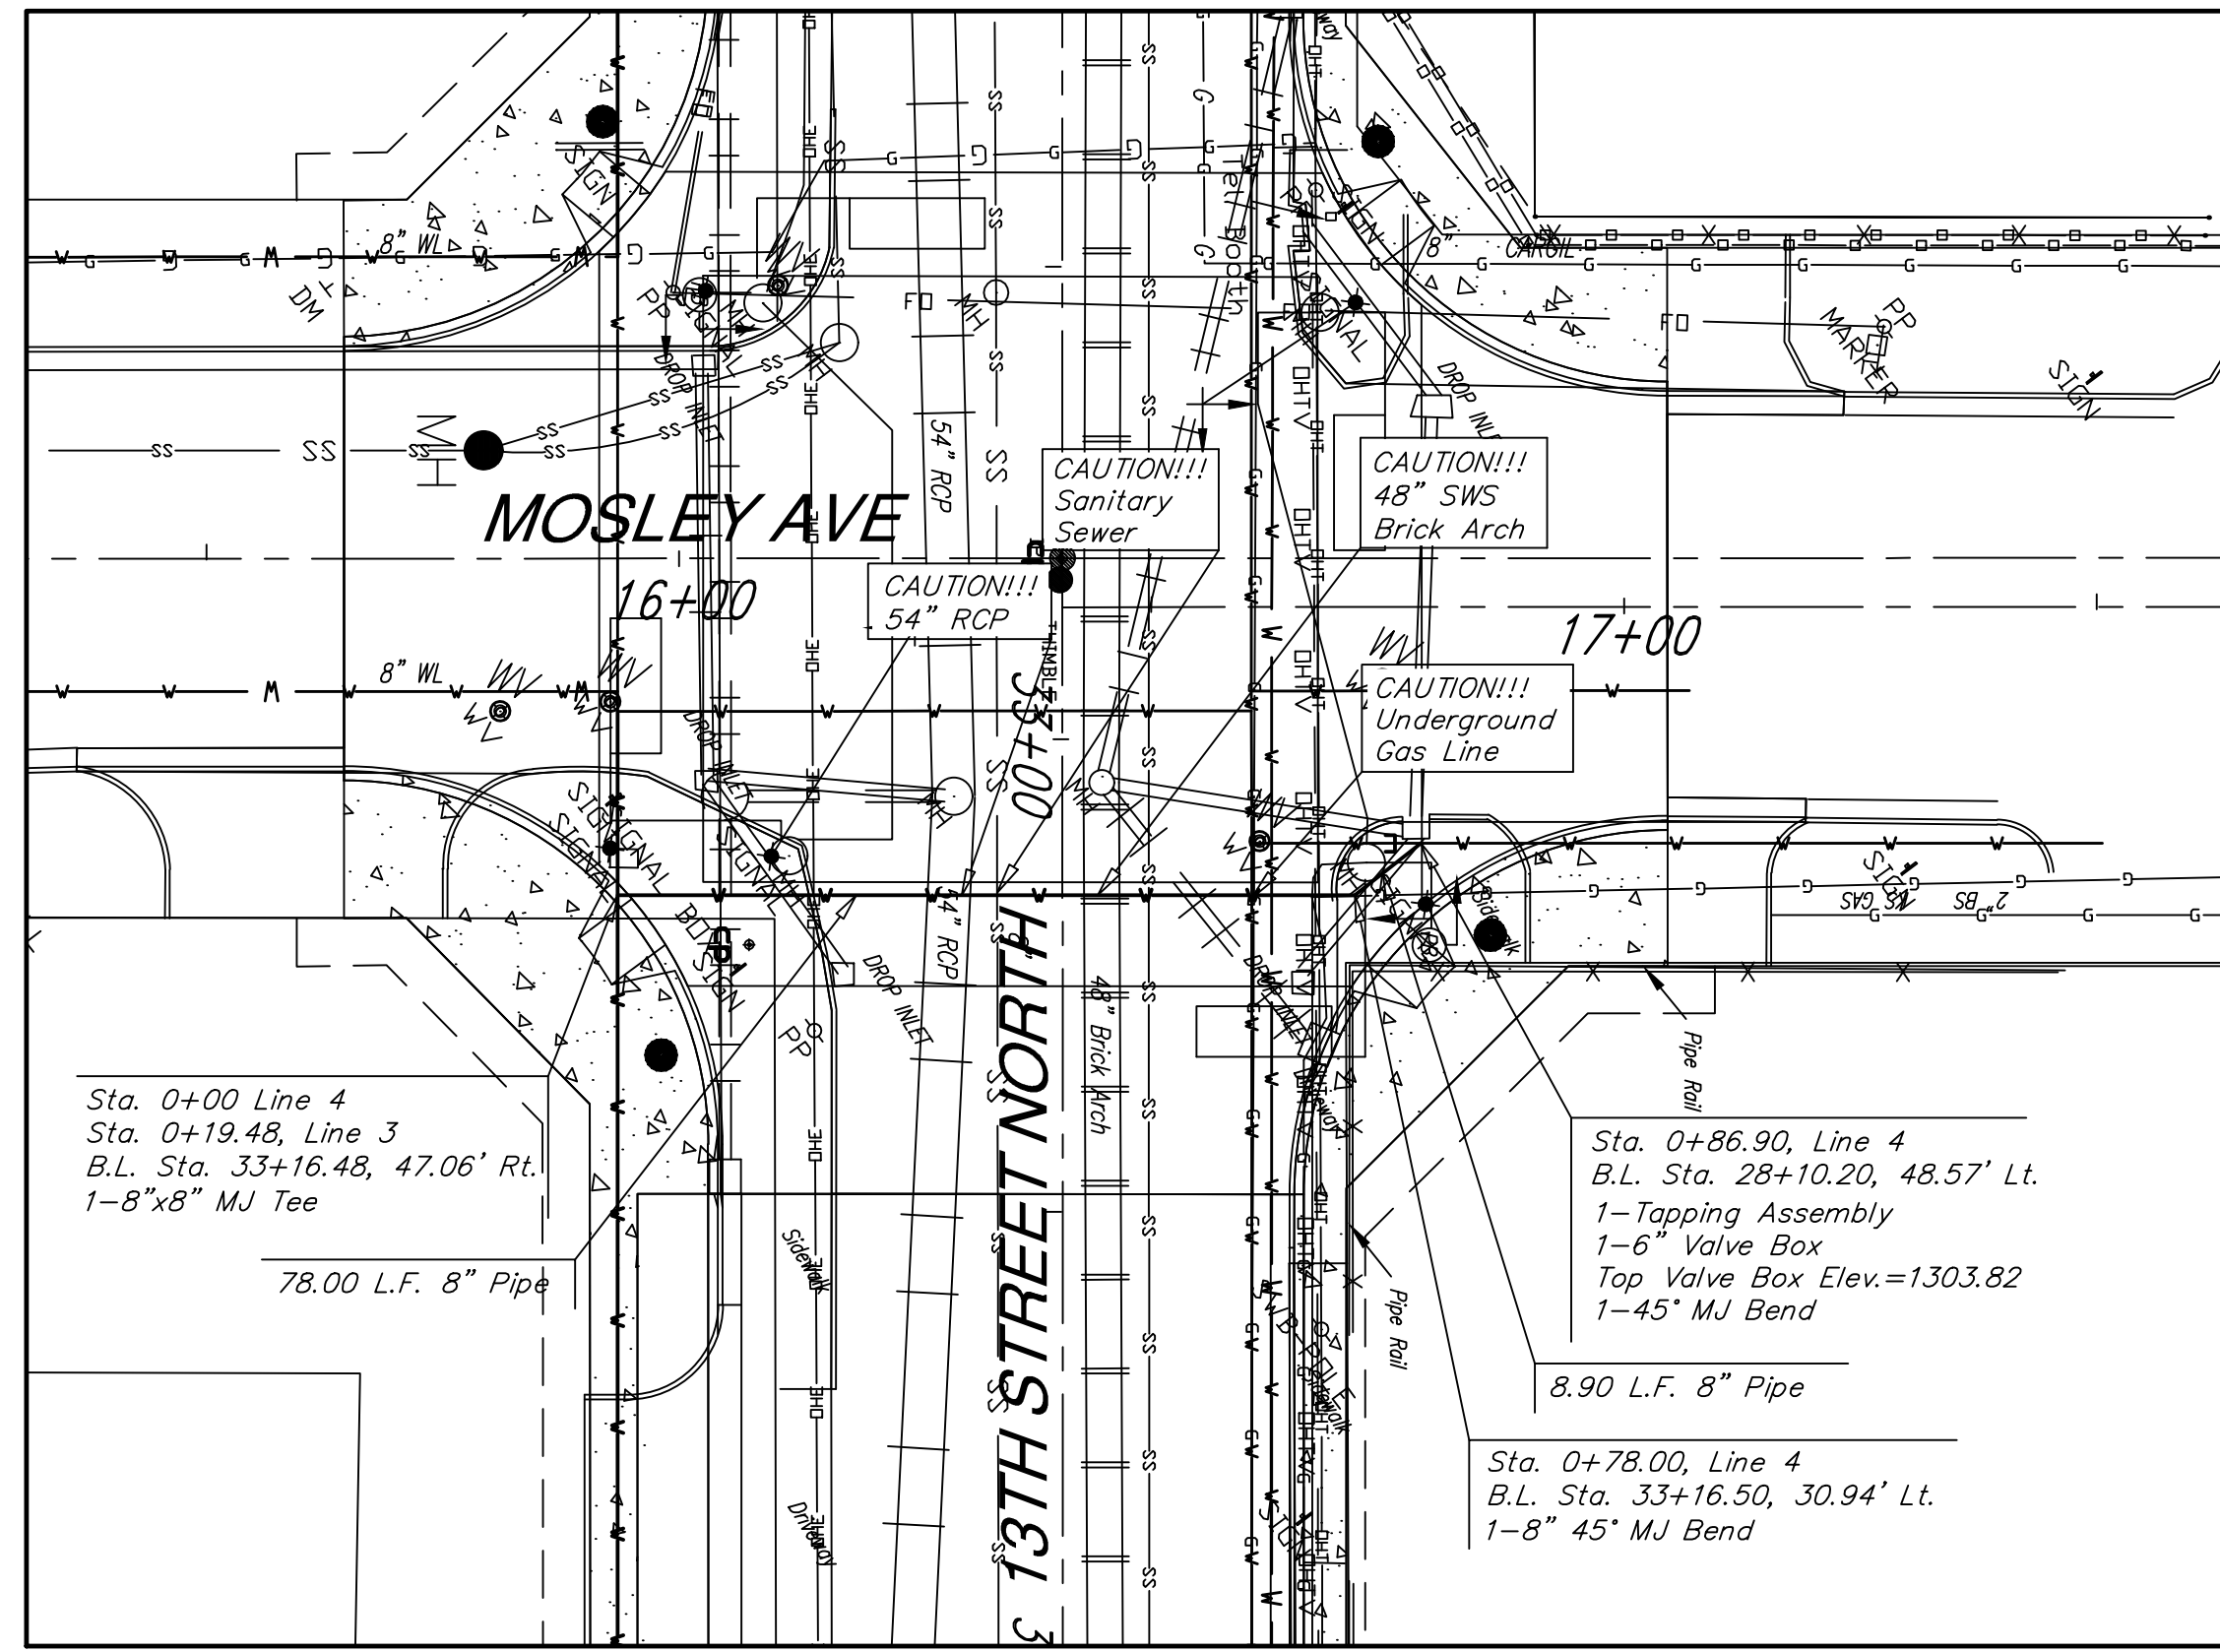


STATE	PROJECT NO.	YEAR	SHEET NO.	TOTAL SHEETS
KANSAS	87N-0238-01	2009	15	59

DATE	BY


REFERENCES NOTED	REFERENCES CHECKED

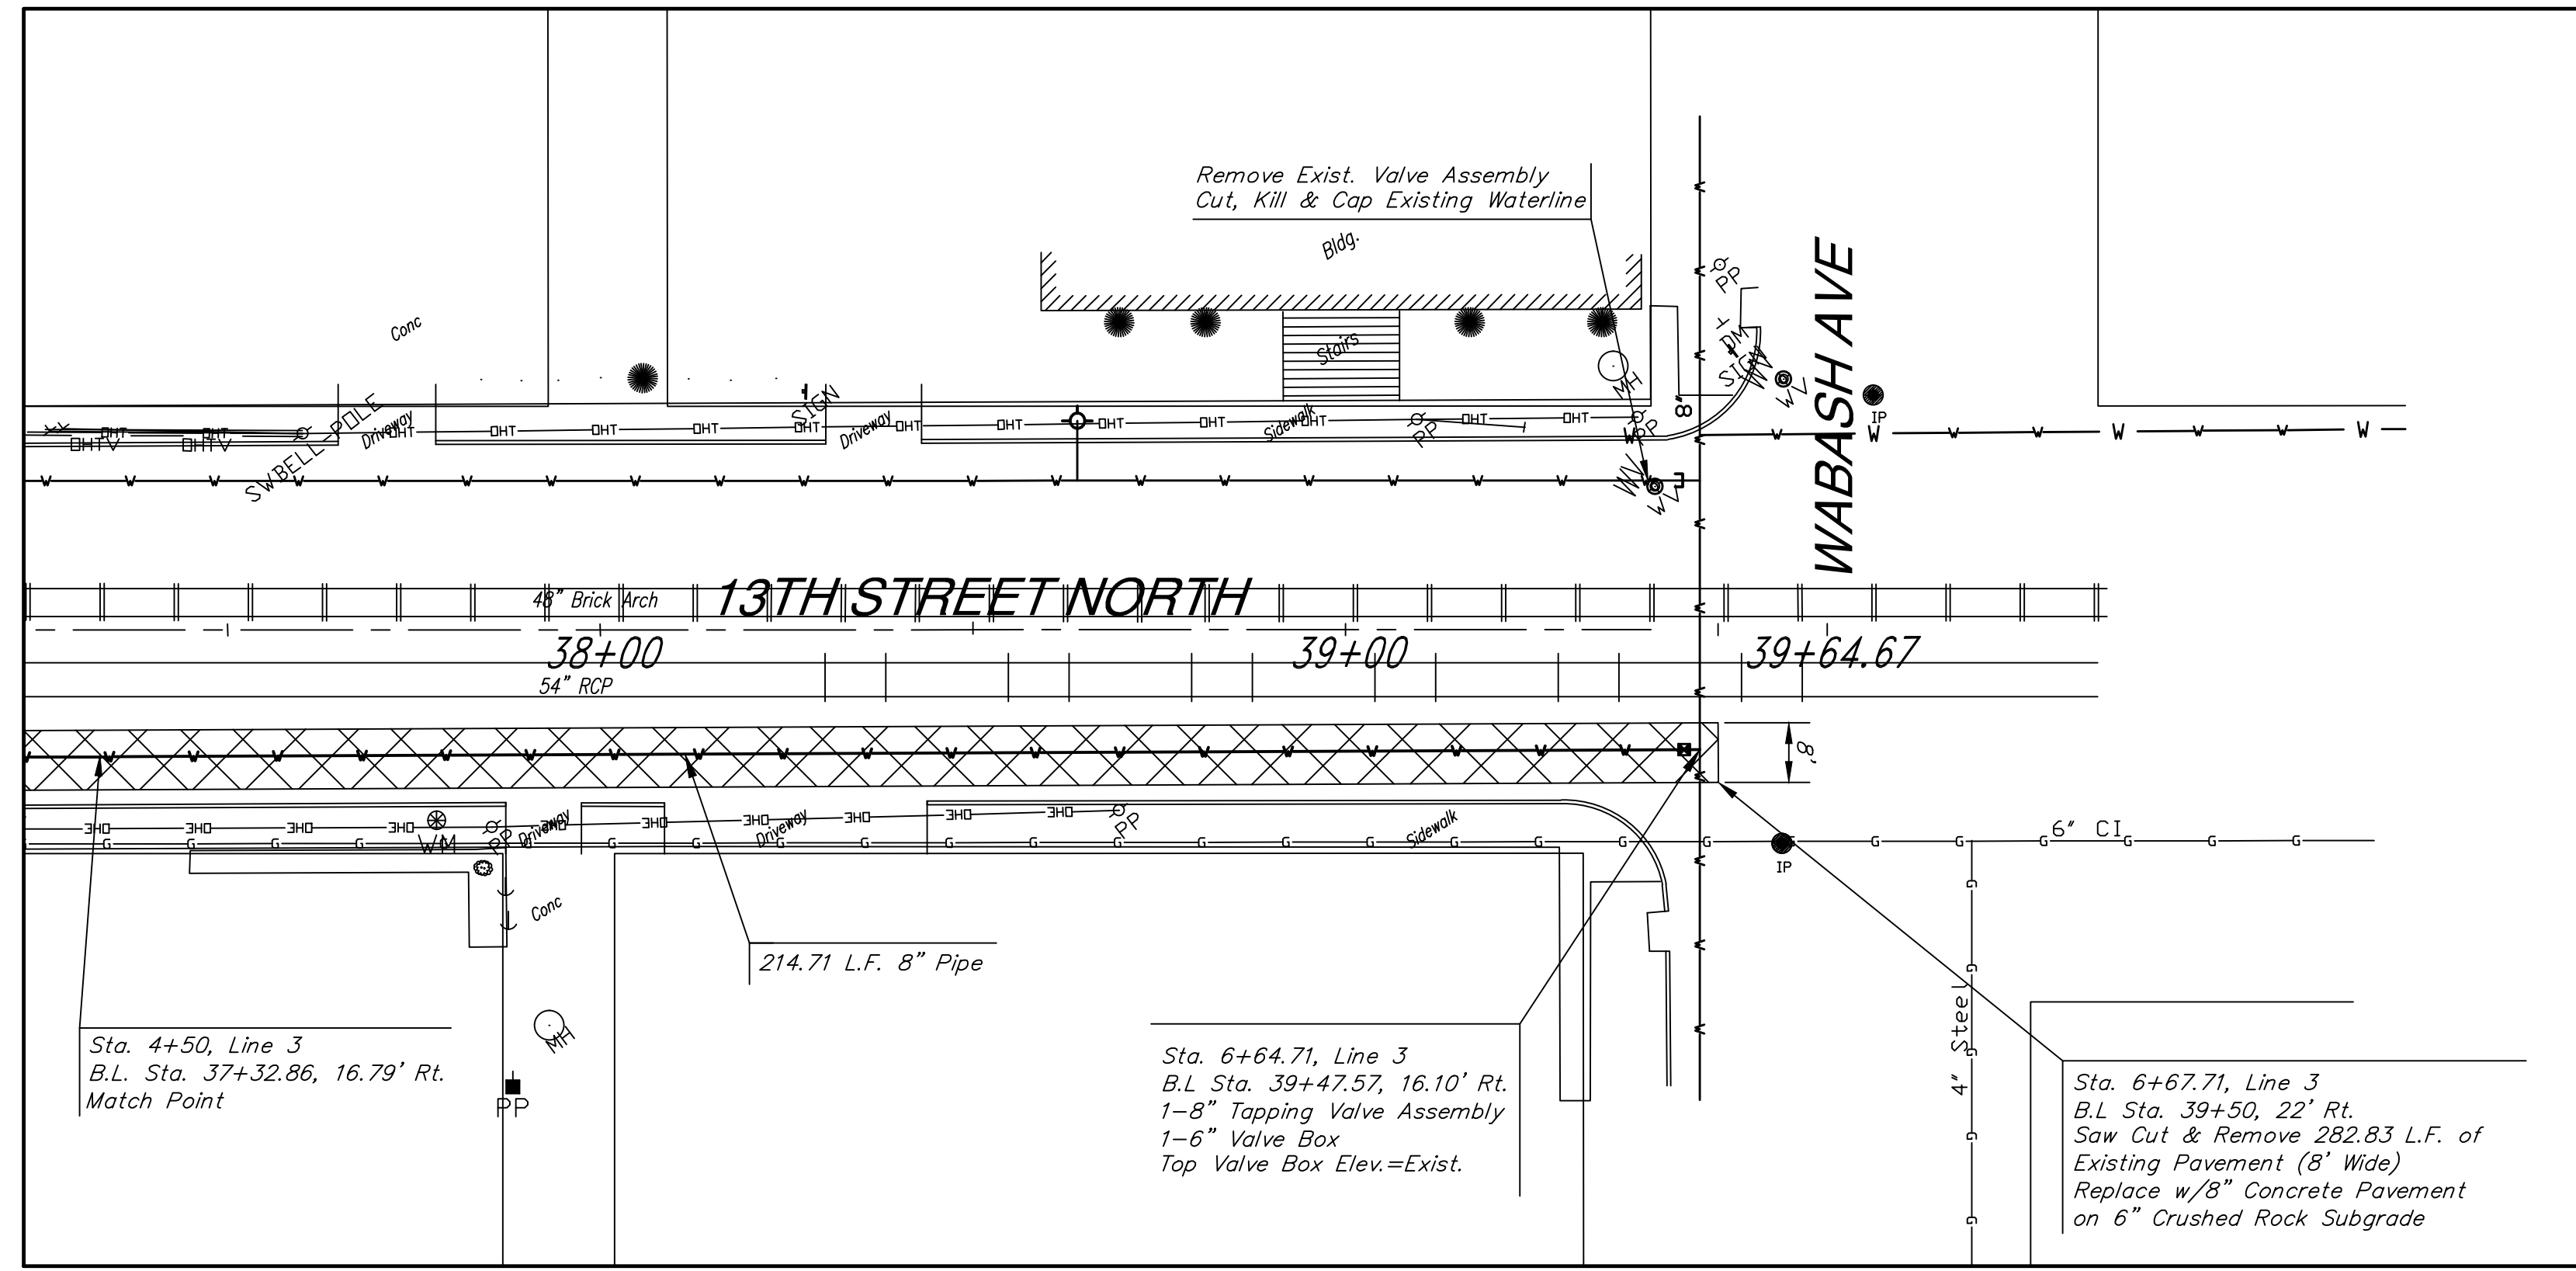

NOTES:
1. See Sheet 17 for Standard Water Details.

LINE NO. 3

LINE NO. 4

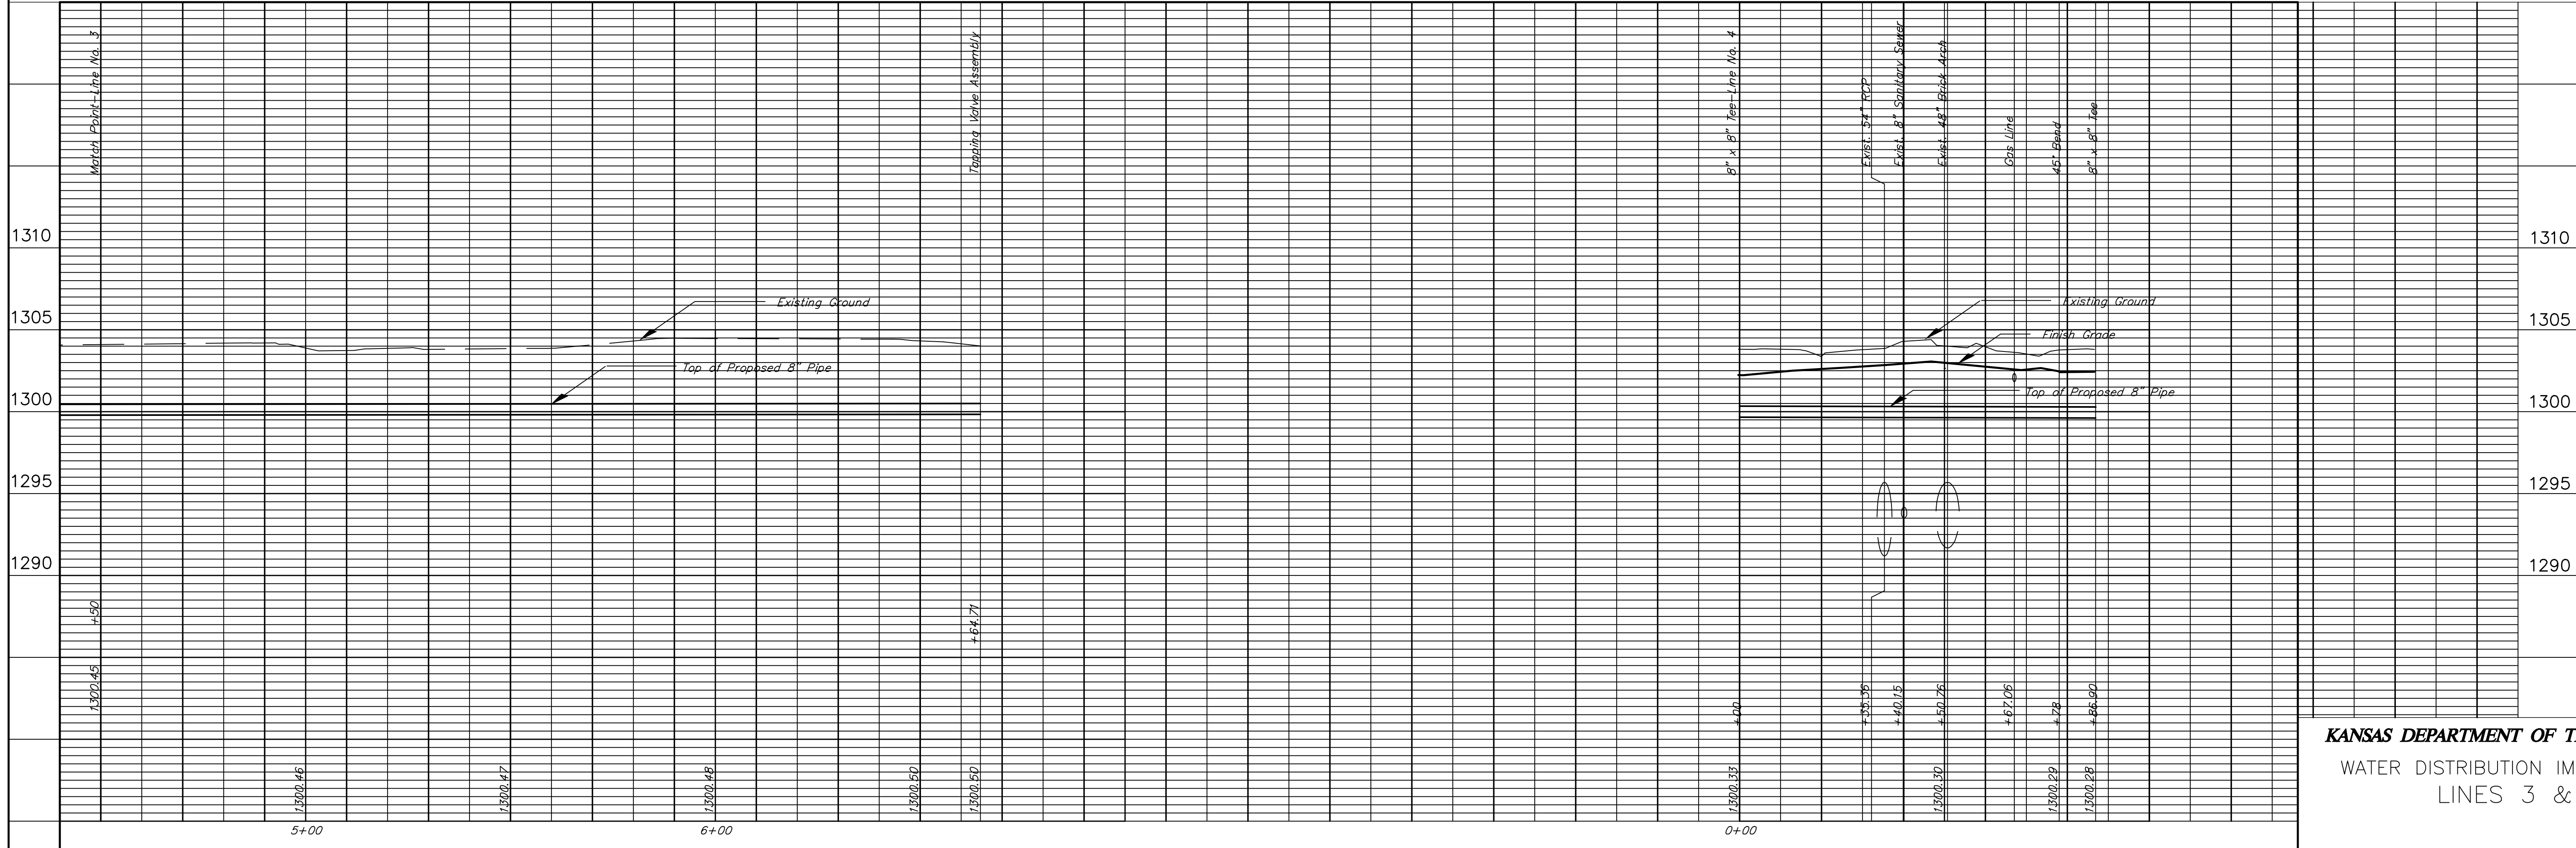

KANSAS DEPARTMENT OF TRANSPORTATION
WATER DISTRIBUTION IMPROVEMENTS
LINES 3 & 4