



STATE	PROJECT NO.	YEAR	SHEET NO.	TOTAL SHEETS
KANSAS	87N-0238-01	2009	32	59

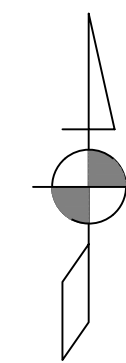

SCALE



DATE	BY	REFERENCES NOTED	REFERENCES CHECKED

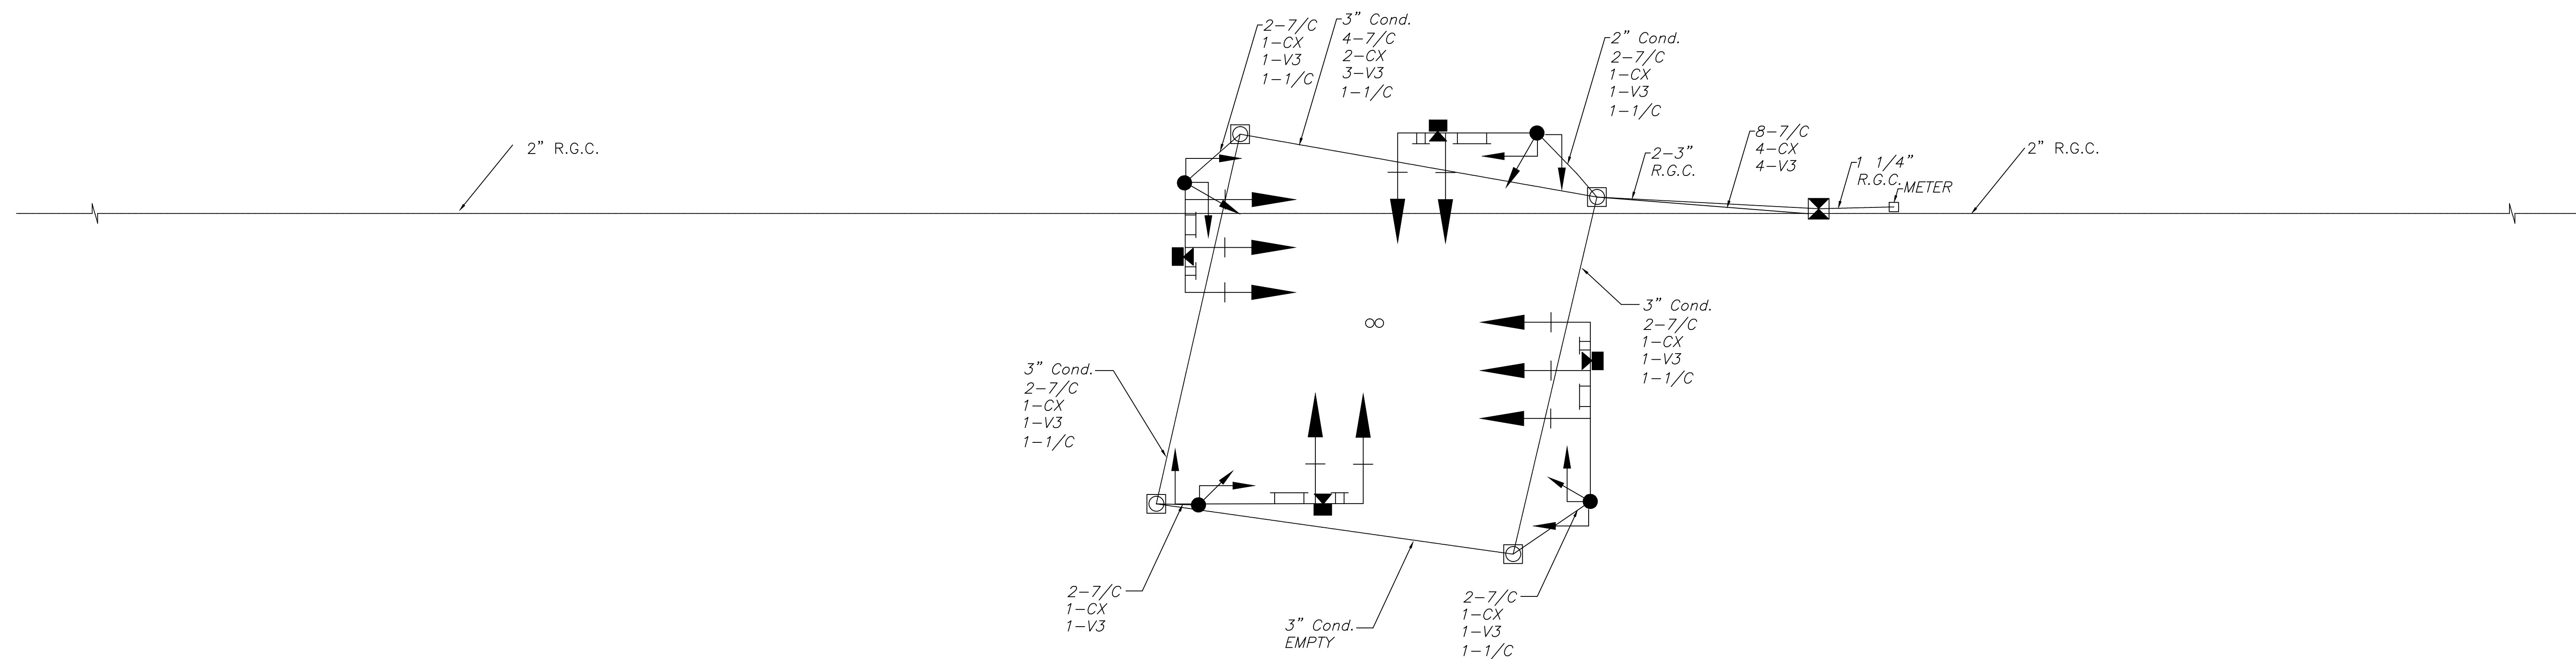

KANSAS DEPARTMENT OF TRANSPORTATION
 WIRING DETAIL