



STATE	PROJECT NO.	YEAR	SHEET NO.	TOTAL SHEETS
KANSAS	87N-0238-01	2009	46	59

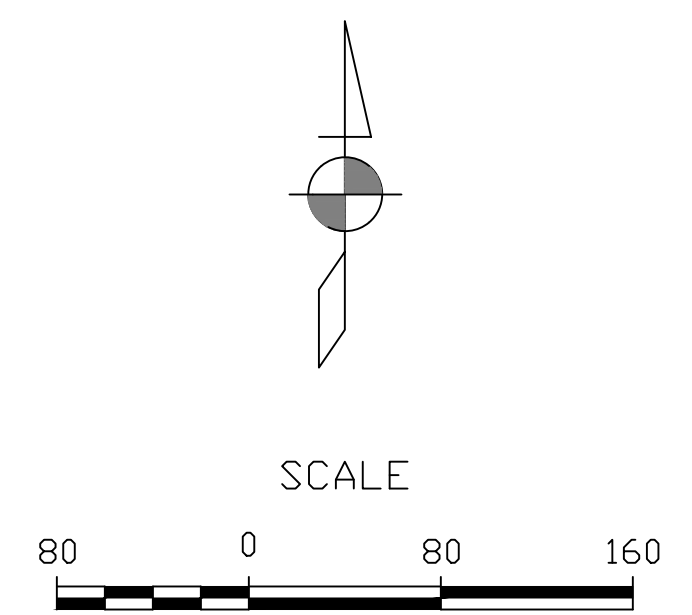

BY	DATE

REFERENCES NOTED	REFERENCES CHECKED

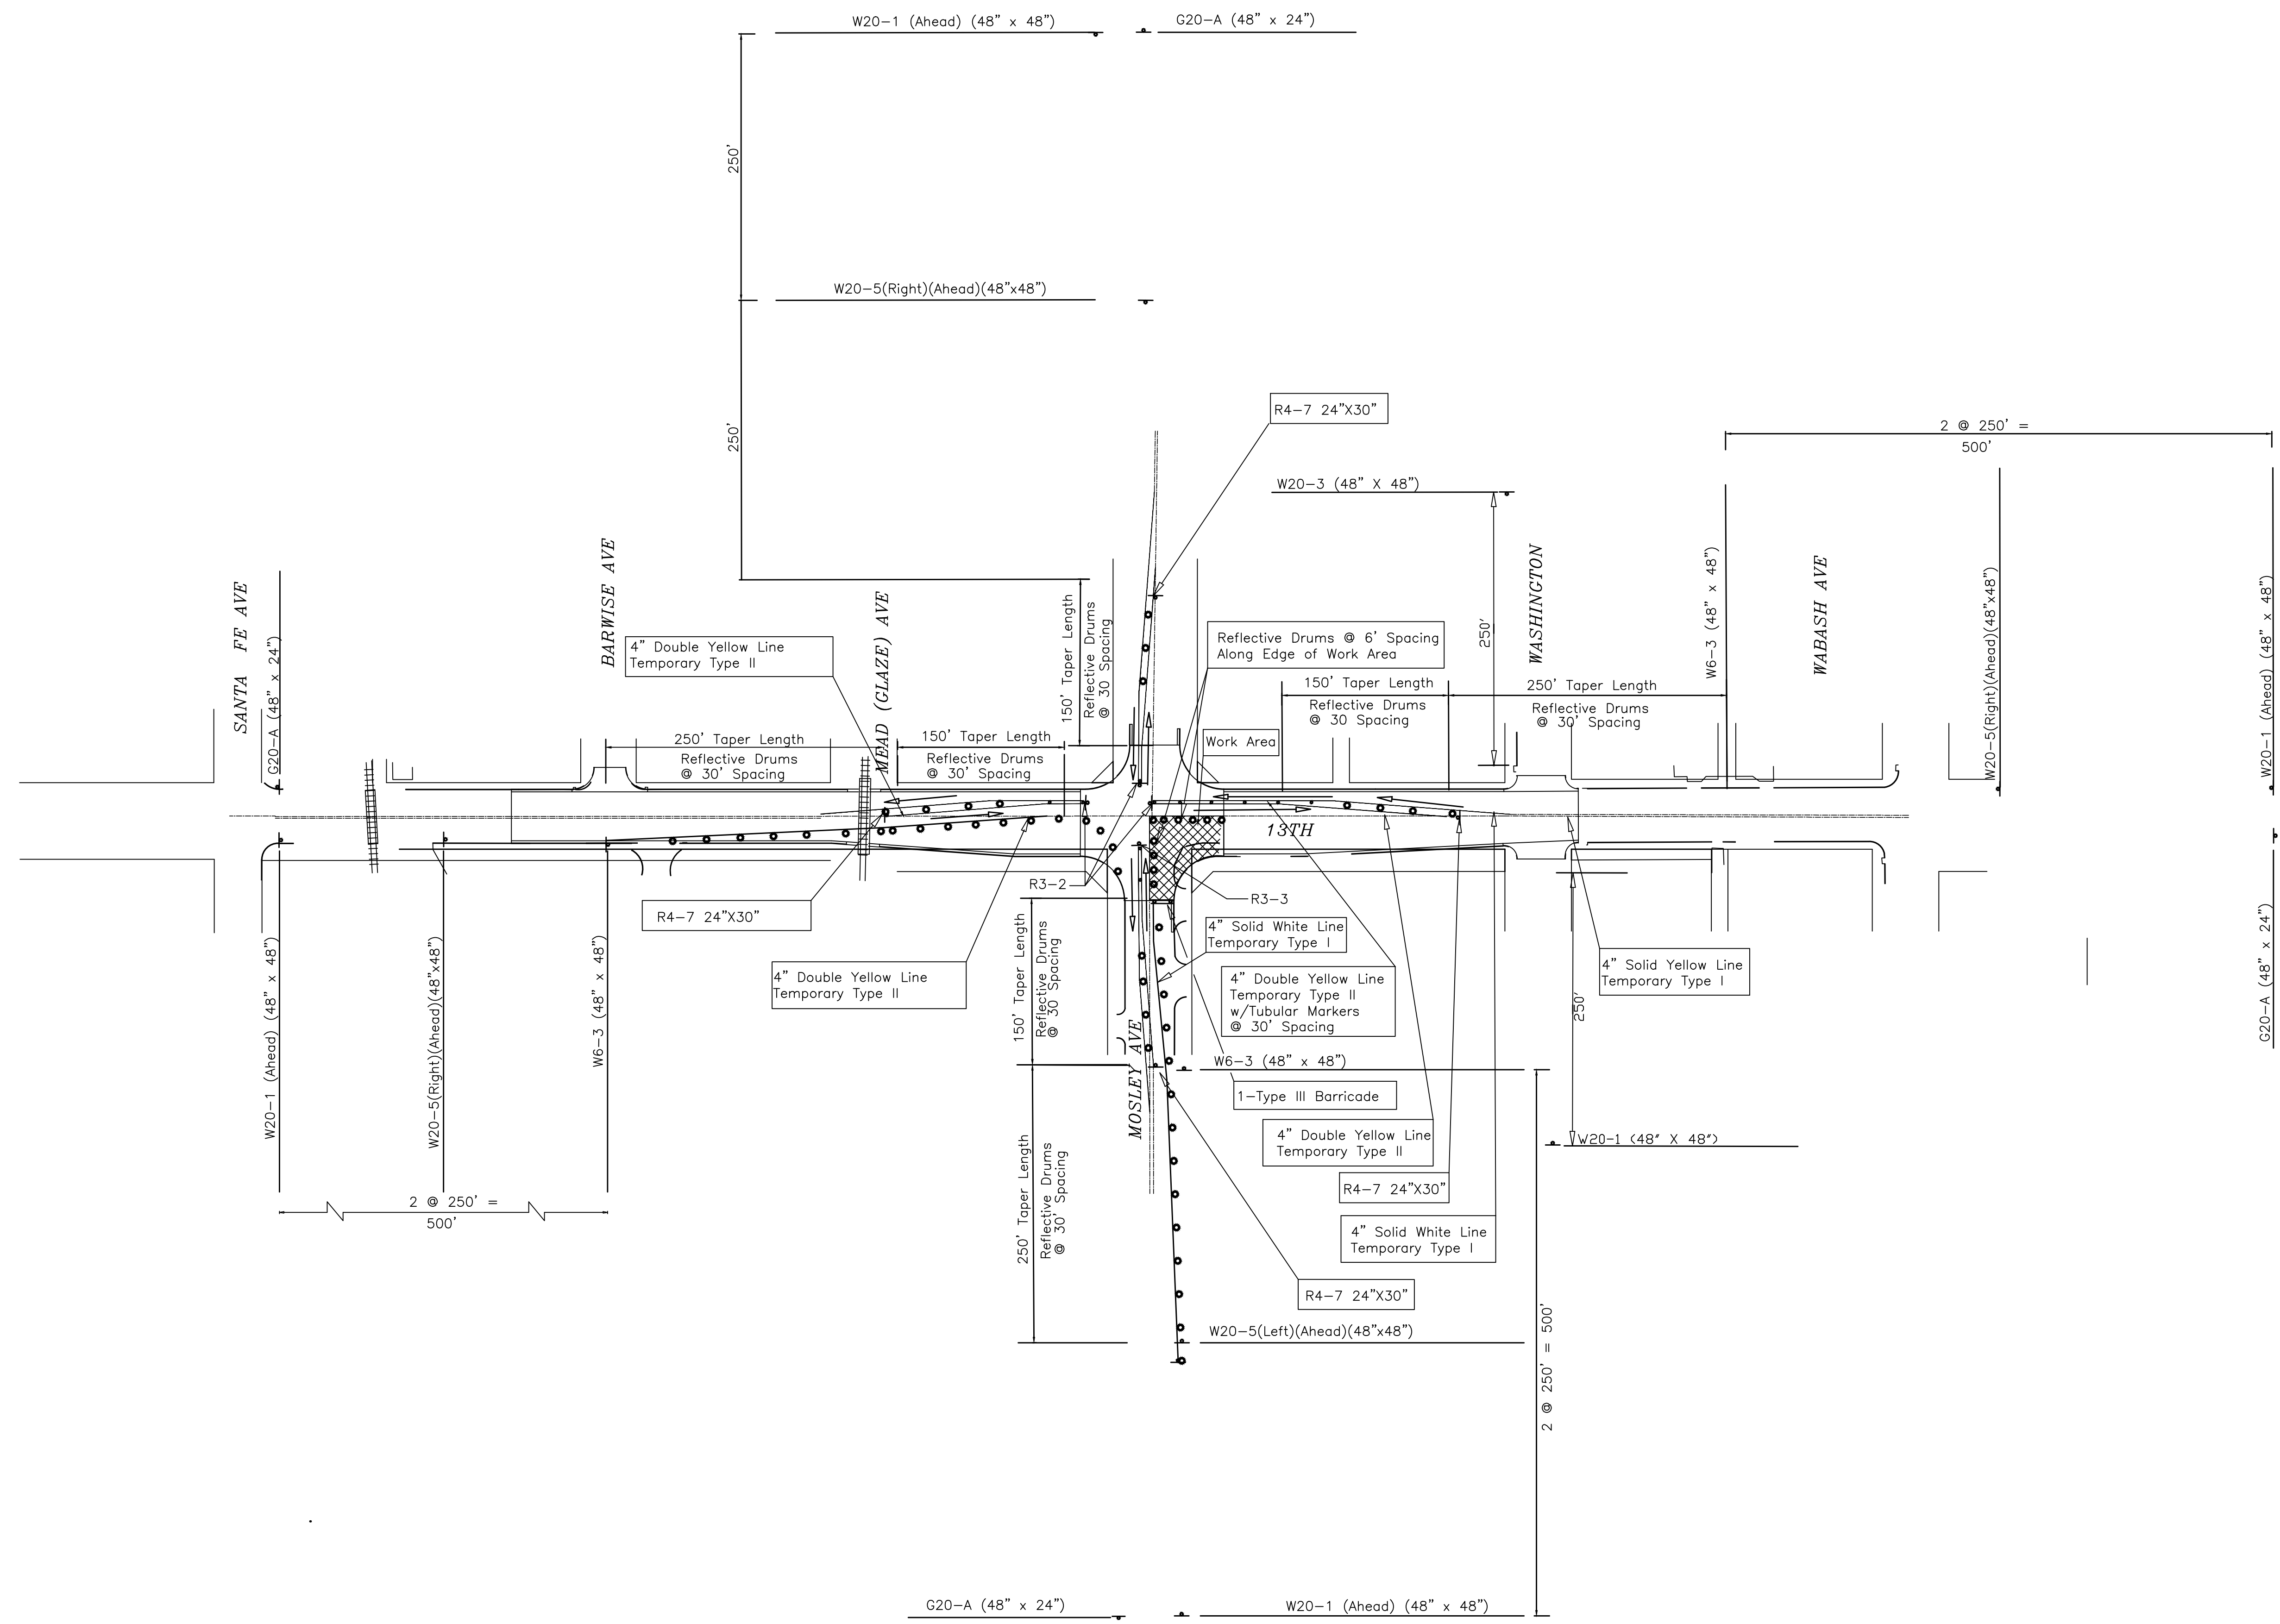

# PHASE III

**KANSAS DEPARTMENT OF TRANSPORTATION**  
 CONSTRUCTION TRAFFIC CONTROL  
 PHASE III