


STATE	PROJECT NO.	YEAR	SHEET NO.	TOTAL SHEETS
KANSAS	87N-0238-01	2009	53	59

BY	DATE
REFERENCES NOTED	
REFERENCES CHECKED	

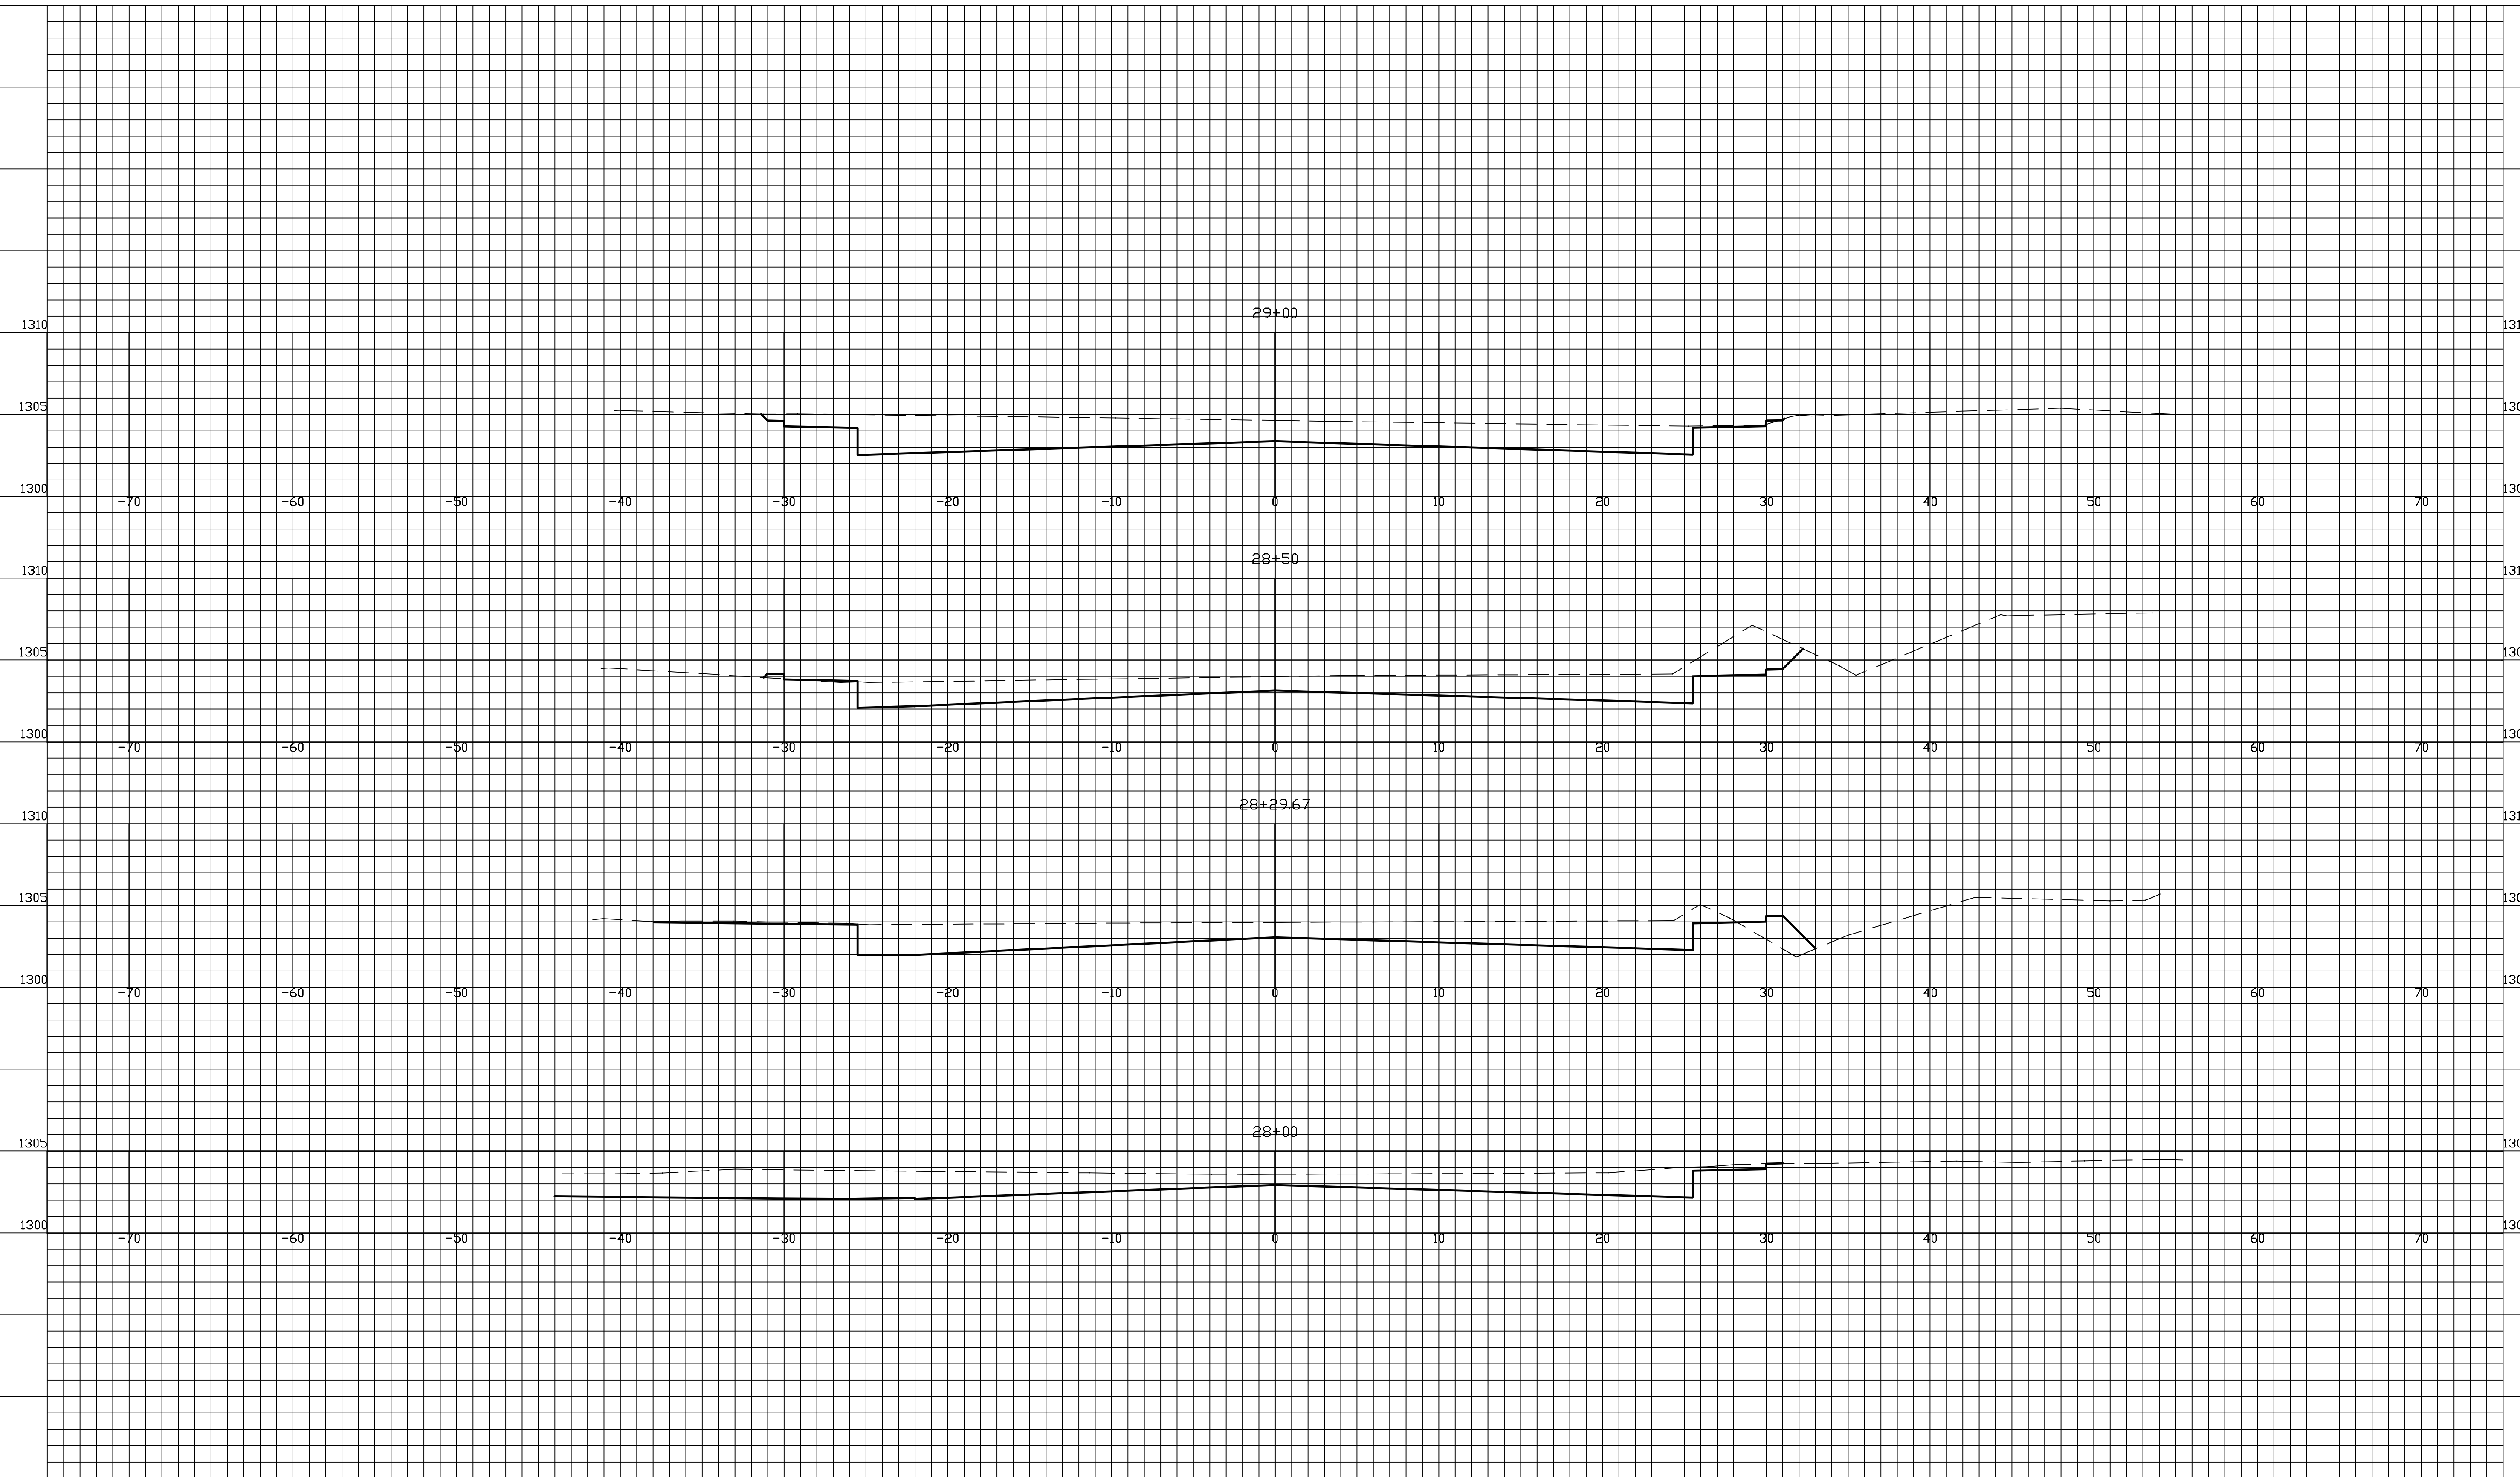

13TH STREET NORTH