


| | | | | |
|--------|-------------|------|-----------|--------------|
| STATE | PROJECT NO. | YEAR | SHEET NO. | TOTAL SHEETS |
| KANSAS | 87N-0238-01 | 2009 | 54 | 59 |

| |
|--------------------|
| DATE |
| BY |
| REFERENCES NOTED |
| REFERENCES CHECKED |

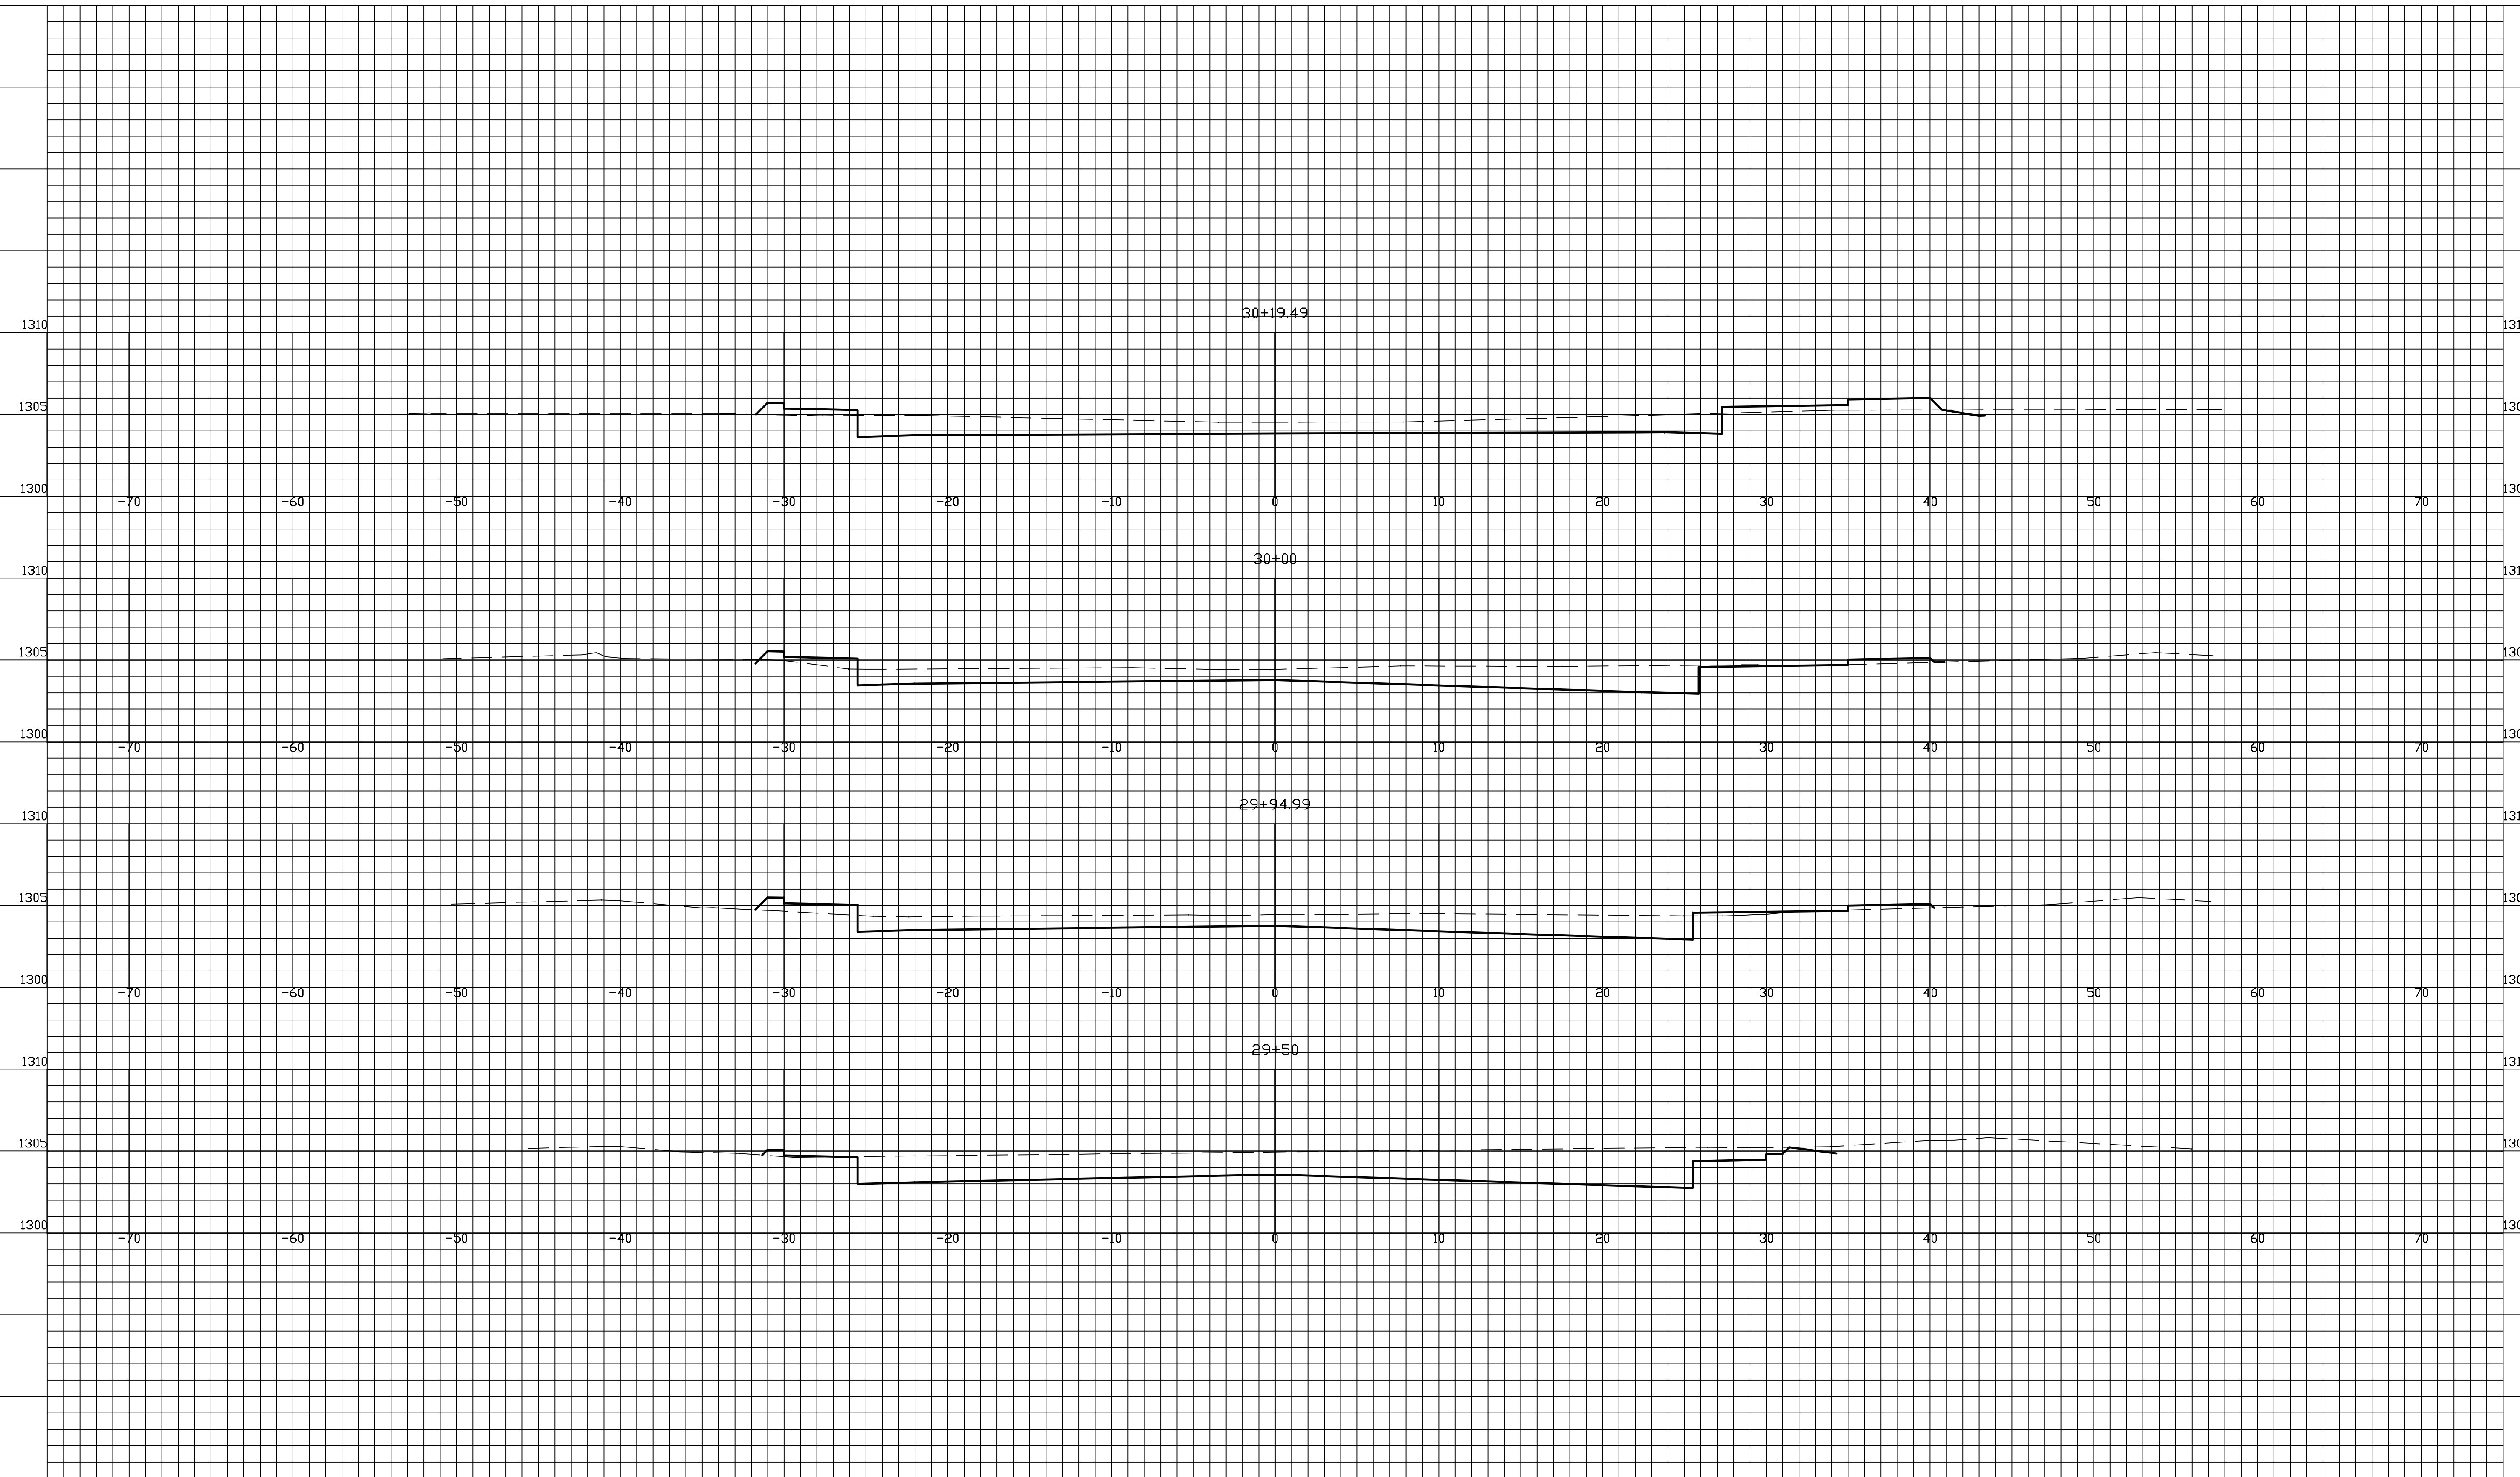

13TH STREET NORTH