




39+25.00

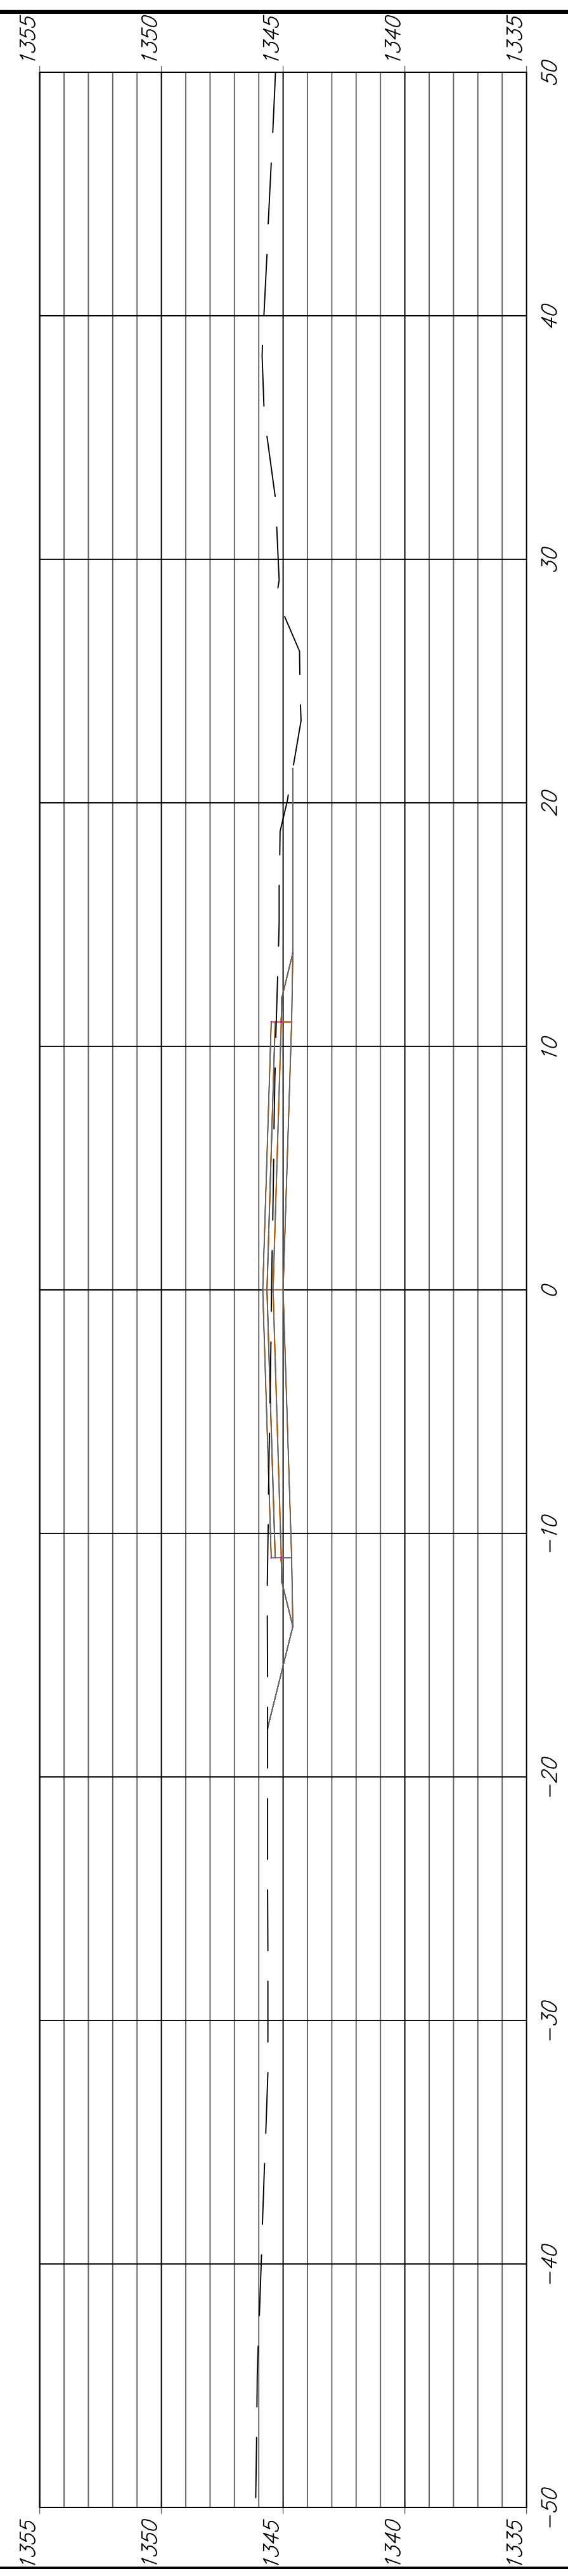


39+00.00

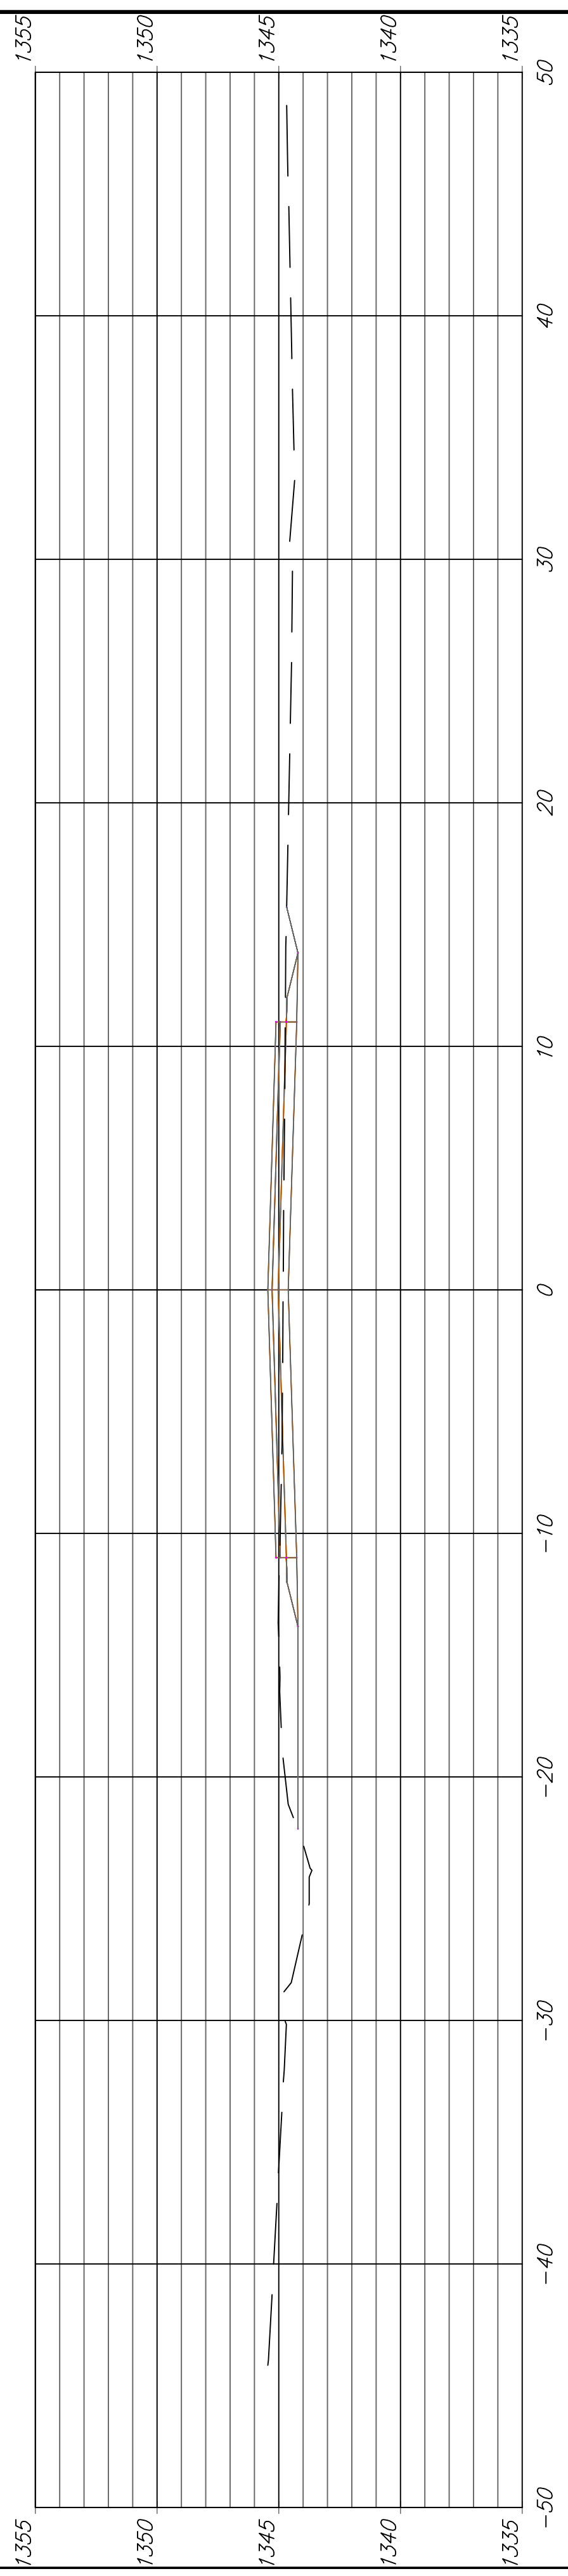


38+75.00

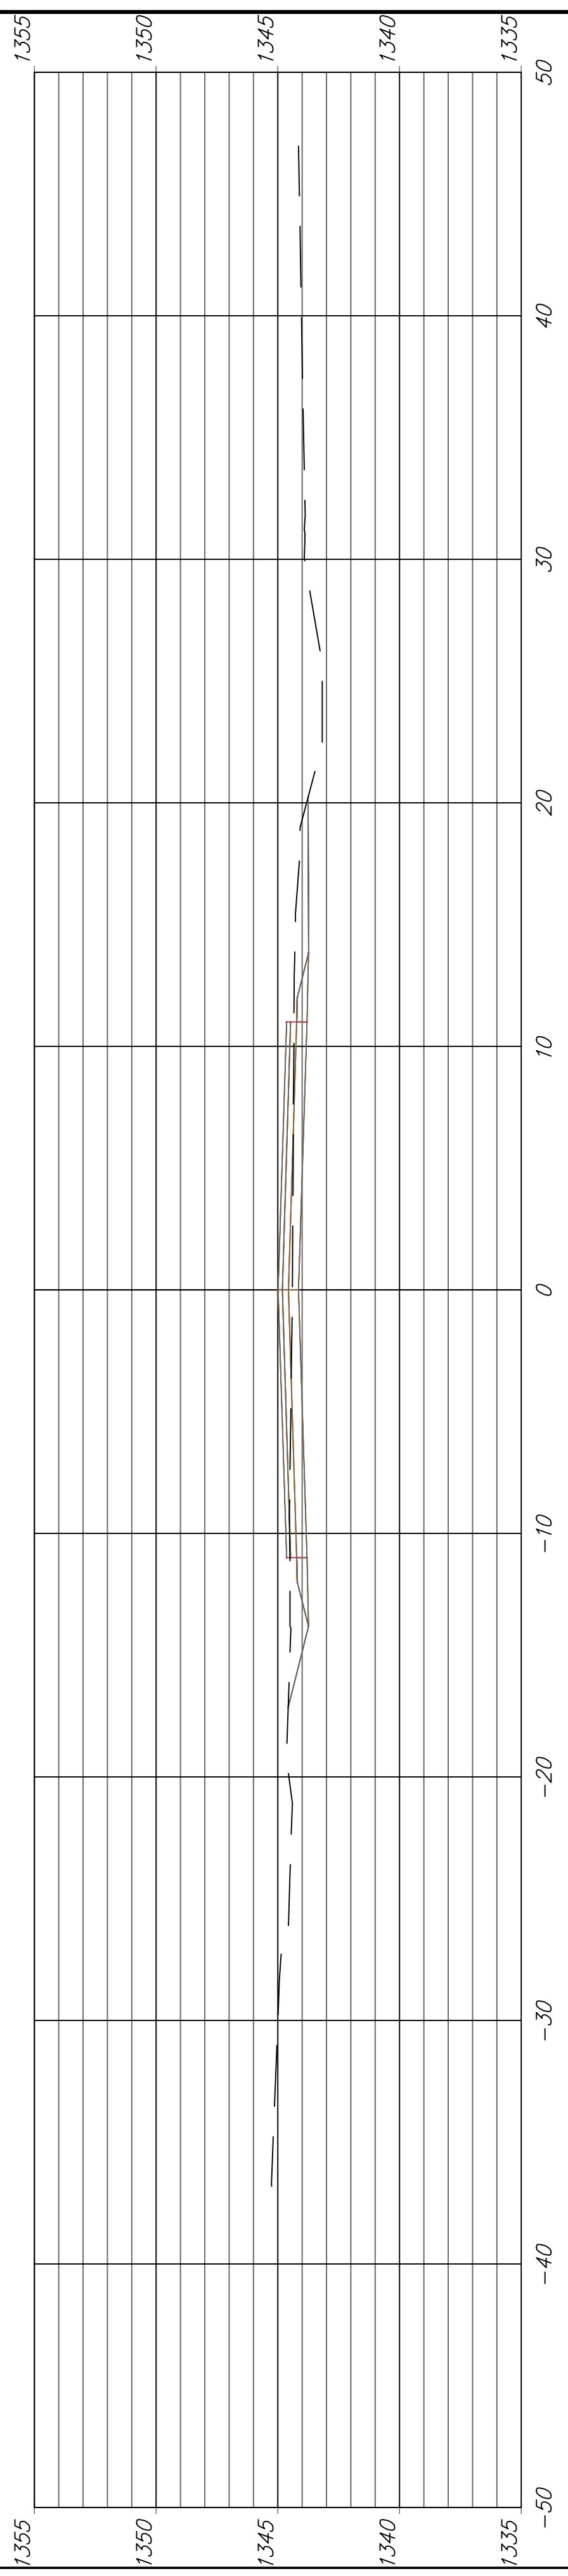

38+50.00

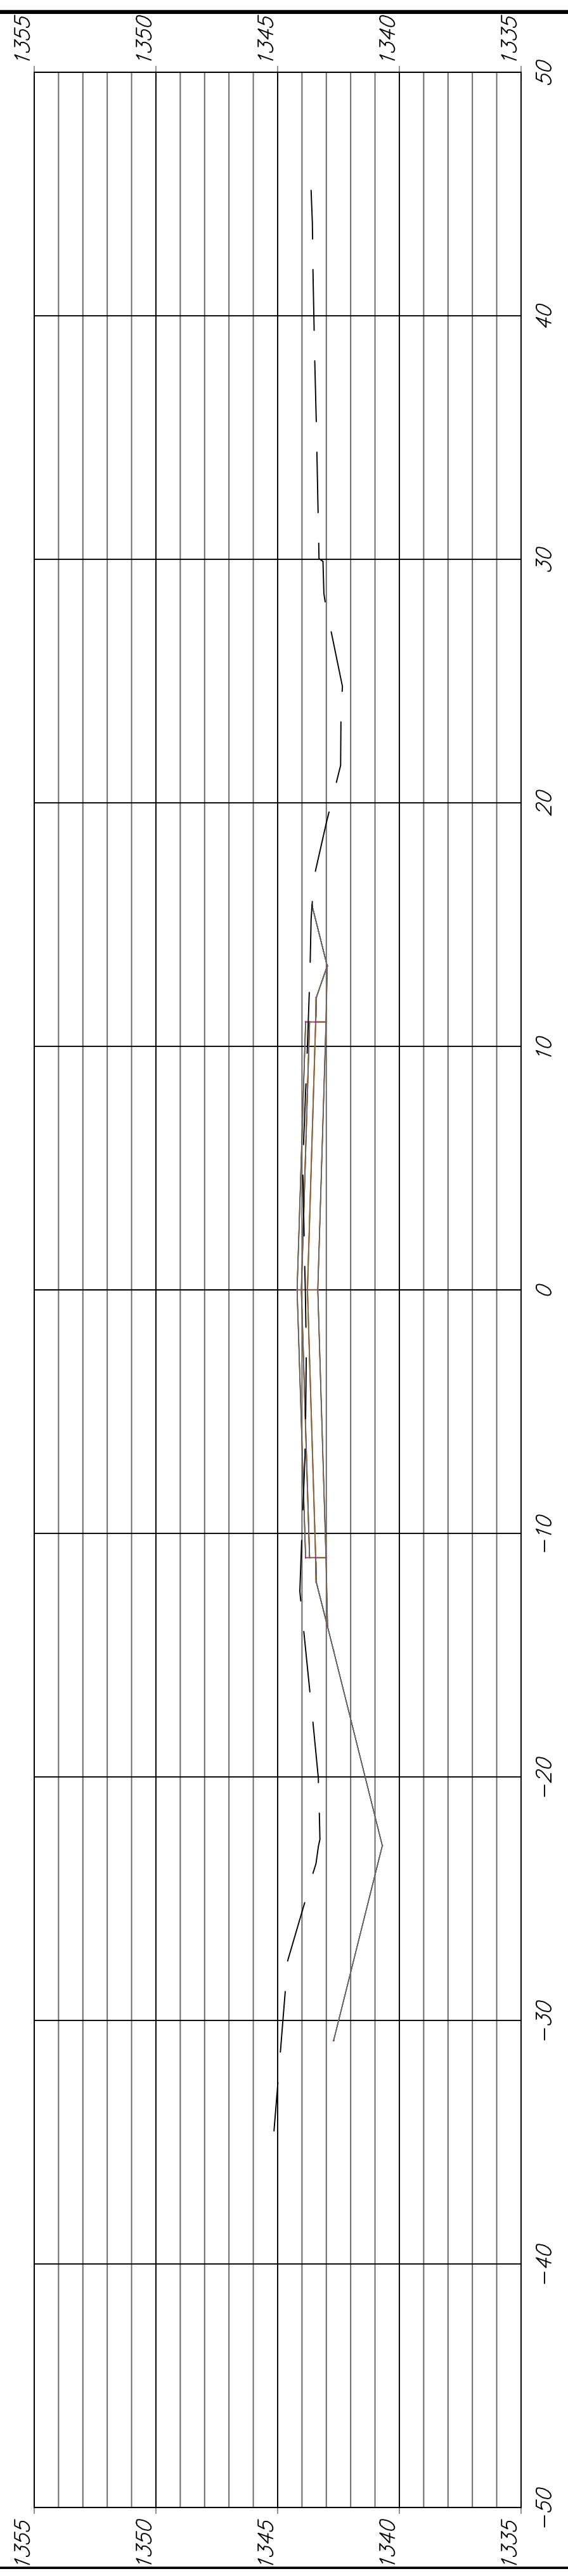

38+25.00

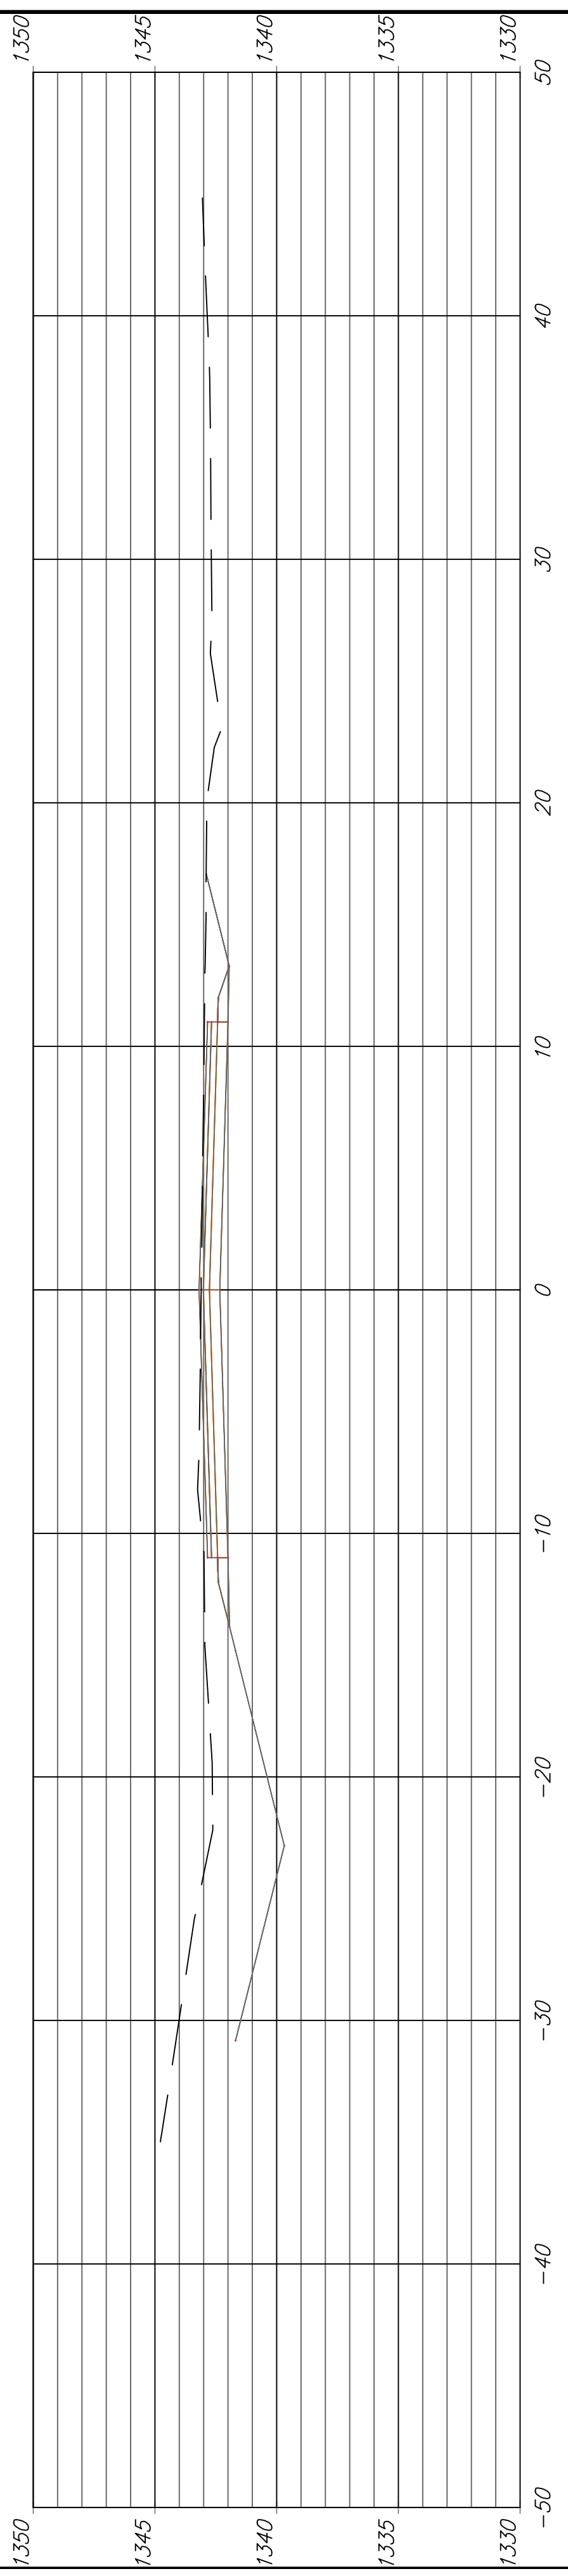

38+00.00

