


Curve #3	Radius = 800.00'
	$\Delta = 8^{\circ}48'25''$
	Length = 122.97'
Curve #4	Radius = 500.00'
	$\Delta = 11^{\circ}43'9''$
	Length = 102.27'
Curve #5	Radius = 1000.00'
	$\Delta = 3^{\circ}35'53''$
	Length = 62.80'
Curve #6	Radius = 800.00'
	$\Delta = 5^{\circ}26'38''$
	Length = 76.01'
Curve #7	Radius = 150.00'
	$\Delta = 11^{\circ}32'26''$
	Length = 30.21'

Washington Heights Addition

Washington Heights Addition

**Ruggles & Bohm, P.A.**  
 Engineering, Surveying, Land Planning  

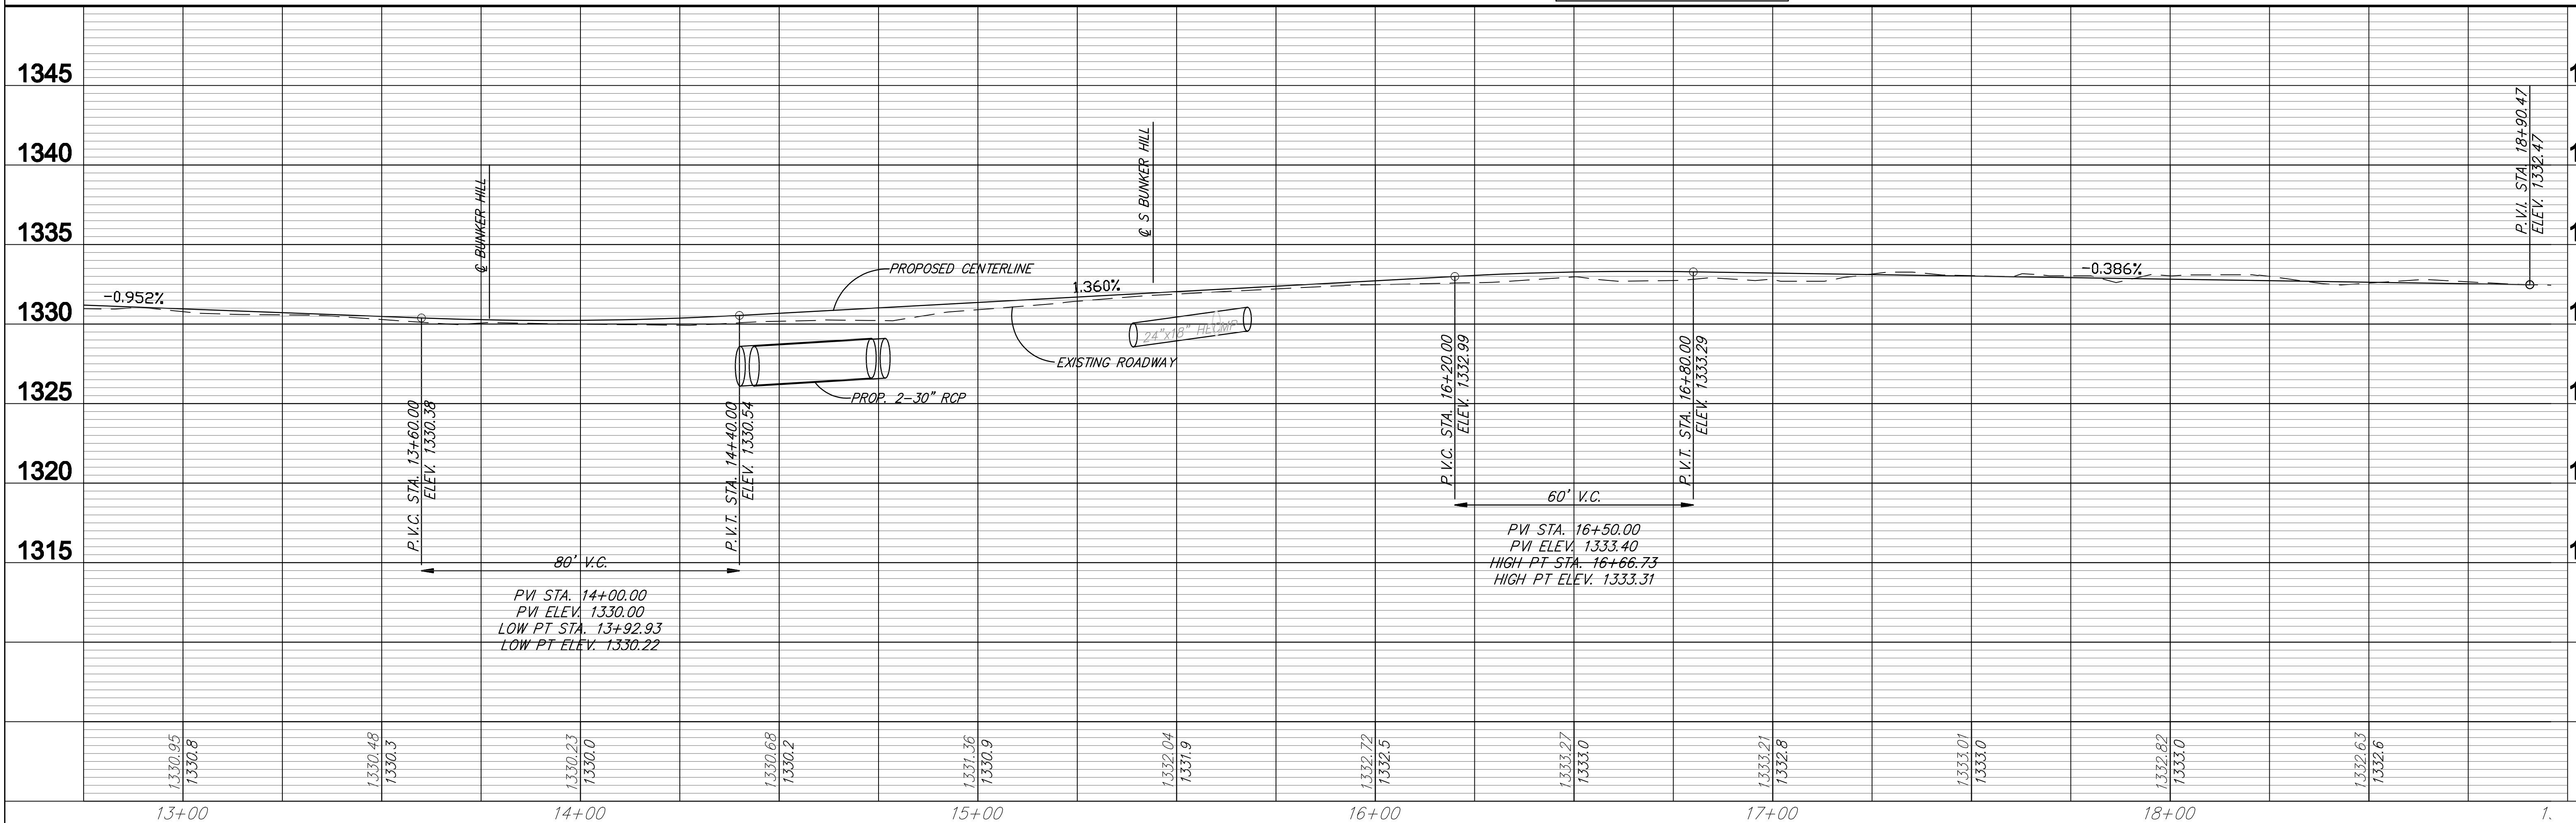

**PAVING IMPROVEMENTS  
 NEW JERSEY  
 WICHITA, KANSAS**

PROJECT NUMBER: 472-84783  
 DRAWING NO.: 106  
 Engineering Base (06 New Jersey)

DATE: Apr. 21, 2009

3407E  
 28