


Washington Heights Addition


Washington Heights Addition

Washington Heights Addition

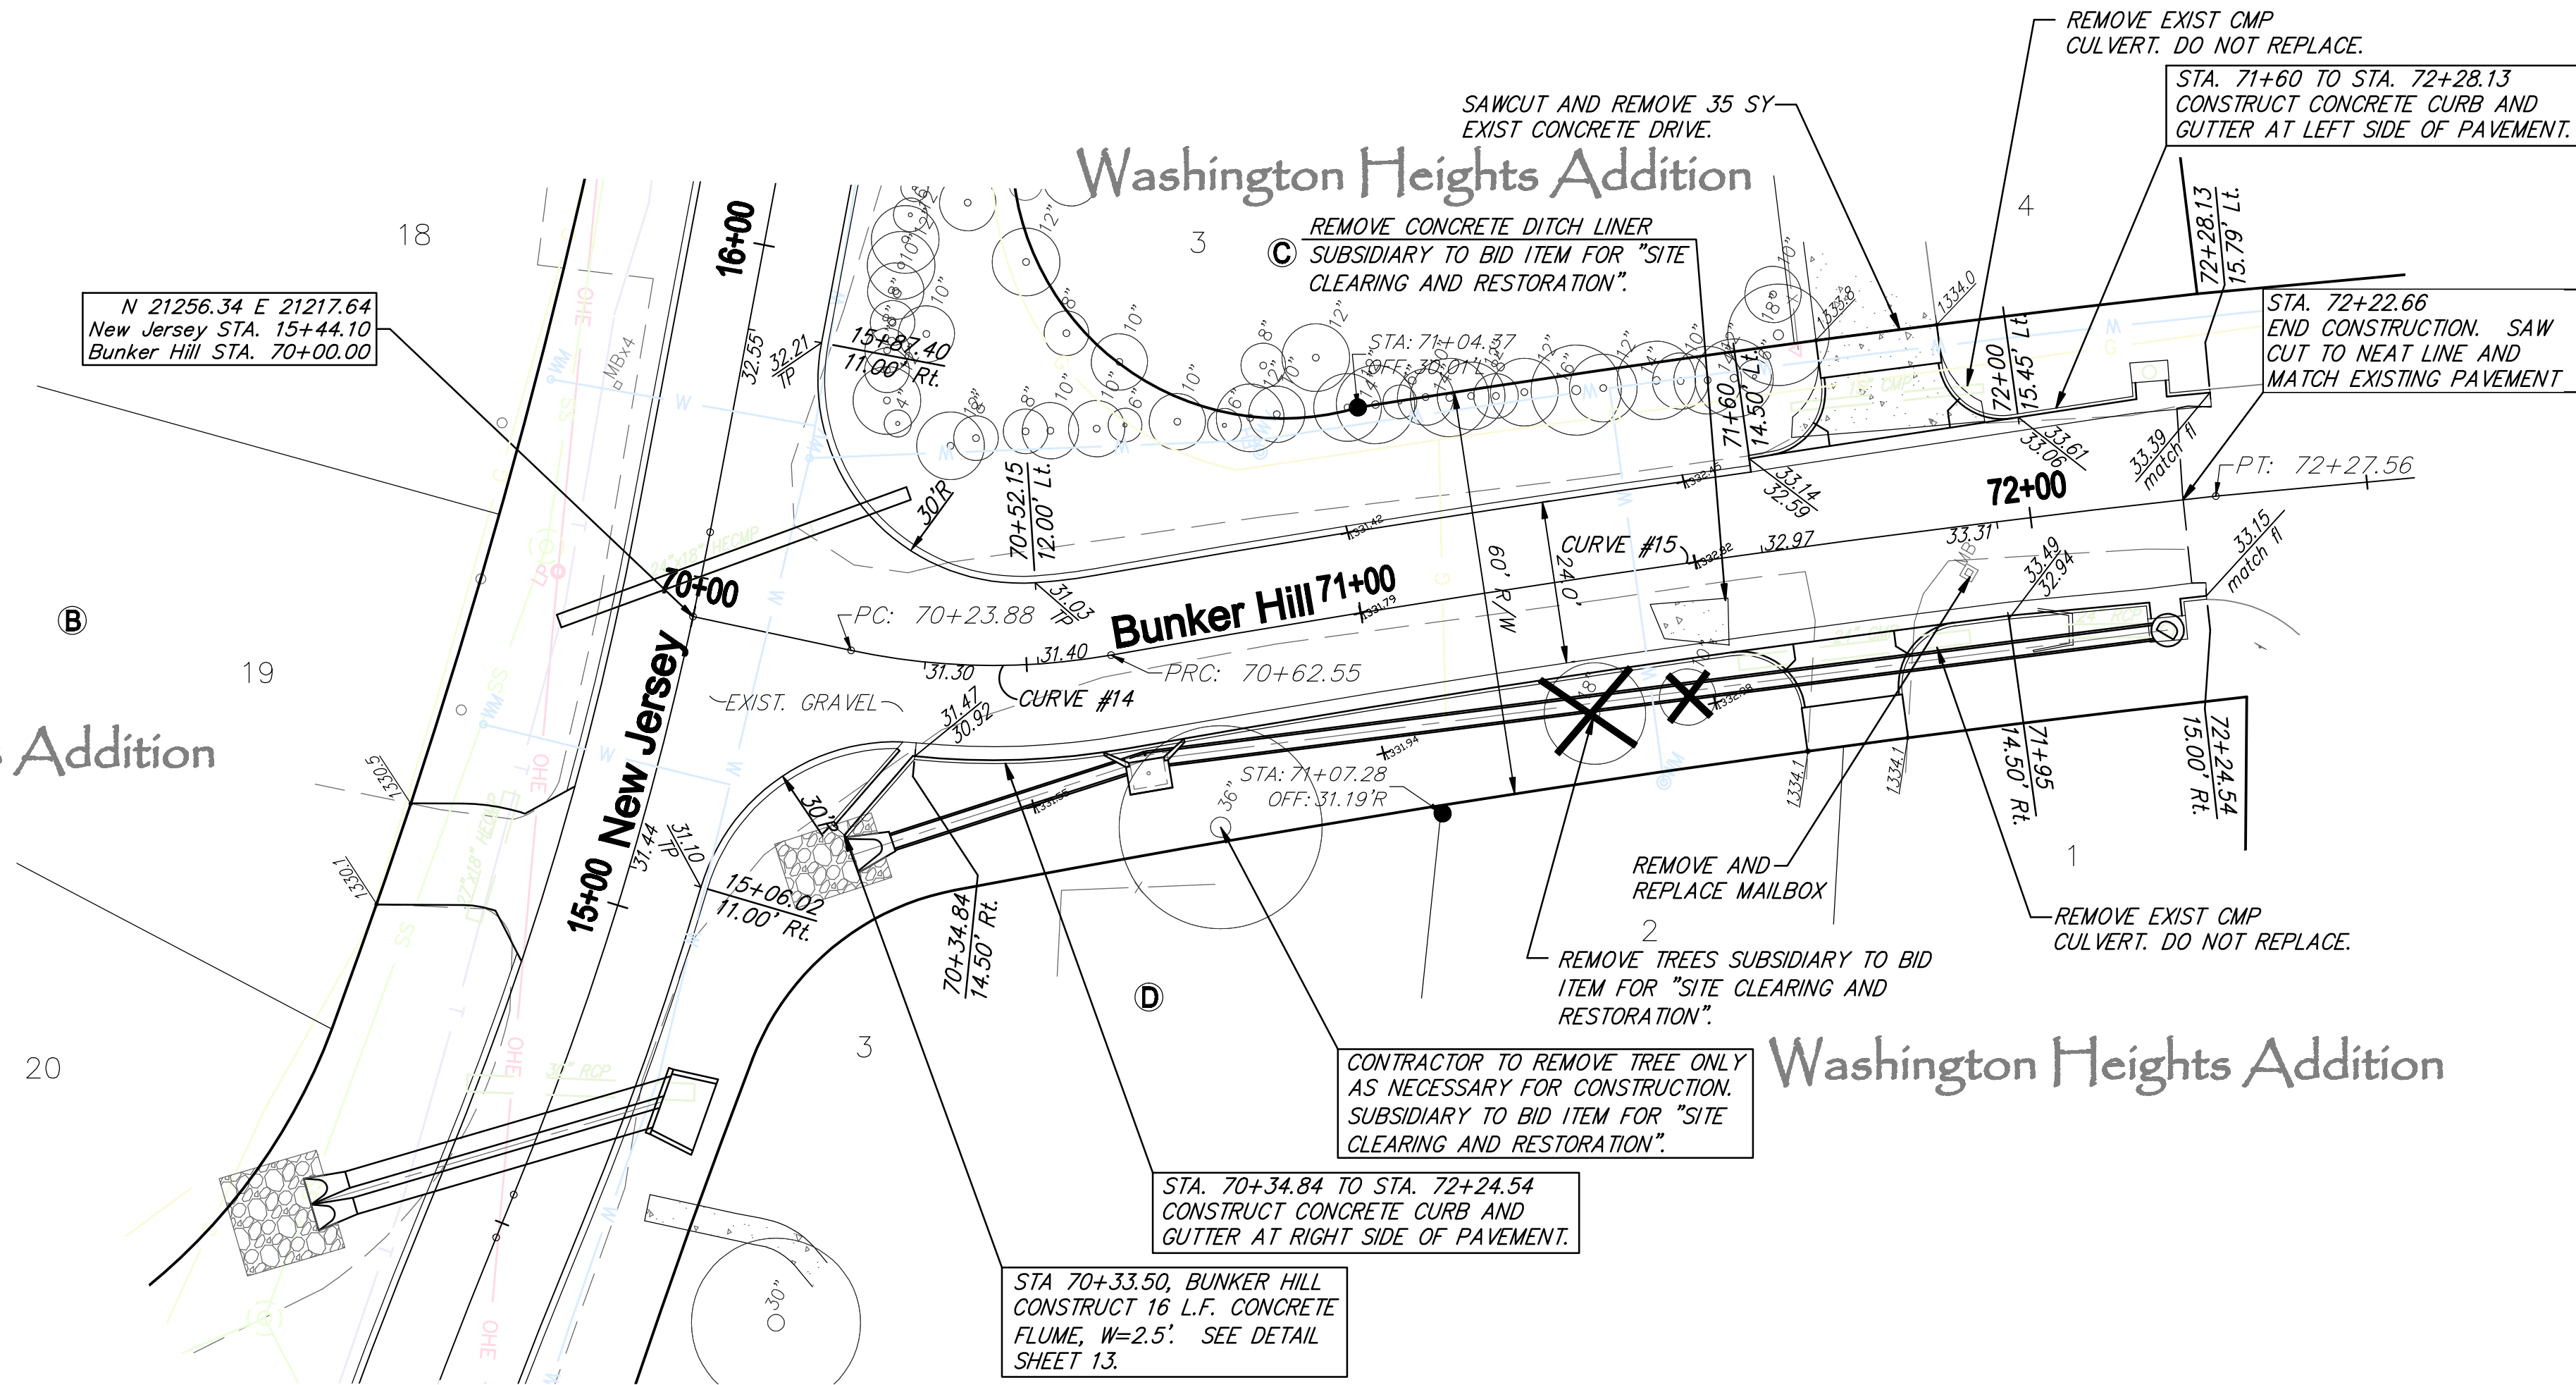


Curve #14  
Radius = 100.00'  
Δ = 22°30'  
Length = 38.67'

Curve #15  
Radius = 2544.23'  
Δ = 3°42'58"  
Length = 165.01'

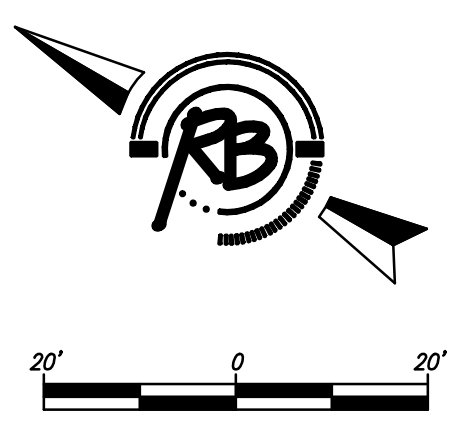

**Ruggles & Bohma, P.A.**  
 Engineering, Surveying, Land Planning  
 1001 S. W. 10th St., Suite 100  
 Wichita, Kansas 67202  
 Phone: 316.261.1111  
 Fax: 316.261.1112  
 www.rugglesandbohma.com

**PROJECT NUMBER:** 472-84783  
**DATE:** Apr. 21, 2009  
**ENGINEER:** [Signature]

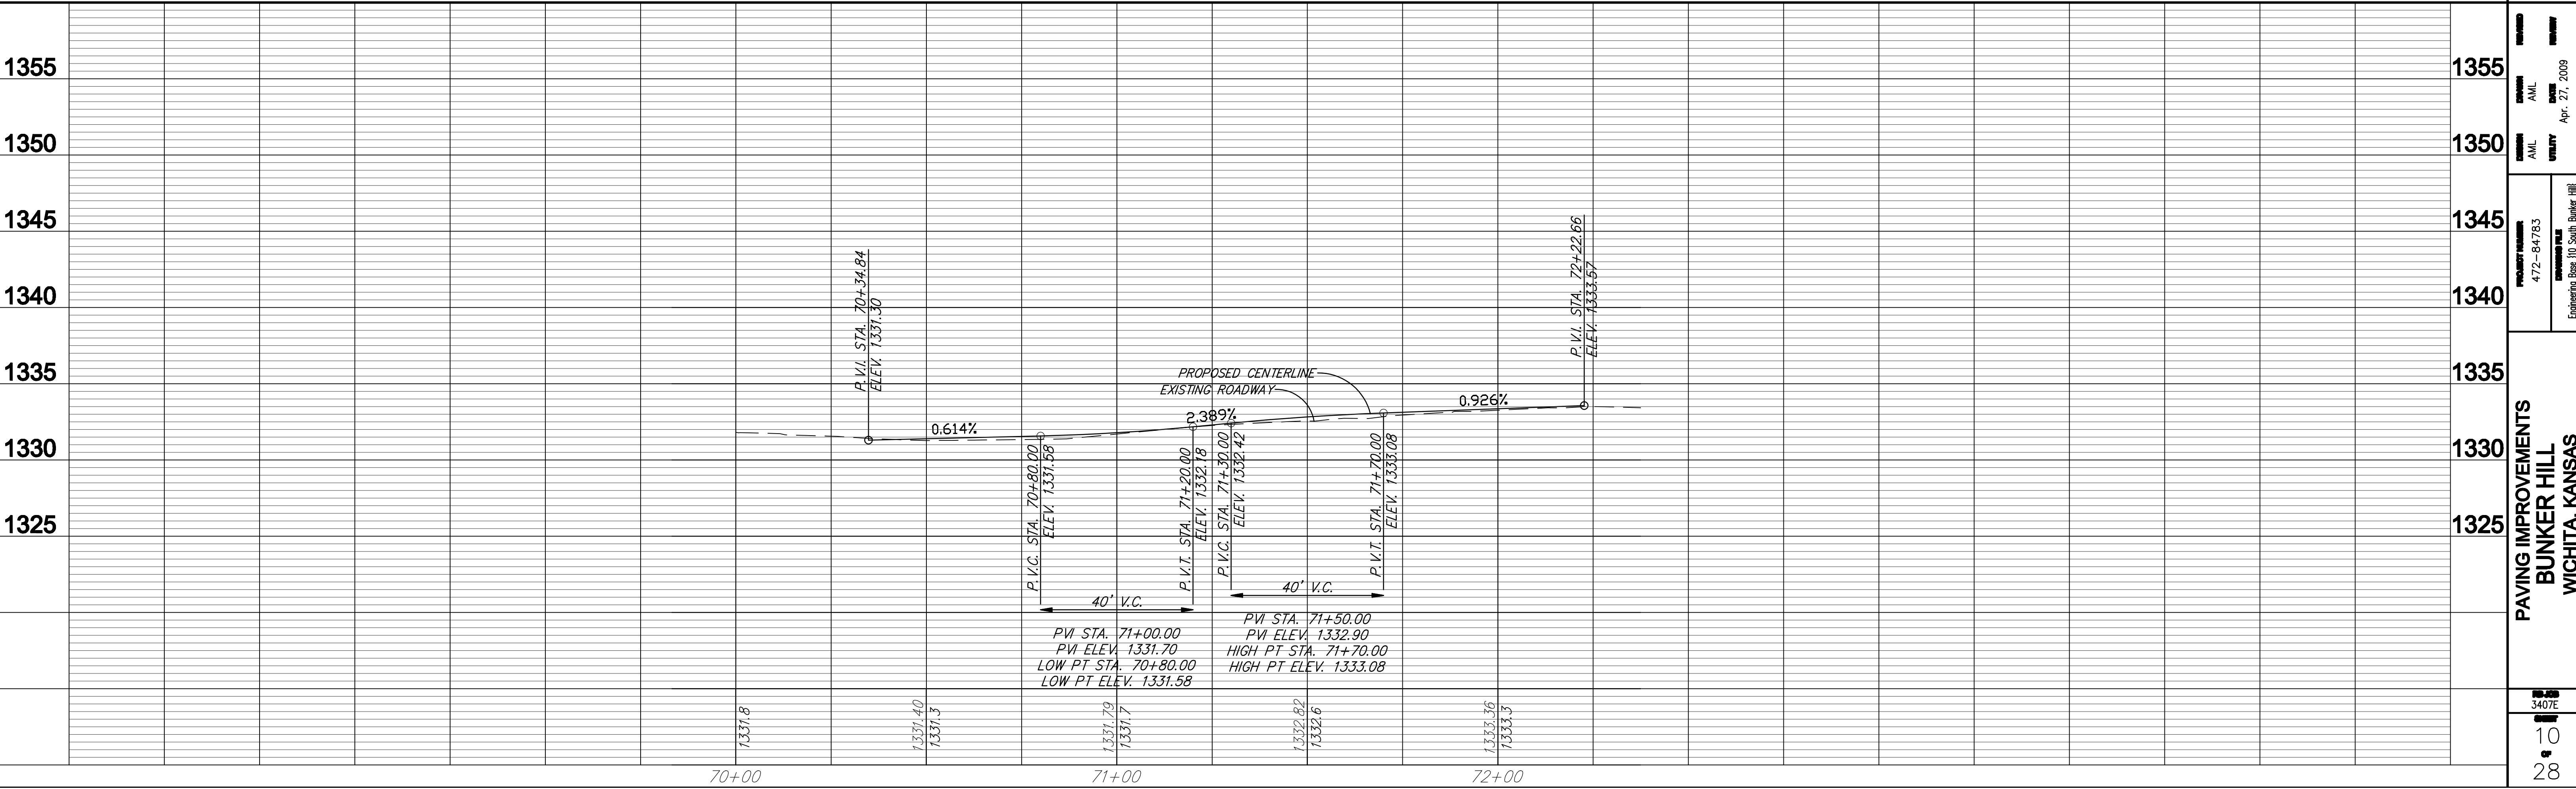

**PAVING IMPROVEMENTS**  
**BUNKER HILL**  
**WICHITA, KANSAS**

3407E  
 10  
 28