




54+00.00

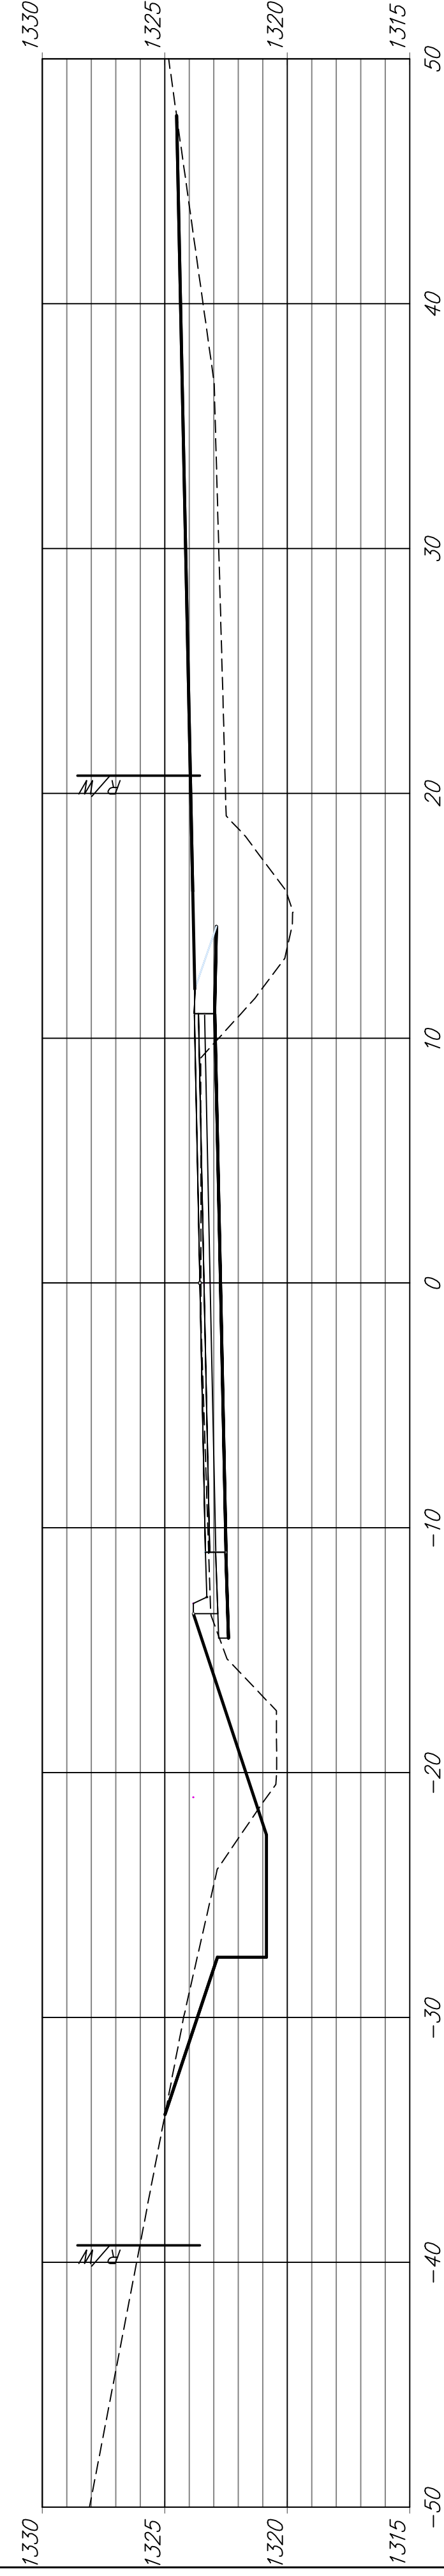


53+50.00

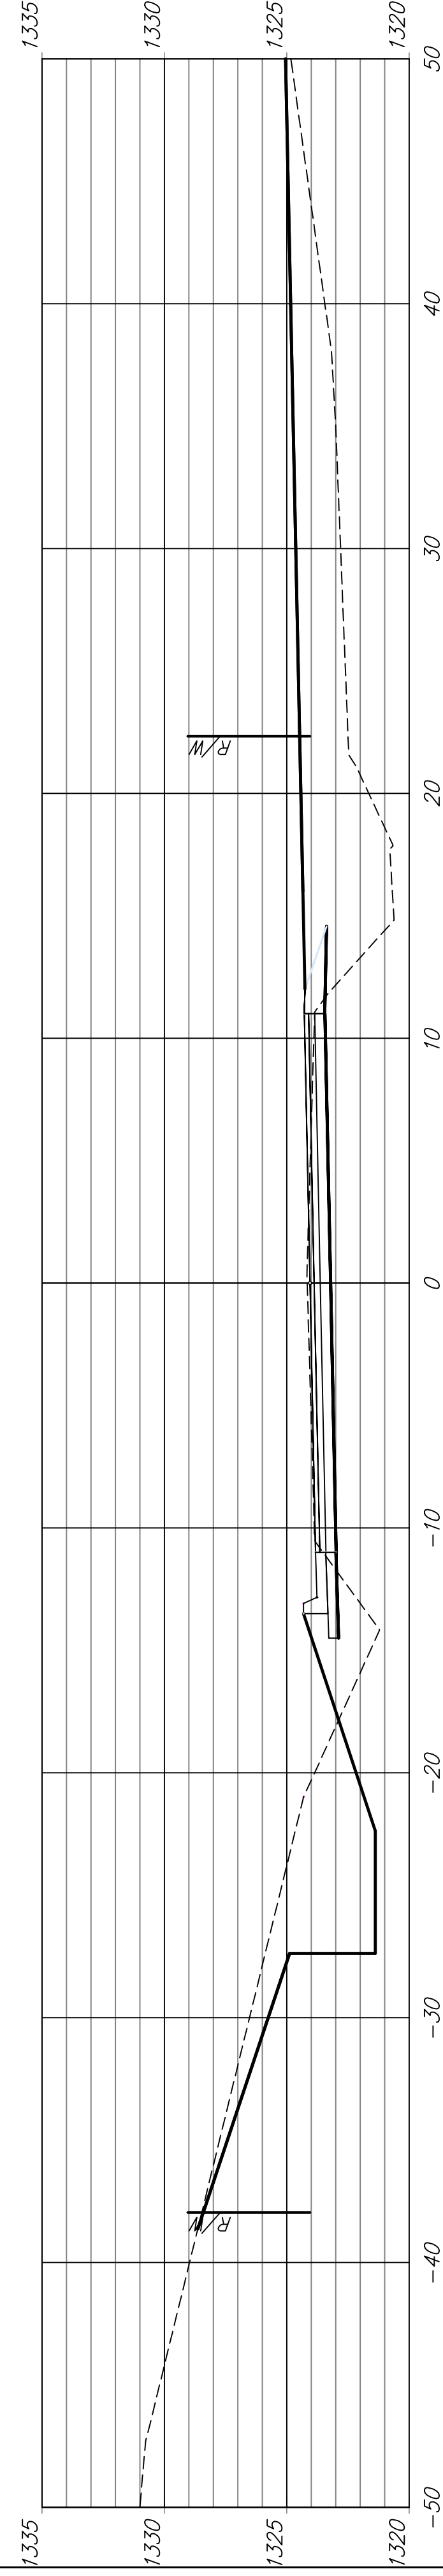


53+00.00

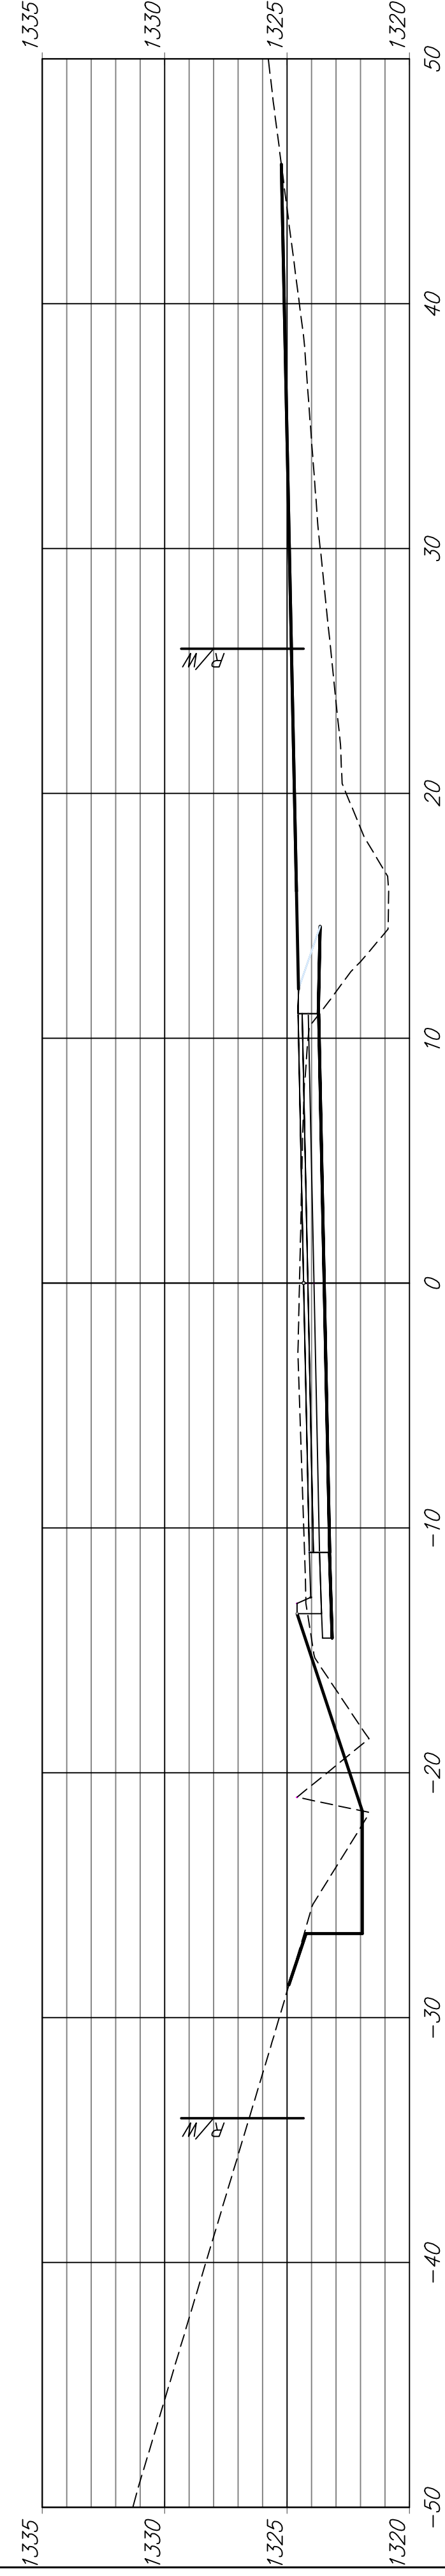


52+50.00

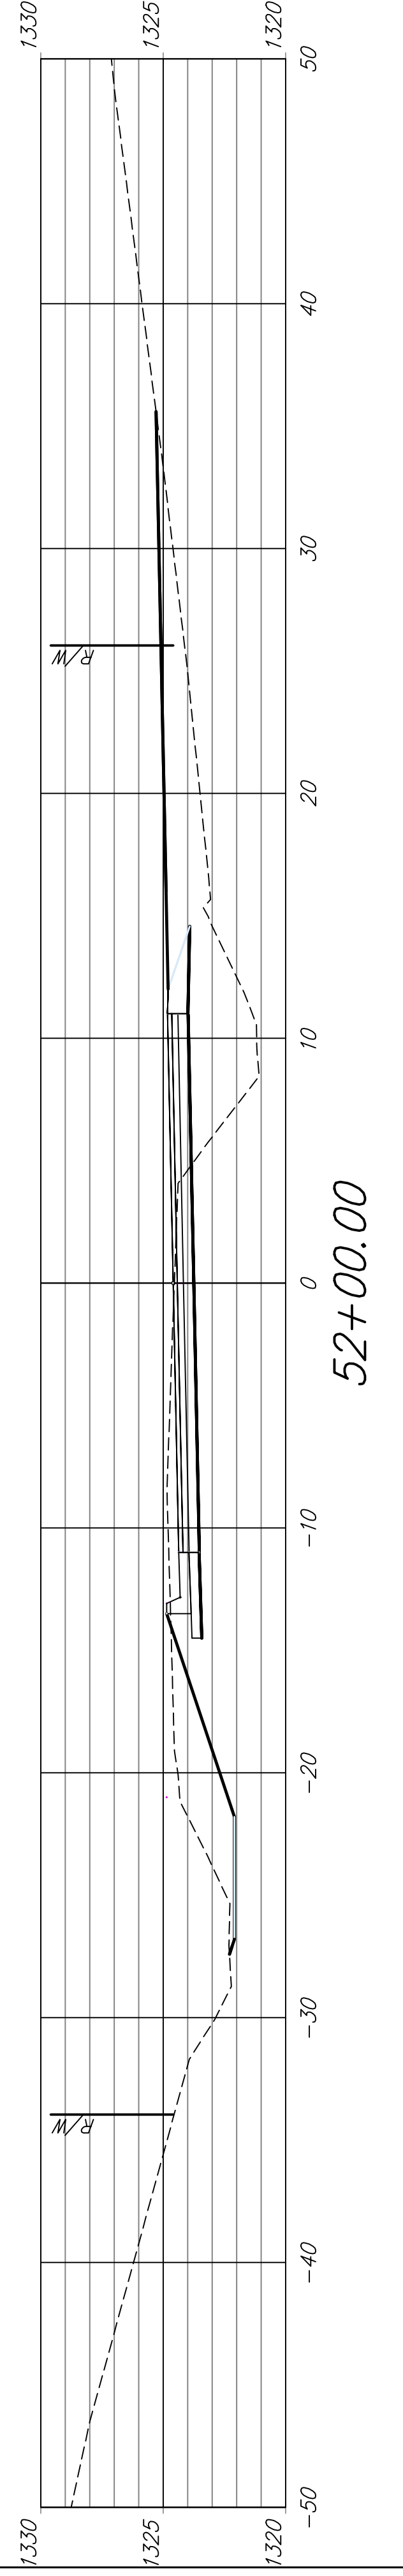


52+00.00

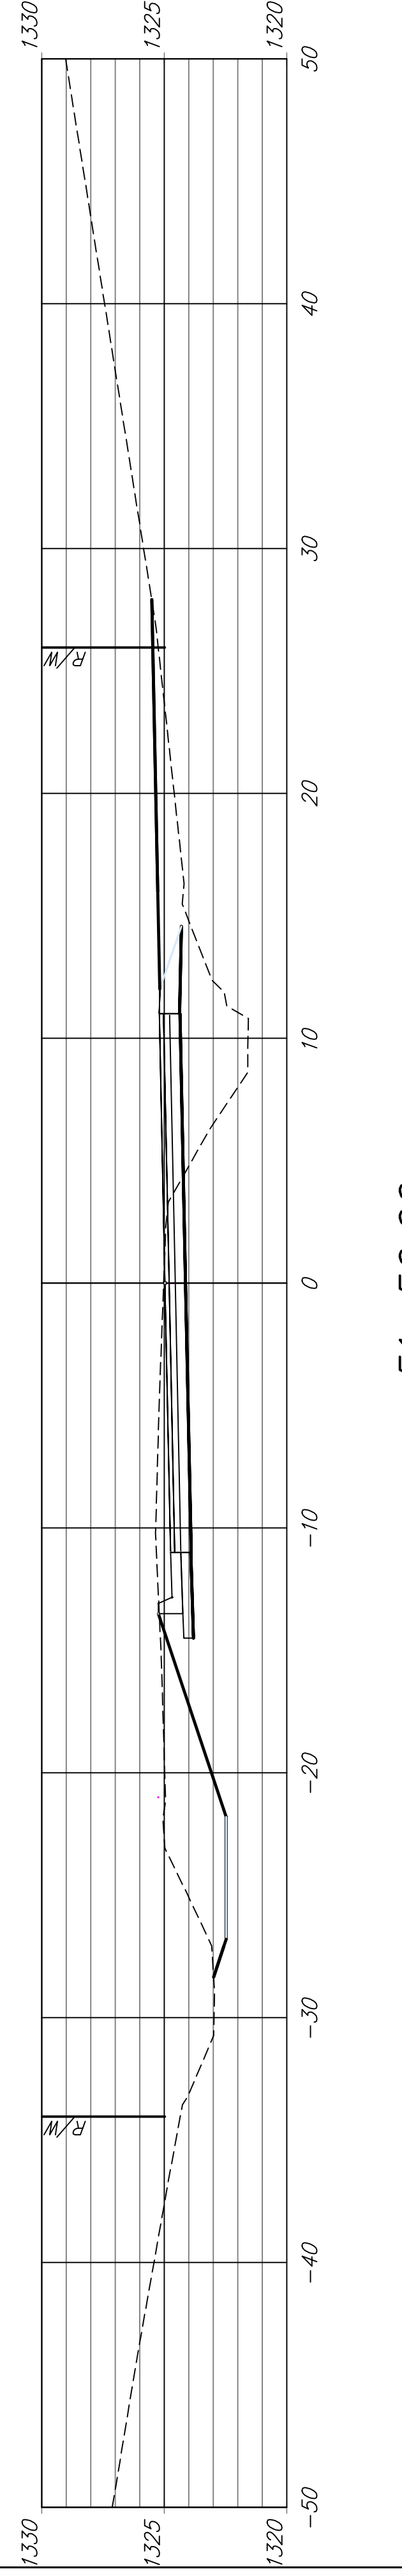


51+50.00

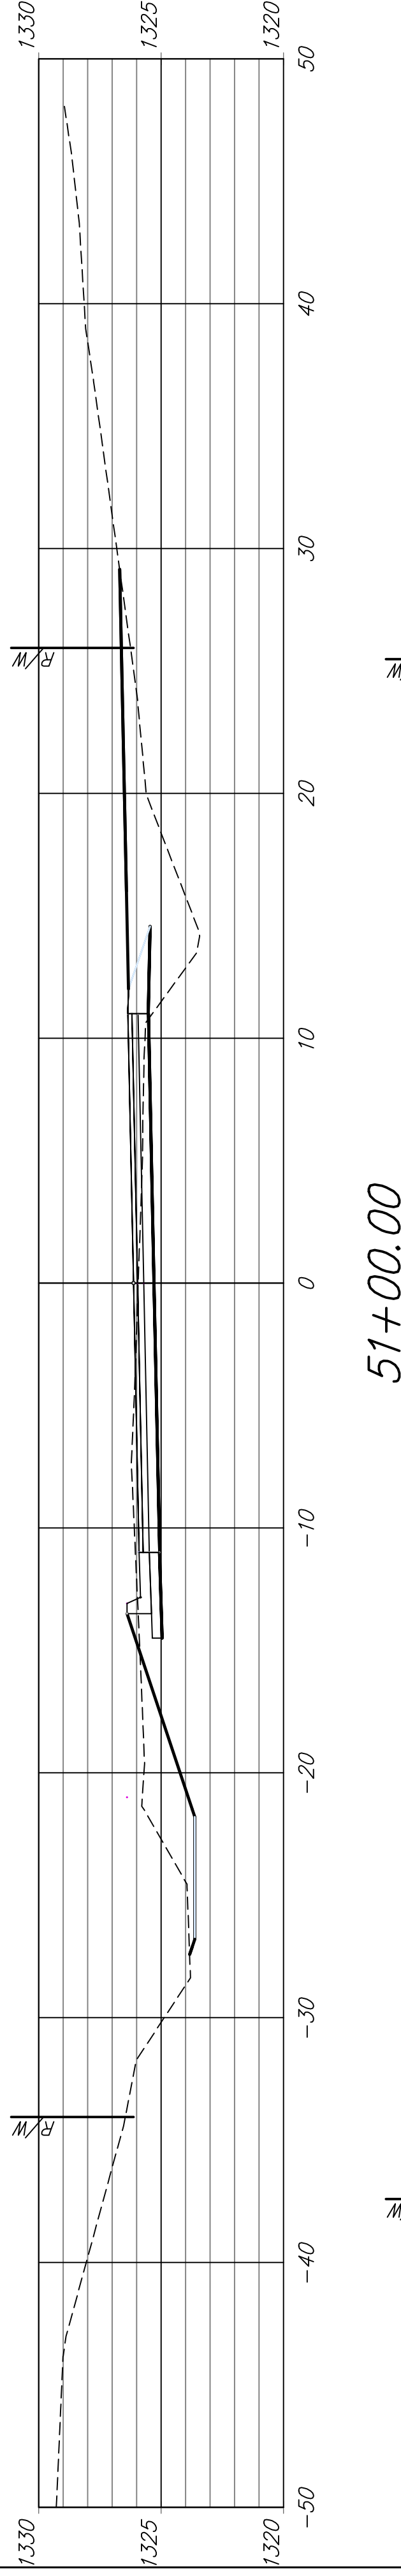


51+00.00

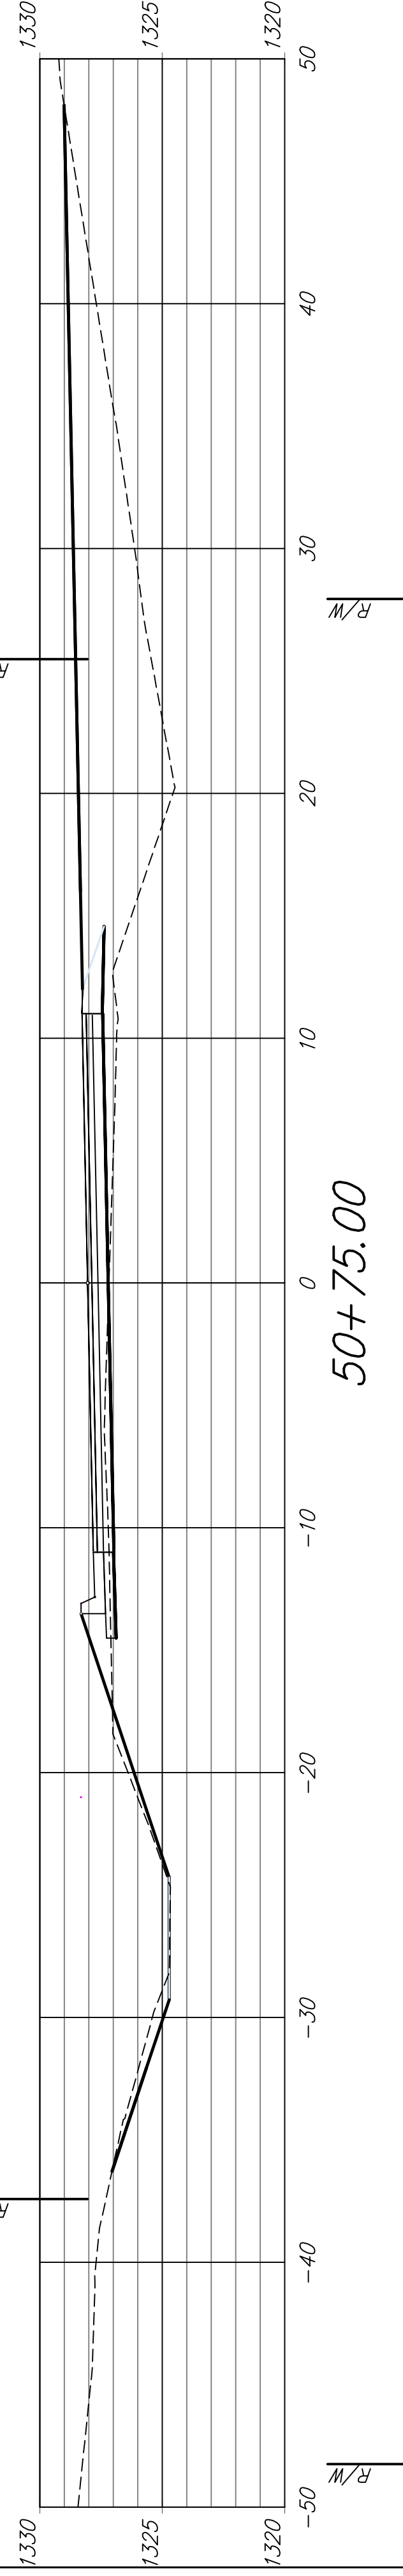

50+75.00

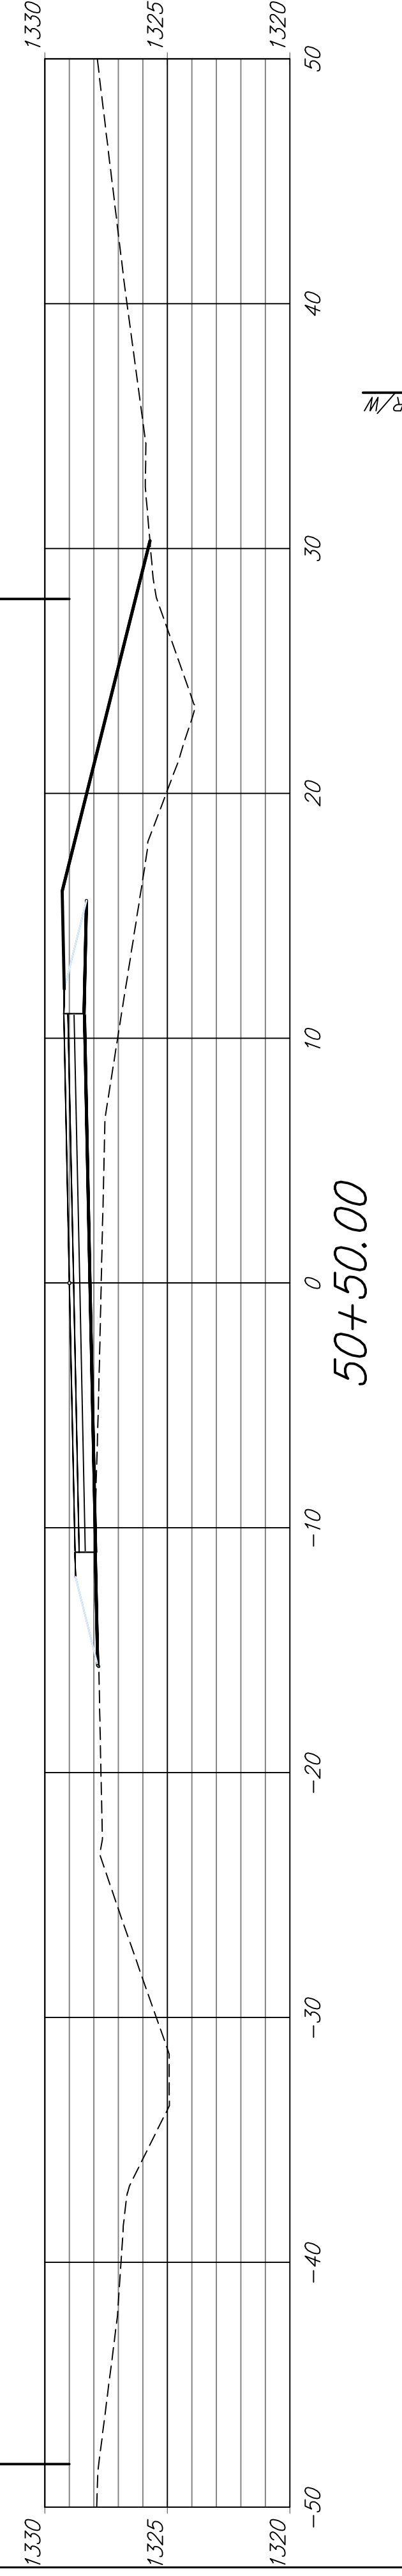

50+50.00

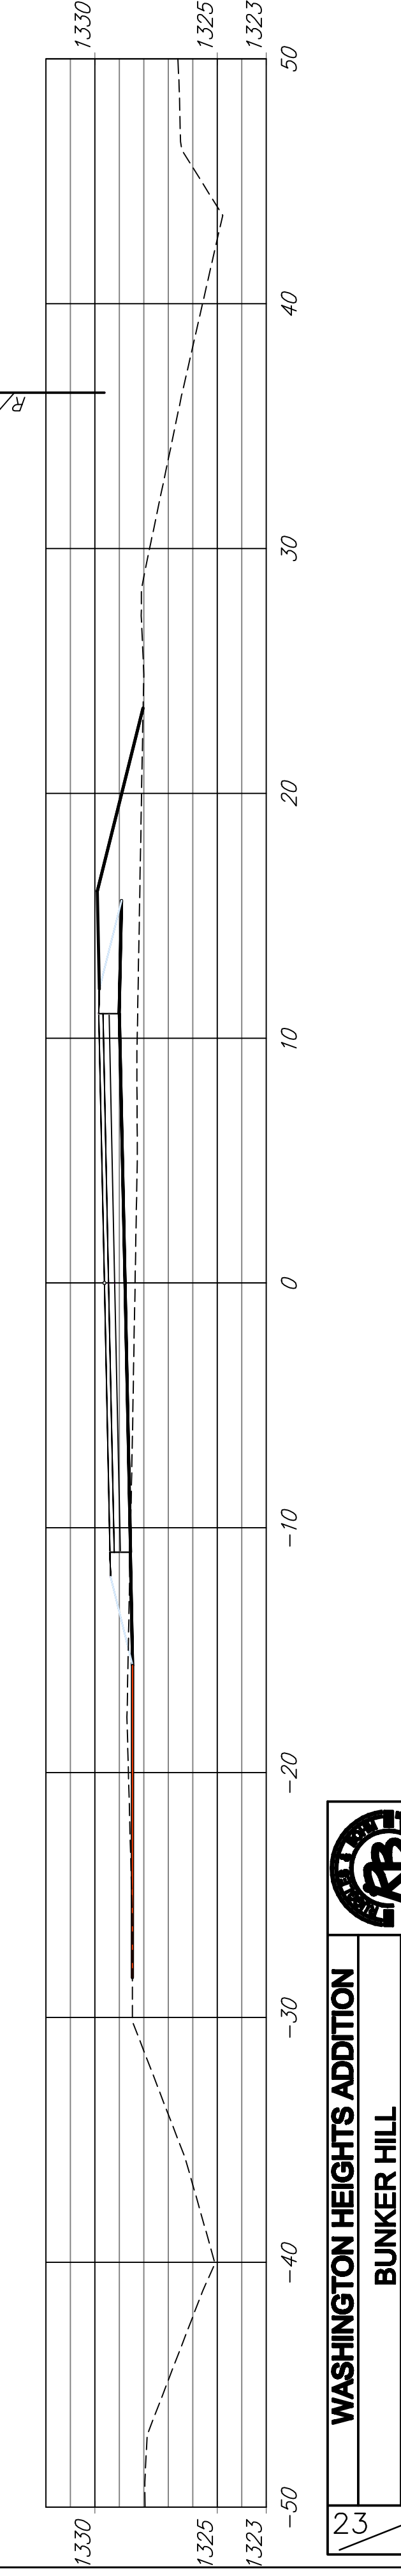

WASHINGTON HEIGHTS ADDITION
 BUNKER HILL
 WICHITA, KANSAS