




57+50.00

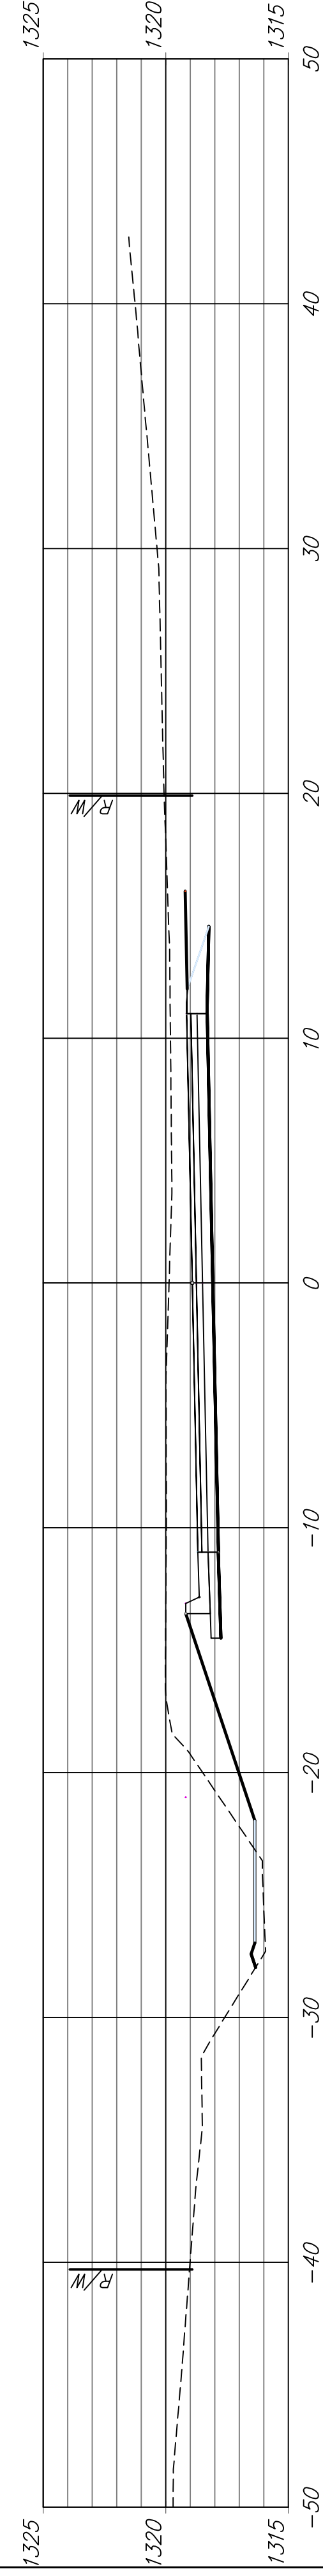


57+00.00

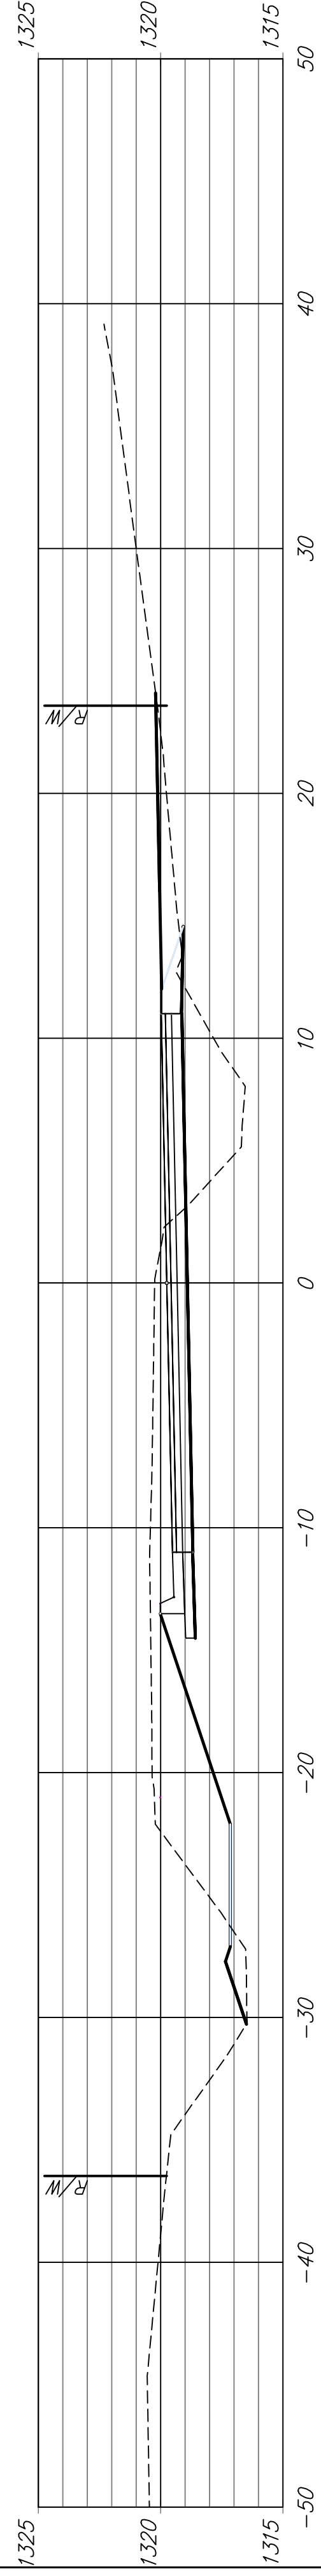


56+50.00

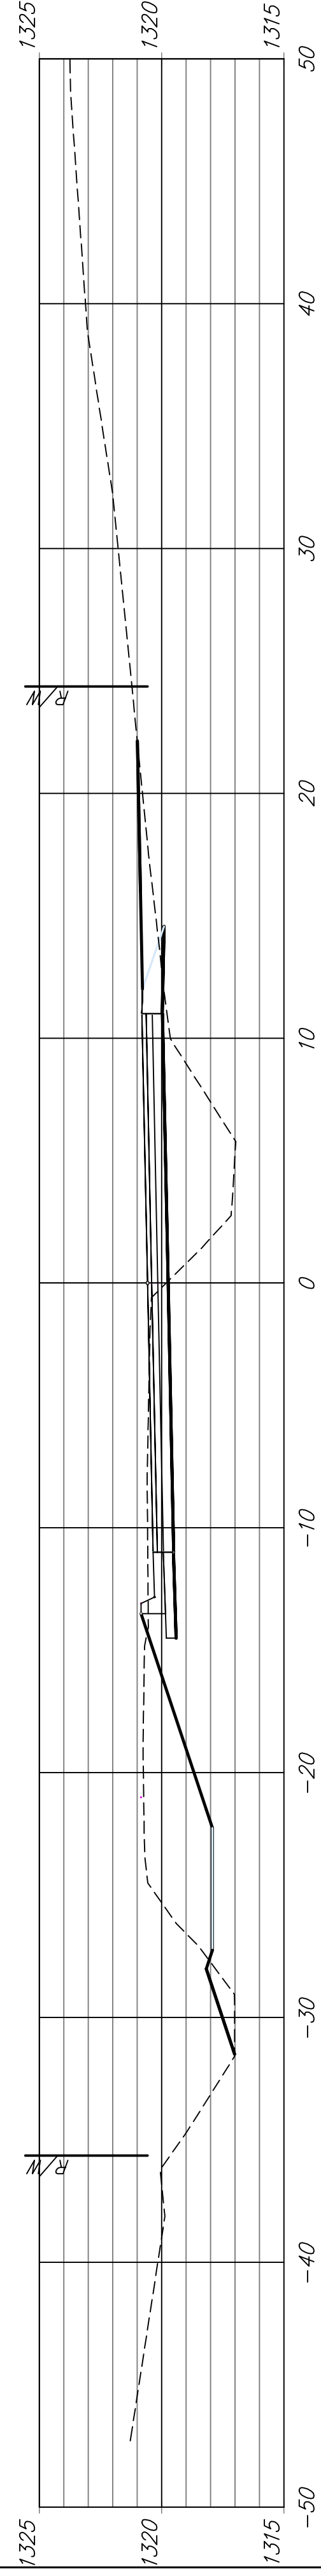


56+00.00

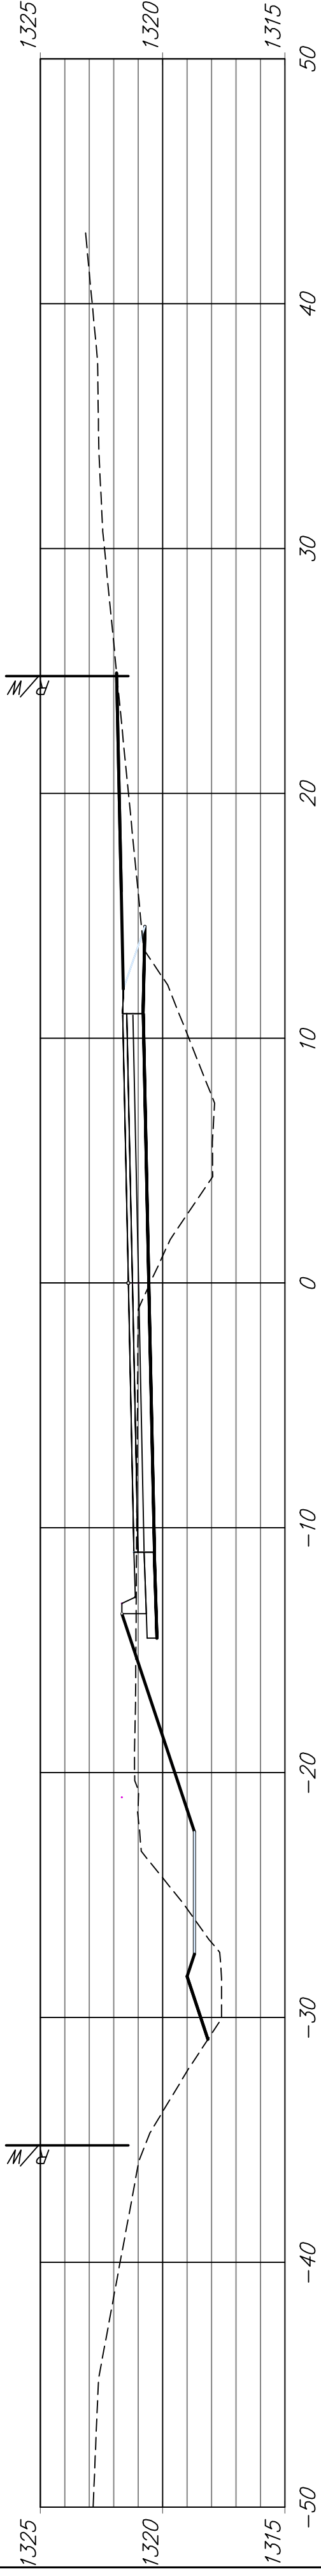


55+50.00

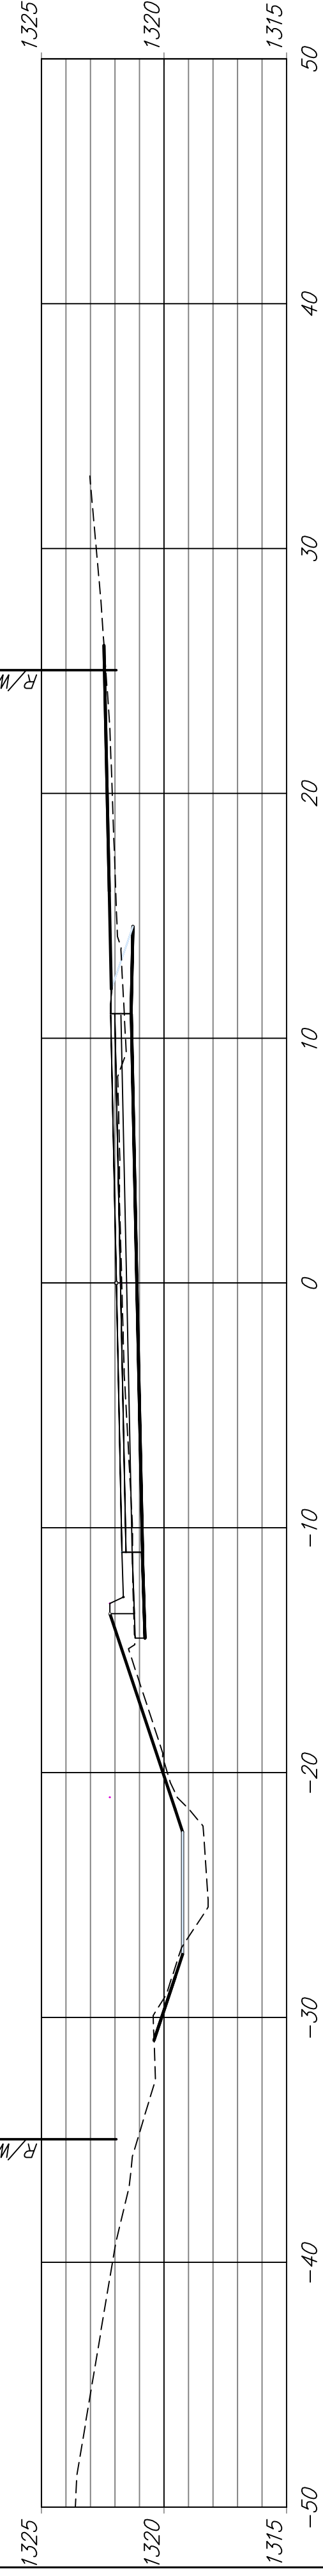

55+00.00

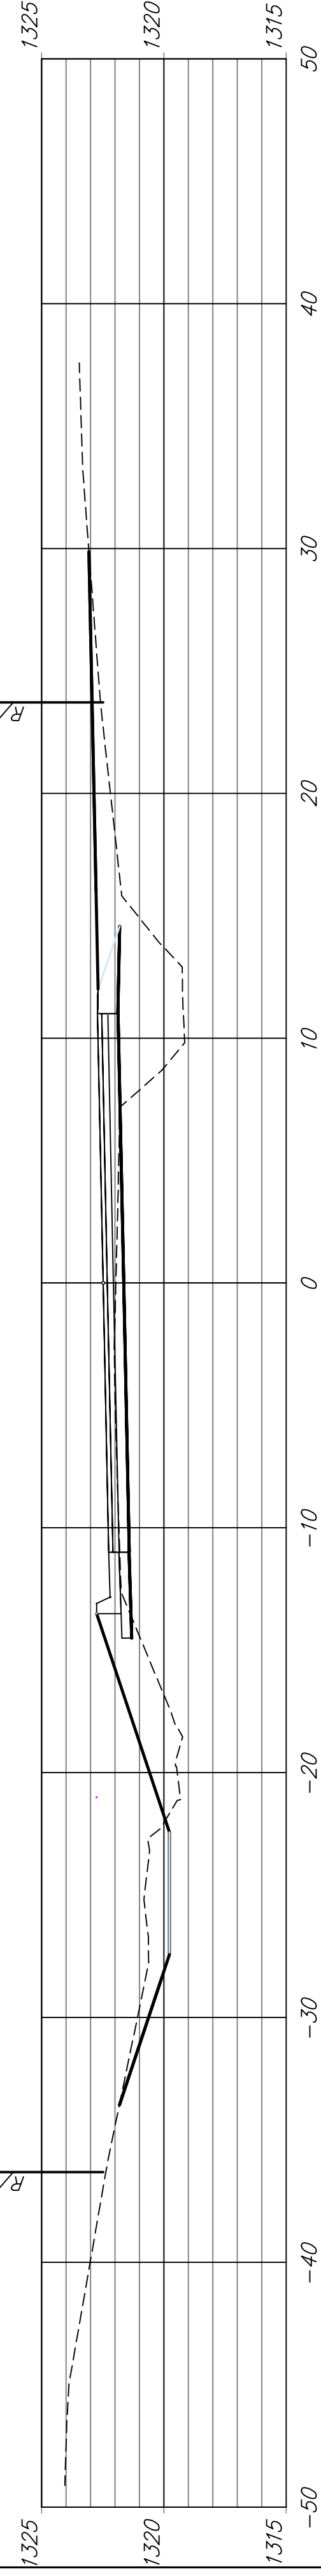

54+50.00

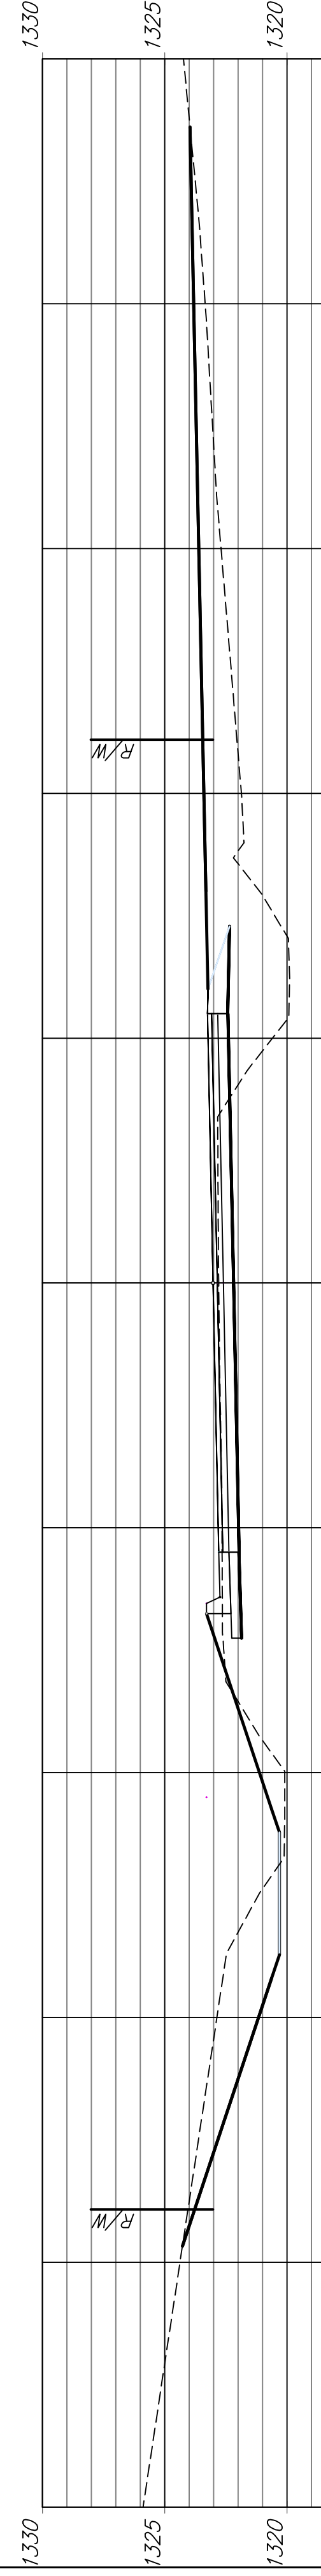

WASHINGTON HEIGHTS ADDITION
 BUNKER HILL
 WICHITA, KANSAS