

DRIVEWAY INFORMATION

DRIVEWAY NUMBER	COORDINATES		STATIONING		SERVING		ADDRESS	EXISTING WIDTH	CONCRETE (SY)
	NORTHING	EASTING	BASELINE	OFFSET	LOT	BLOCK			
1	4399.36	10047.37	30+49.76	15.50 Rt	9	24	4660 S Elizabeth	19.78'	37.74
2	4430.18	10016.28	30+80.68	15.50 Lt	10	11	4653 S Elizabeth	17.84'	35.00
3	4493.53	10047.08	31+43.93	15.50 Rt	8	24	4656 S Elizabeth	21.54'	39.50
4	4499.12	10016.06	31+49.62	15.50 Lt	11	11	4647 S Elizabeth	17.78'	34.78
5	4567.73	10015.85	32+18.23	15.50 Lt	12	11	4641 S Elizabeth	17.86'	35.18
6	4575.68	10046.82	32+26.08	15.50 Rt	7	24	4646 S Elizabeth	18.04'	34.29
7	4605.02	10015.73	32+55.51	15.50 Lt	13	11	4635 S Elizabeth	20.21'	39.20
8	4641.91	10046.62	32+92.31	15.50 Rt	6	24	4636 S Elizabeth	20.28'	39.20
9	4669.99	10046.53	33+20.39	15.50 Rt	5	24	4630 S Elizabeth	28.62'	50.78
10	4724.68	10015.36	33+75.18	15.50 Lt	14	11	4629 S Elizabeth	21.83'	41.31
					15	11	4625 S Elizabeth		
11	4769.58	10046.22	34+19.98	15.50 Rt	4	24	4626 S Elizabeth	16.58'	31.85
12	4813.2	10046.08	34+63.60	15.50 Rt	3	24	4620 S Elizabeth	19.88'	37.44
13	4852.13	10014.96	35+02.63	15.50 Lt	16	11	4621 S Elizabeth	19.77'	37.88
14	4910.76	10045.78	35+61.17	15.50 Rt	2	24	4612 S Elizabeth	18.18'	35.29
15	4921.89	10014.74	35+72.39	15.50 Lt	17	11	4611 S Elizabeth	18.22'	36.85
16	4950.91	10014.65	36+01.41	15.50 Lt	18	11	4605 S Elizabeth	17.76'	35.26


CONTROL POINTS

CONTROL NUMBER	COORDINATES		ELEVATION	DISCRIPTION
	NORTHING	EASTING		
CP#1	4380.23	10001.93	85.89	1/2" Iron Pipe
CP#2	4448.82	10001.67	85.98	Top Rail
CP#3	4586.67	10001.17	86.14	1/2" Rebar w/ Terratech Cap
CP#4	4655.58	10000.86	86.61	5/8" Rebar w/ Armstrong Cap
CP#5	4793.51	10000.51	86.35	5/8" Rebar w/ Armstrong Cap
CP#6	4793.64	10060.33	86.81	1/2" Iron Pipe
CP#7	4931.14	9999.93	87.83	PK Nail
CP#8	5000.00	10000.00	87.64	Nail
CP#9	5000.56	10059.66	87.25	3/4" Iron Pipe

BENCHMARK: COW

City Disc on the Northeast Corner of Clarence and 45th Street South, approximately 8 feet Northeast of fire hydrant.

Elev. = 85.10 (City Datum)

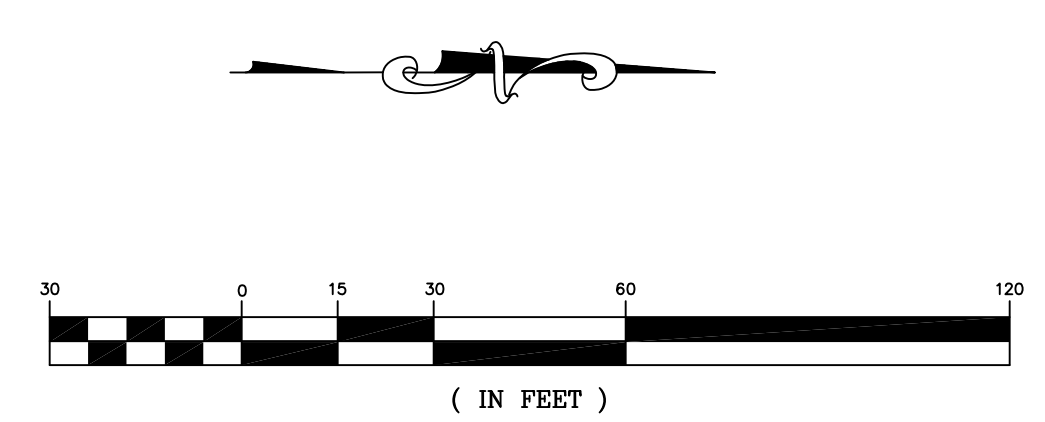

Elizabeth Avenue Paving
Control Map
Wichita, Kansas



516 S. Market, Wichita, KS 67202 316/264-0242

PROJECT NUMBER 472-84753			
KEM NO. 08168	FILE control	DATE 05/07/09	SHEET 2
DESIGN KM	DRAWN NS	REVISED	OF 24