


Signal System Improvements



HARRISON PARK TRAFFIC SIGNALIZATION

at
Lincoln and Webb Road

Project Number 472-83241 O.C.A. Number 766237

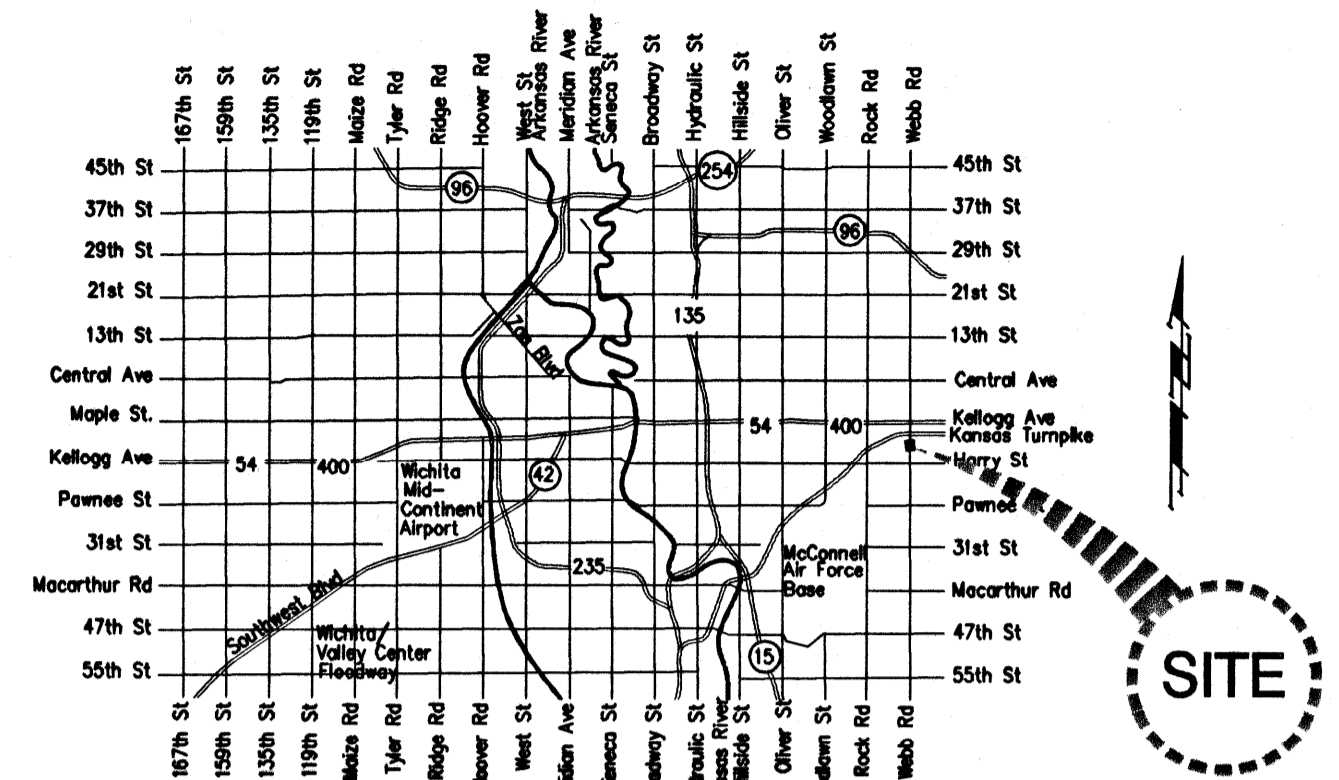

Vicinity Map

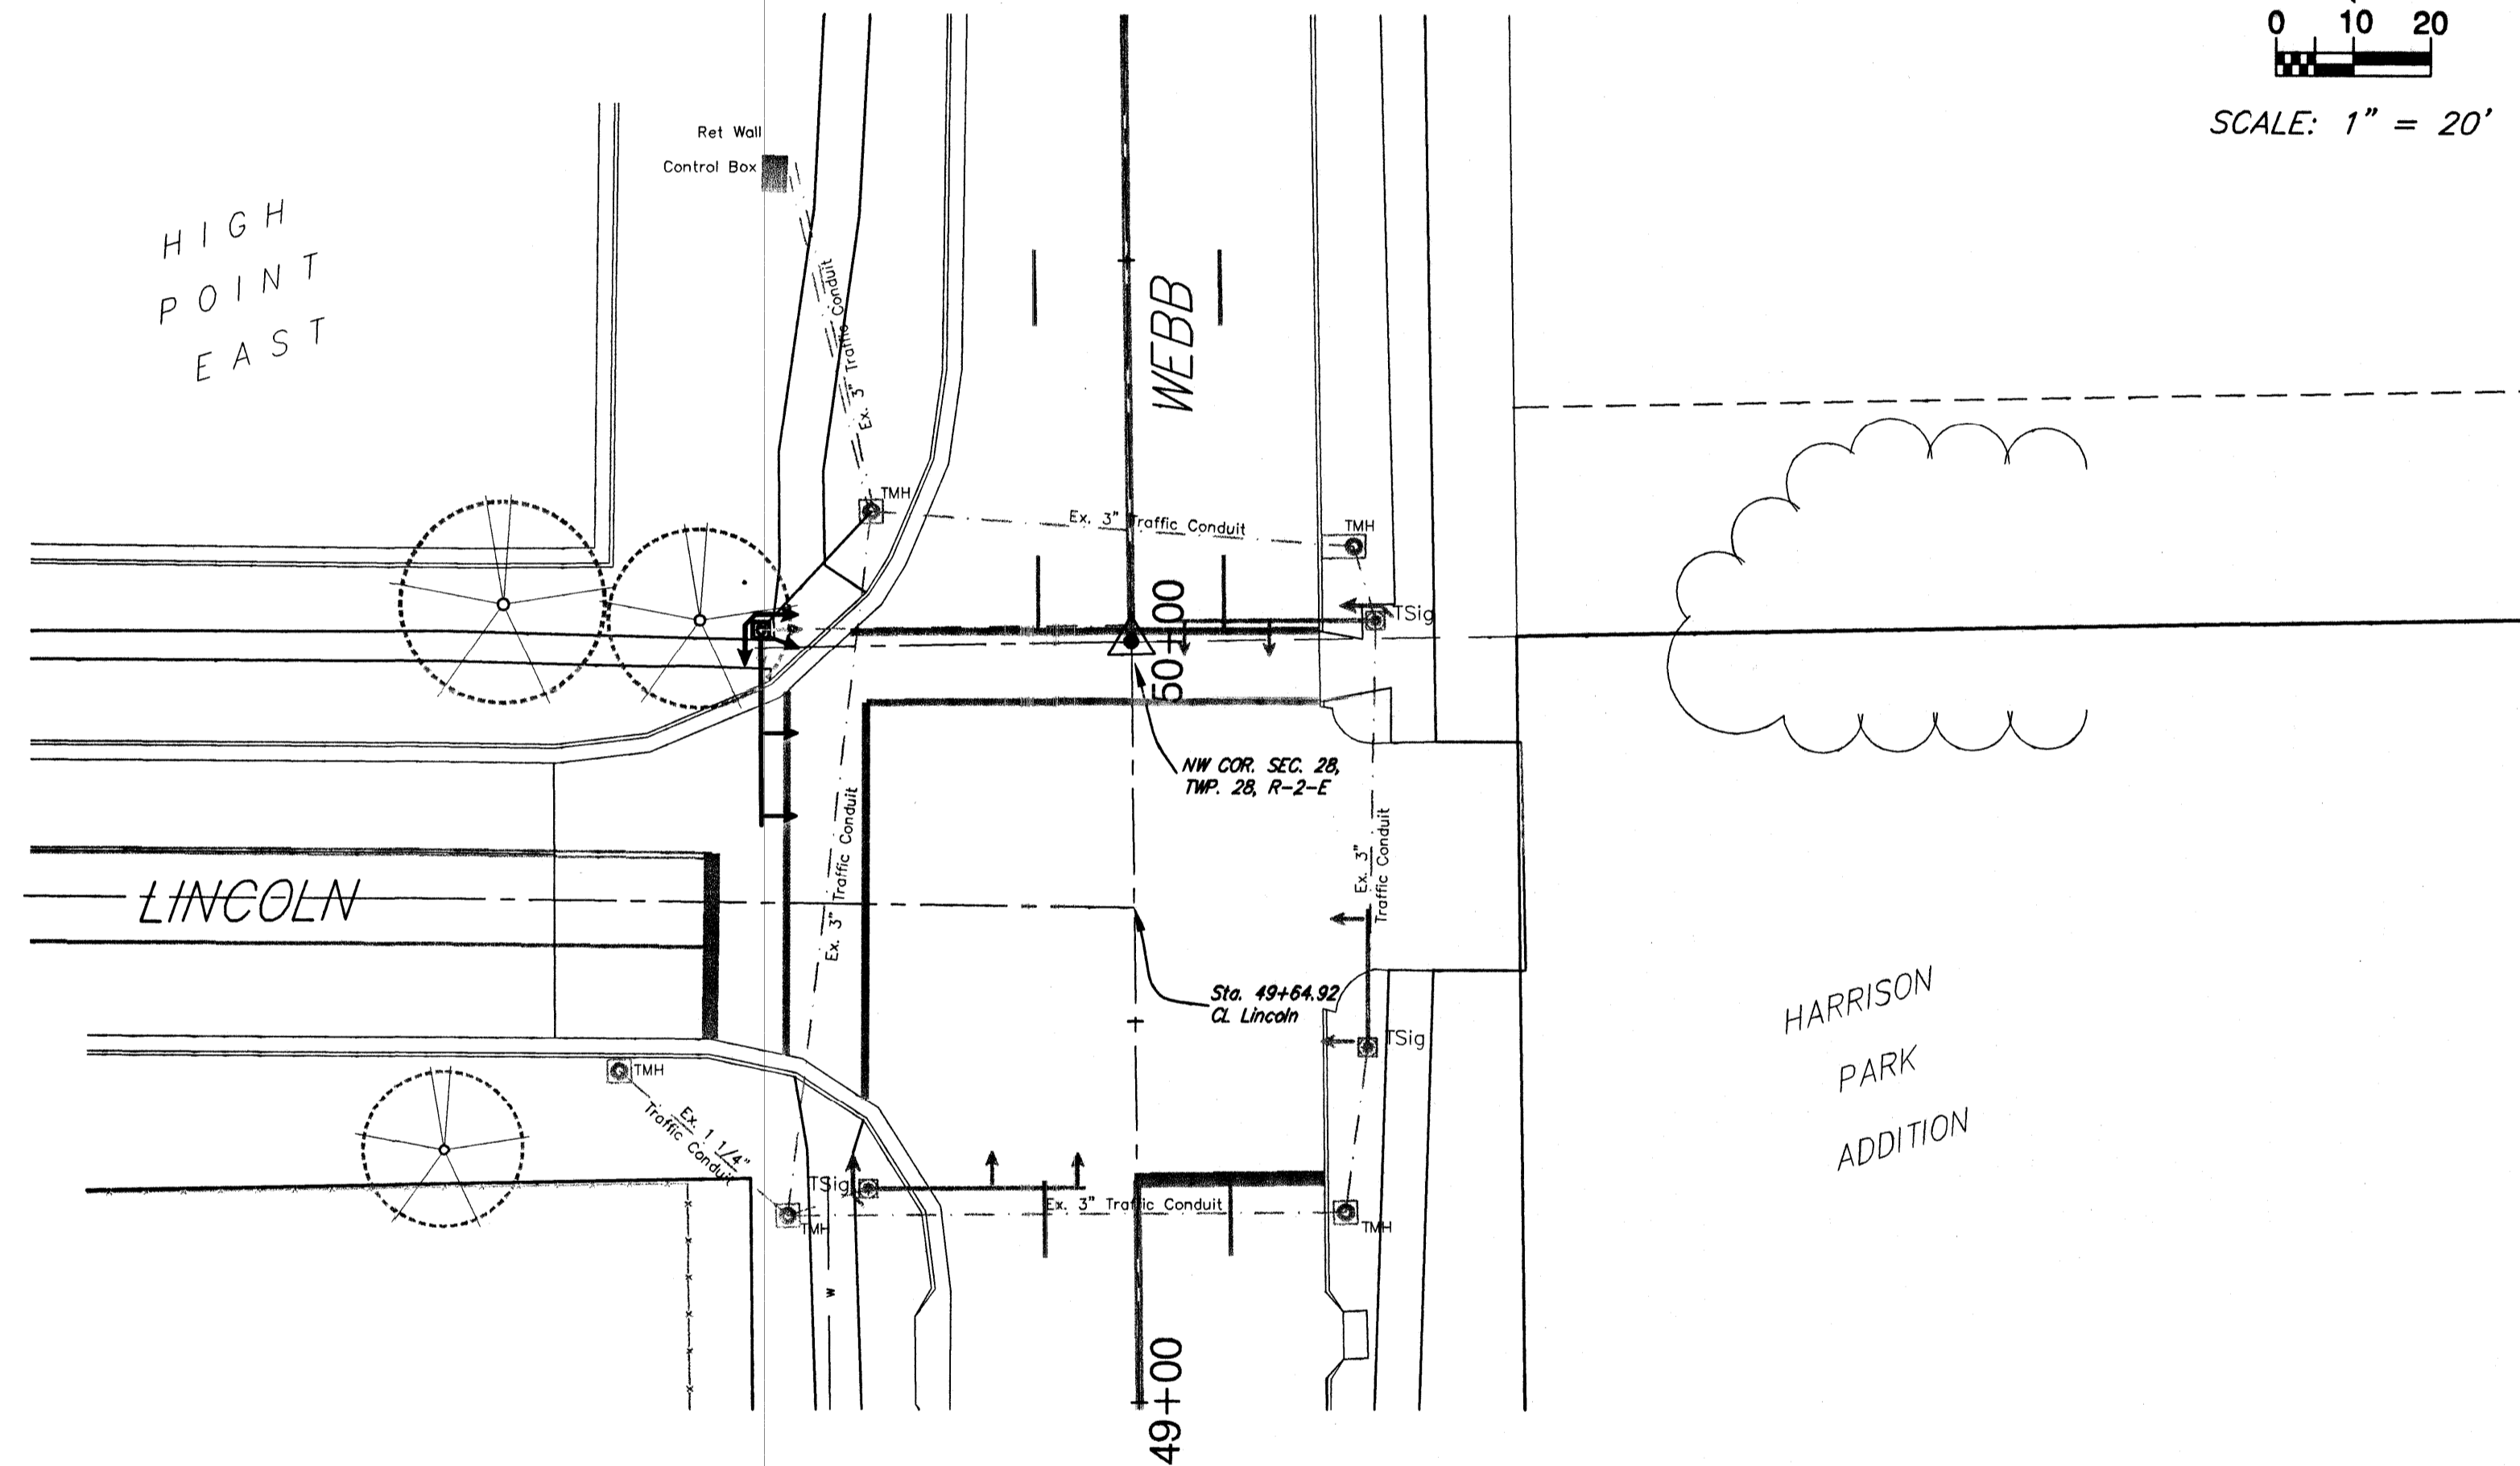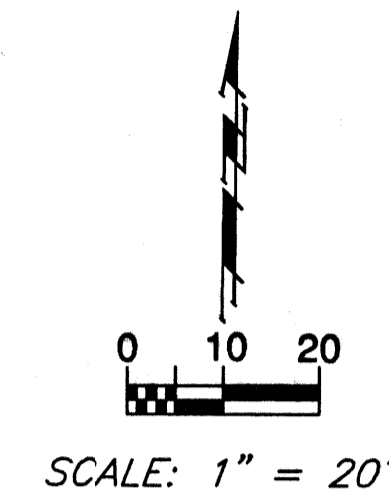

Sheet Index

Title Sheet	1
Signal Plan	2
Wiring Plan	3
Signal Detail	4

GENERAL NOTES

- Existing utilities, both above and below ground, and their locations as shown on the plans, represent the best information available for design. The locations of utilities as shown on the plans are not guaranteed and the Contractor shall verify all utilities and their locations before beginning construction. Additional utilities, including relocated utilities, which are not shown on the plans may be encountered. In this event, the Contractor shall adjust his schedule and cooperate with the utility companies to ensure that their facilities be adjusted as required to clear construction. The Contractor shall exercise extreme caution while working near utilities.
- Contractor shall be responsible for implementing erosion control methods during to prevent unnecessary silt/sediment discharge through downstream properties and/or storm sewer systems. Contractor shall install and maintain erosion controls as directed by the Engineer. These controls may include but not limited to: hay bales; silt fences; temporary mulching or other controls necessary to inhibit sediment runoff during construction. Erosion control shall be SUBSIDIARY to traffic signalization bid.
- The Contractor shall seed, fertilize, and mulch all areas disturbed by his construction activities.

CITY OF WICHITA, KANSAS

James L. Armour, P.E. City Engineer


September, 2009

Final Plans

LIST OF UTILITY COMPANIES

Contractor shall be required to provide notice to Kansas One Call at 687-2470 a minimum of two (2) working days prior to any excavation or work adjacent to utilities.

TYPE	OWNER	CONTACT	TELEPHONE	(ALT.)
Locator Service	Kansas One-Call		687-2470	800-344-7233
TV	Cox Communications (Cable)	Eva Moore	262-4270	
Electric	Westar Energy (K.G.E.)	Ken McLemore	261-6824	
Gas	Black Hills	Daryl L. Keller	941-1608	
Gas	Kansas Gas Service	Jim Coe	831-3165	
Telephone	AT&T Telephone	Jim Fagan	268-2759	800-286-8313
Water	Wichita Water Department	Greg Lolly	268-4563	268-4908
Storm Water Sewer	Wichita SWS Maintenance	Doug Arvidson	268-4095	
Sanitary Sewer	Wichita Sewer Maintenance	Calvin Fugit	268-4024	262-6000
Electric	Rural Electric Coop			

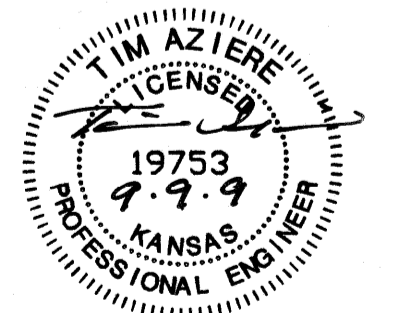

APPROVED - DATE

Paul Gunzelman
Paul Gunzelman, P.E., TRAFFIC ENGINEER
CITY OF WICHITA, KANSAS