


**HAWTHORNE THIRD ADD.  
LOCH LOMOND  
CROSS SECTIONS**

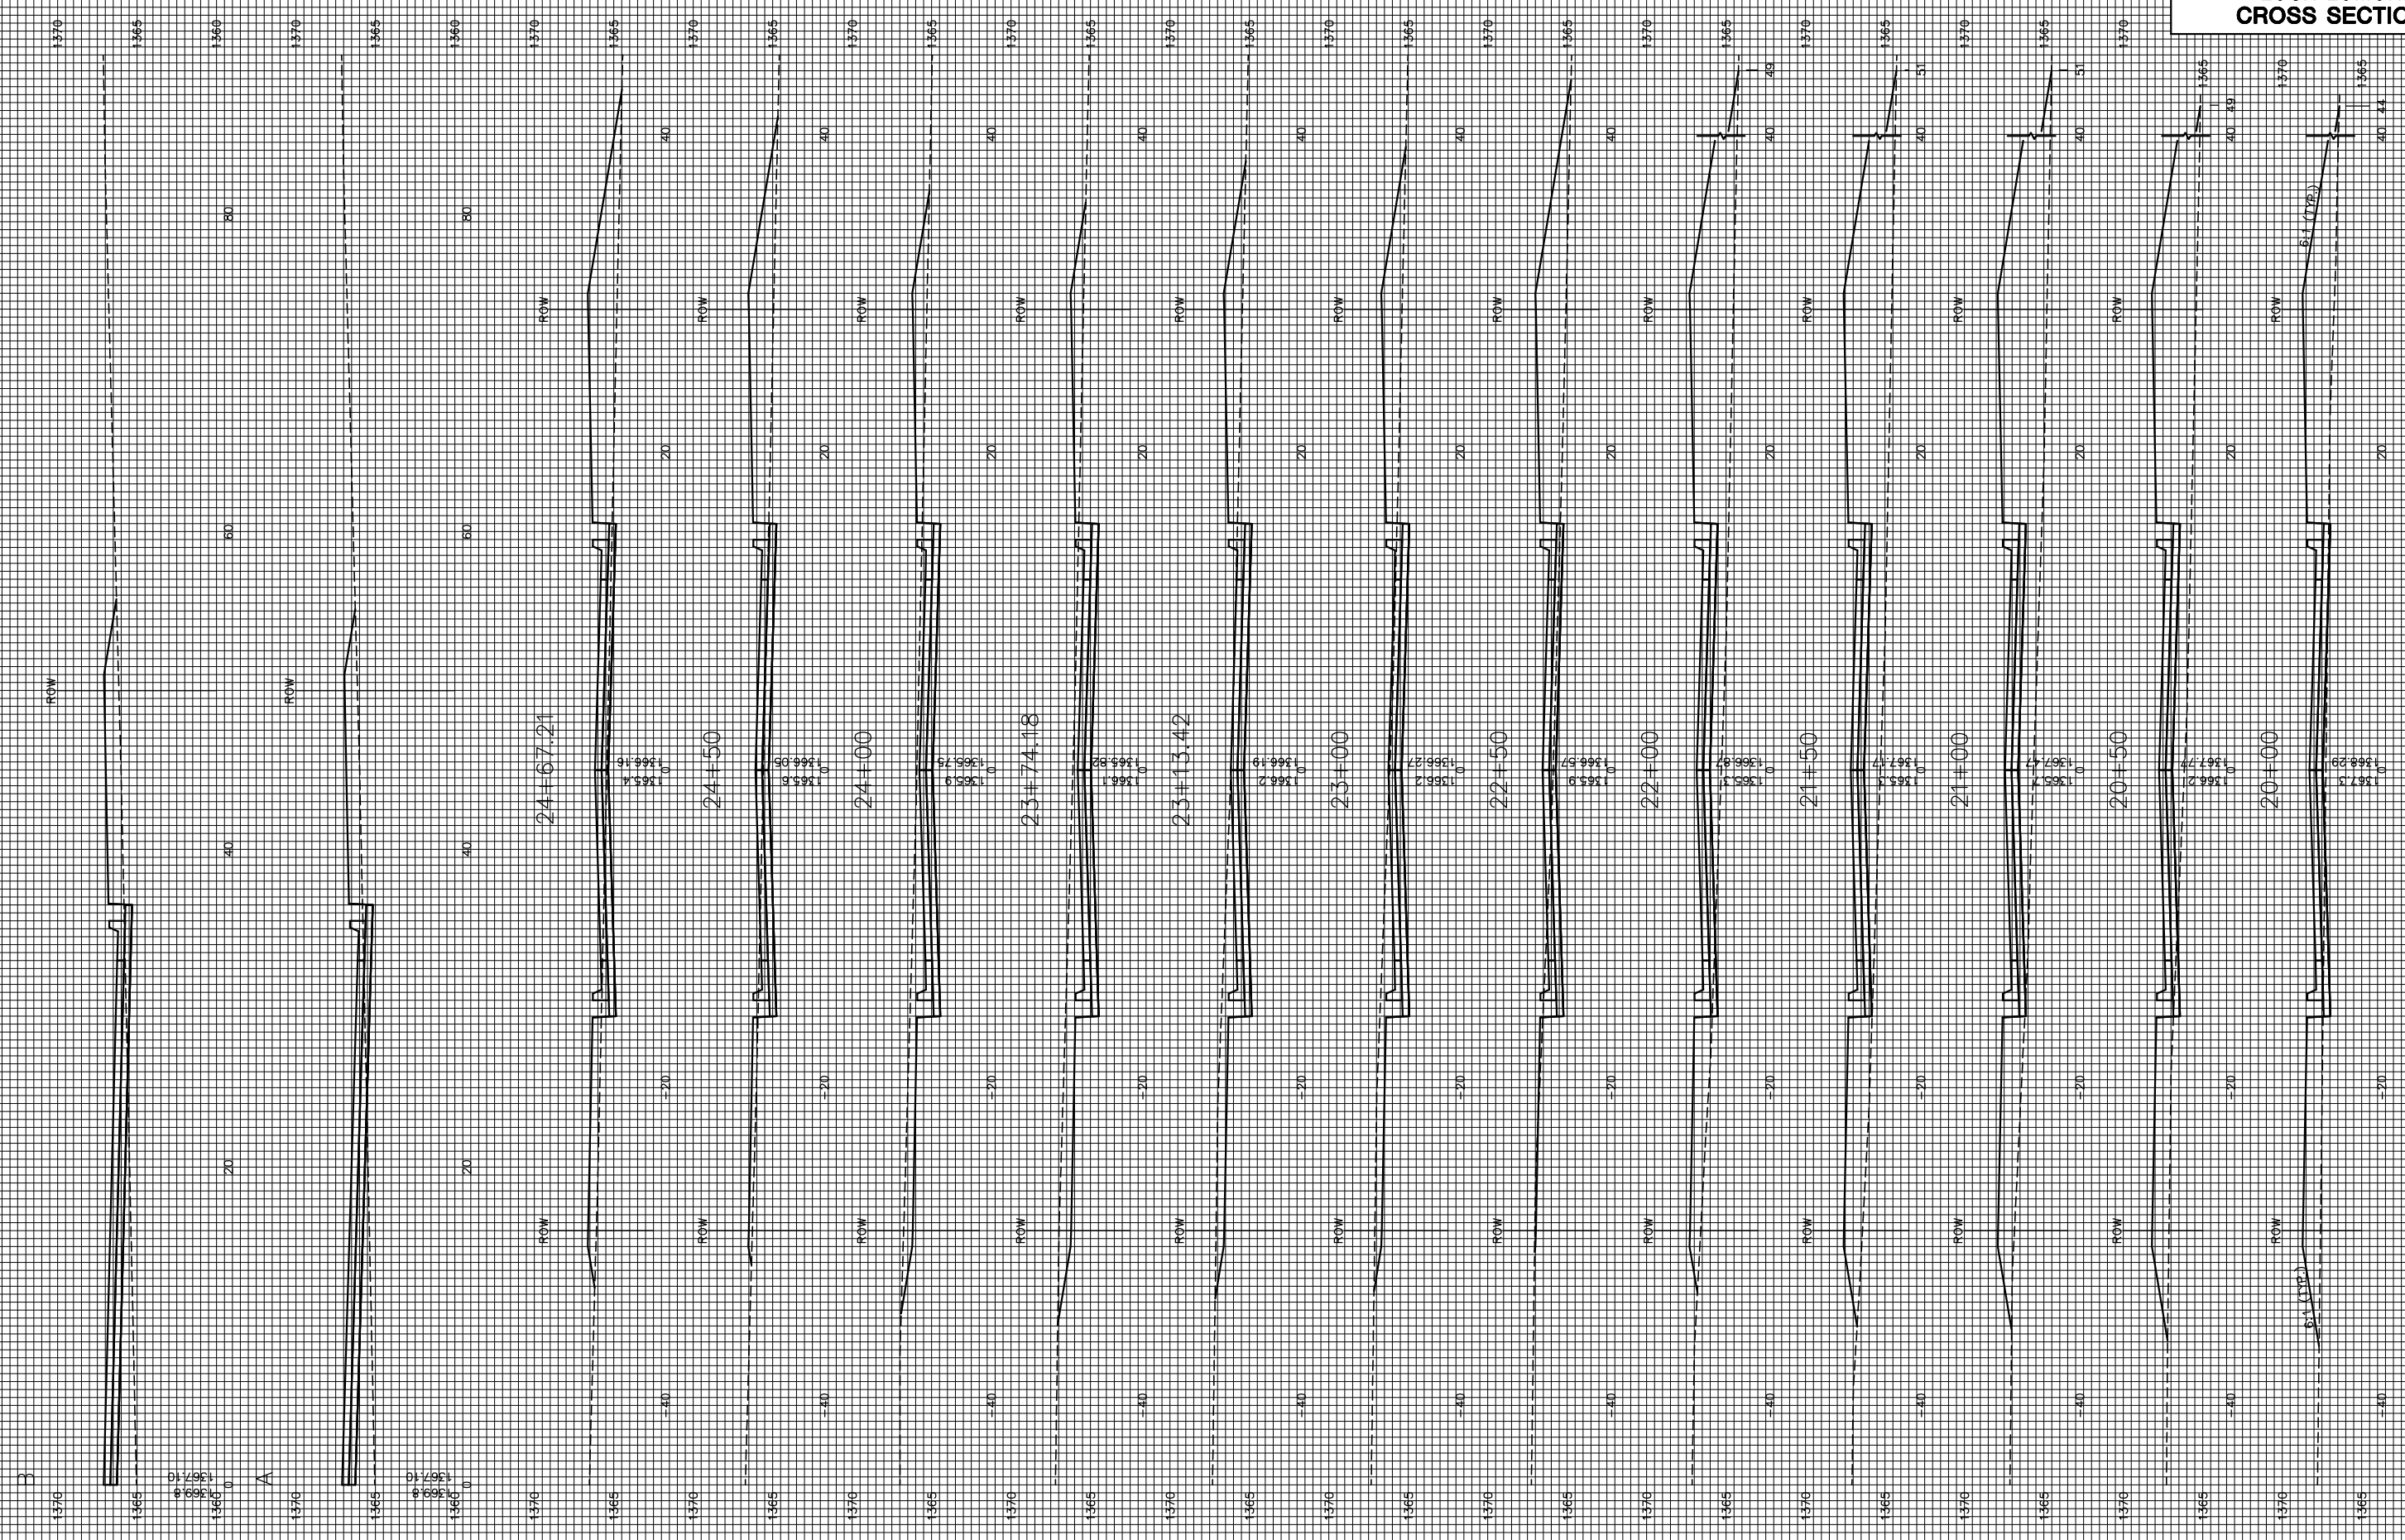

**LOCH LOMOND**