
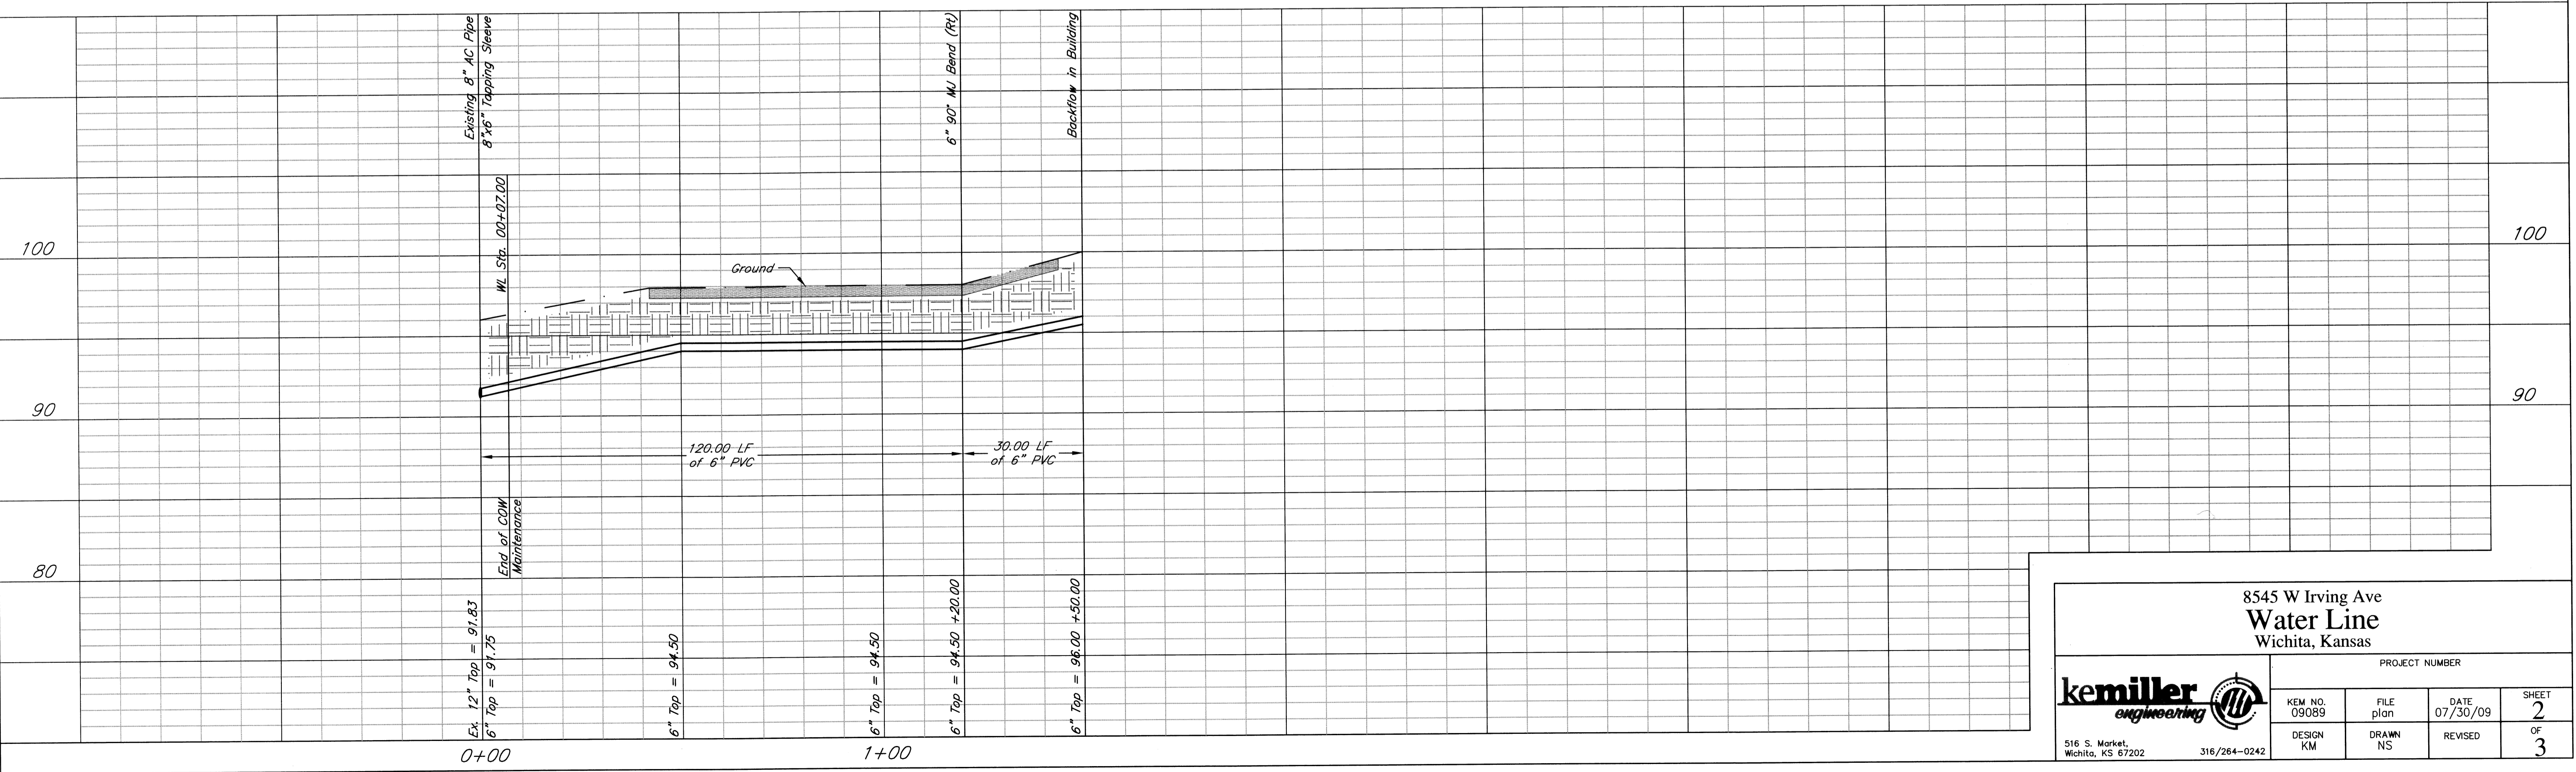


Benchmark:
 Finish Floor
 Elev. = 100.00

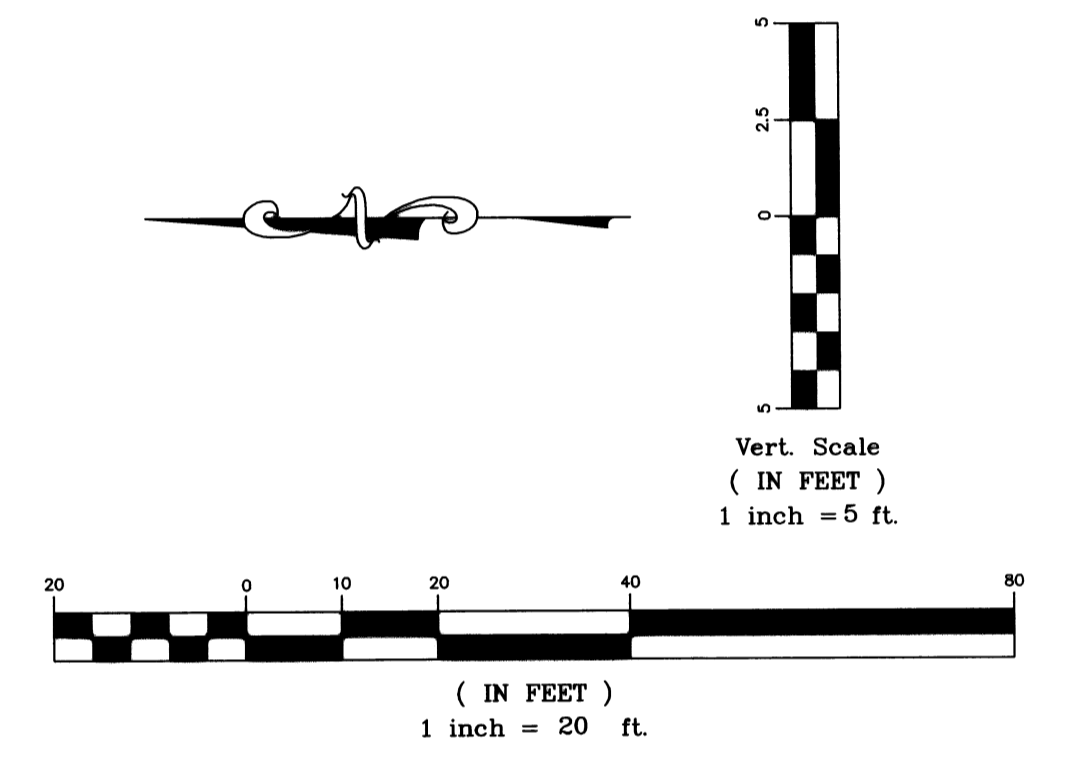

8545 W Irving Ave
 Water Line
 Wichita, Kansas

kemiller engineering

PROJECT NUMBER			
KEM NO. 09089	FILE plan	DATE 07/30/09	SHEET 2
DESIGN KM	DRAWN NS	REVISED	OF 3

516 S. Market,
 Wichita, KS 67202

316/264-0242