



Plotted By: gdr Date: 9/17/2009 1:00:05 PM
 FILE: i:\2009\09213\Plan\I-135-21st.dgn



P.I. Sta. 256+83.12 (Bk.)
 $\Delta = 56^{\circ}11'13''$ (RT)
 $D = 3^{\circ}10'59''$
 $R = 1,800.00'$
 $T = 960.85'$
 $L = 1,765.17'$
 $E = 240.40'$

Supplemental Guide Sign
 E-3-I Special (G-4)
 (15'-6" x 15'-6")
 See Sh. 12

- LEGEND**
- Remove Existing Sign, Posts and Footings. Footings shall be removed to depth required by KDOT.
 - Mount on Steel Beam Breakaway Post(s)

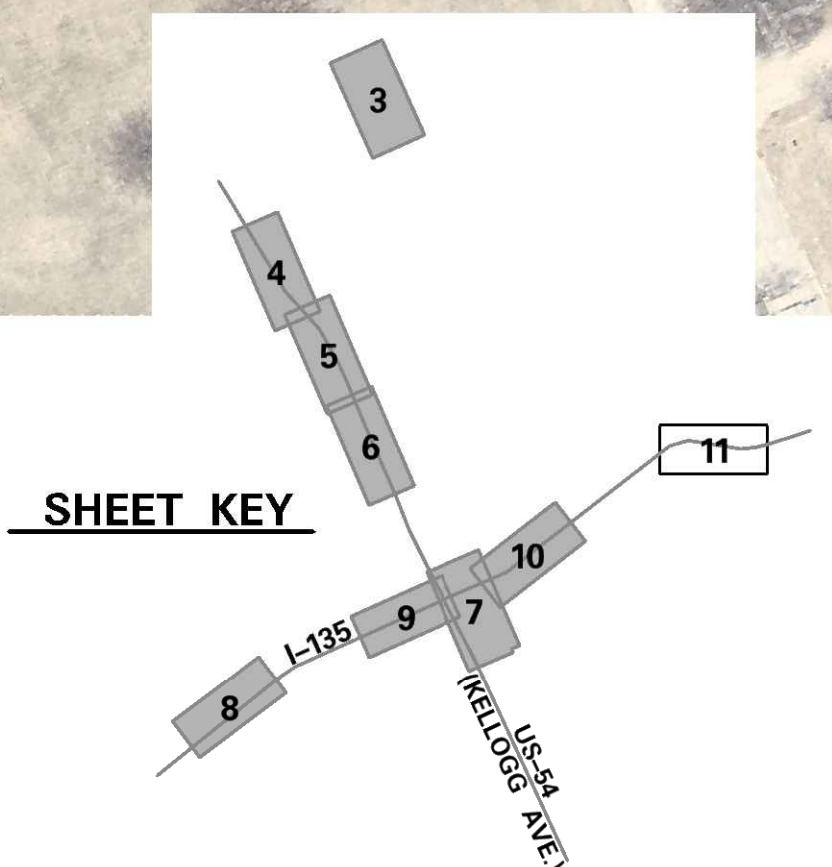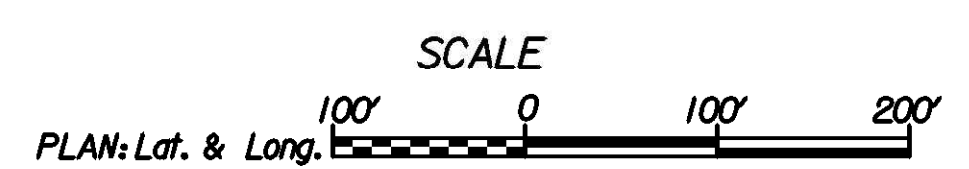

No.	Revision	By	Date
WICHITA WAYFINDING			
SIGN LOCATION PLAN			
I-135			
JAMES L. ARMOUR, P.E. - CITY ENGINEER CITY OF WICHITA PROJECT NO. 472-84843A			
Professional Engineering Consultants, P.A.			
303 S. TOPEKA • WICHITA, KANSAS 67202 316-262-2691 • FAX 316-262-3003			
Designed by	DRM	Job No.	09213
Drawn by	GDR	Date	Sept. 2009
			SM. 11 of 37