



ANGLE OF SIGNS ERECTED ON STRAIGHT ROADWAY

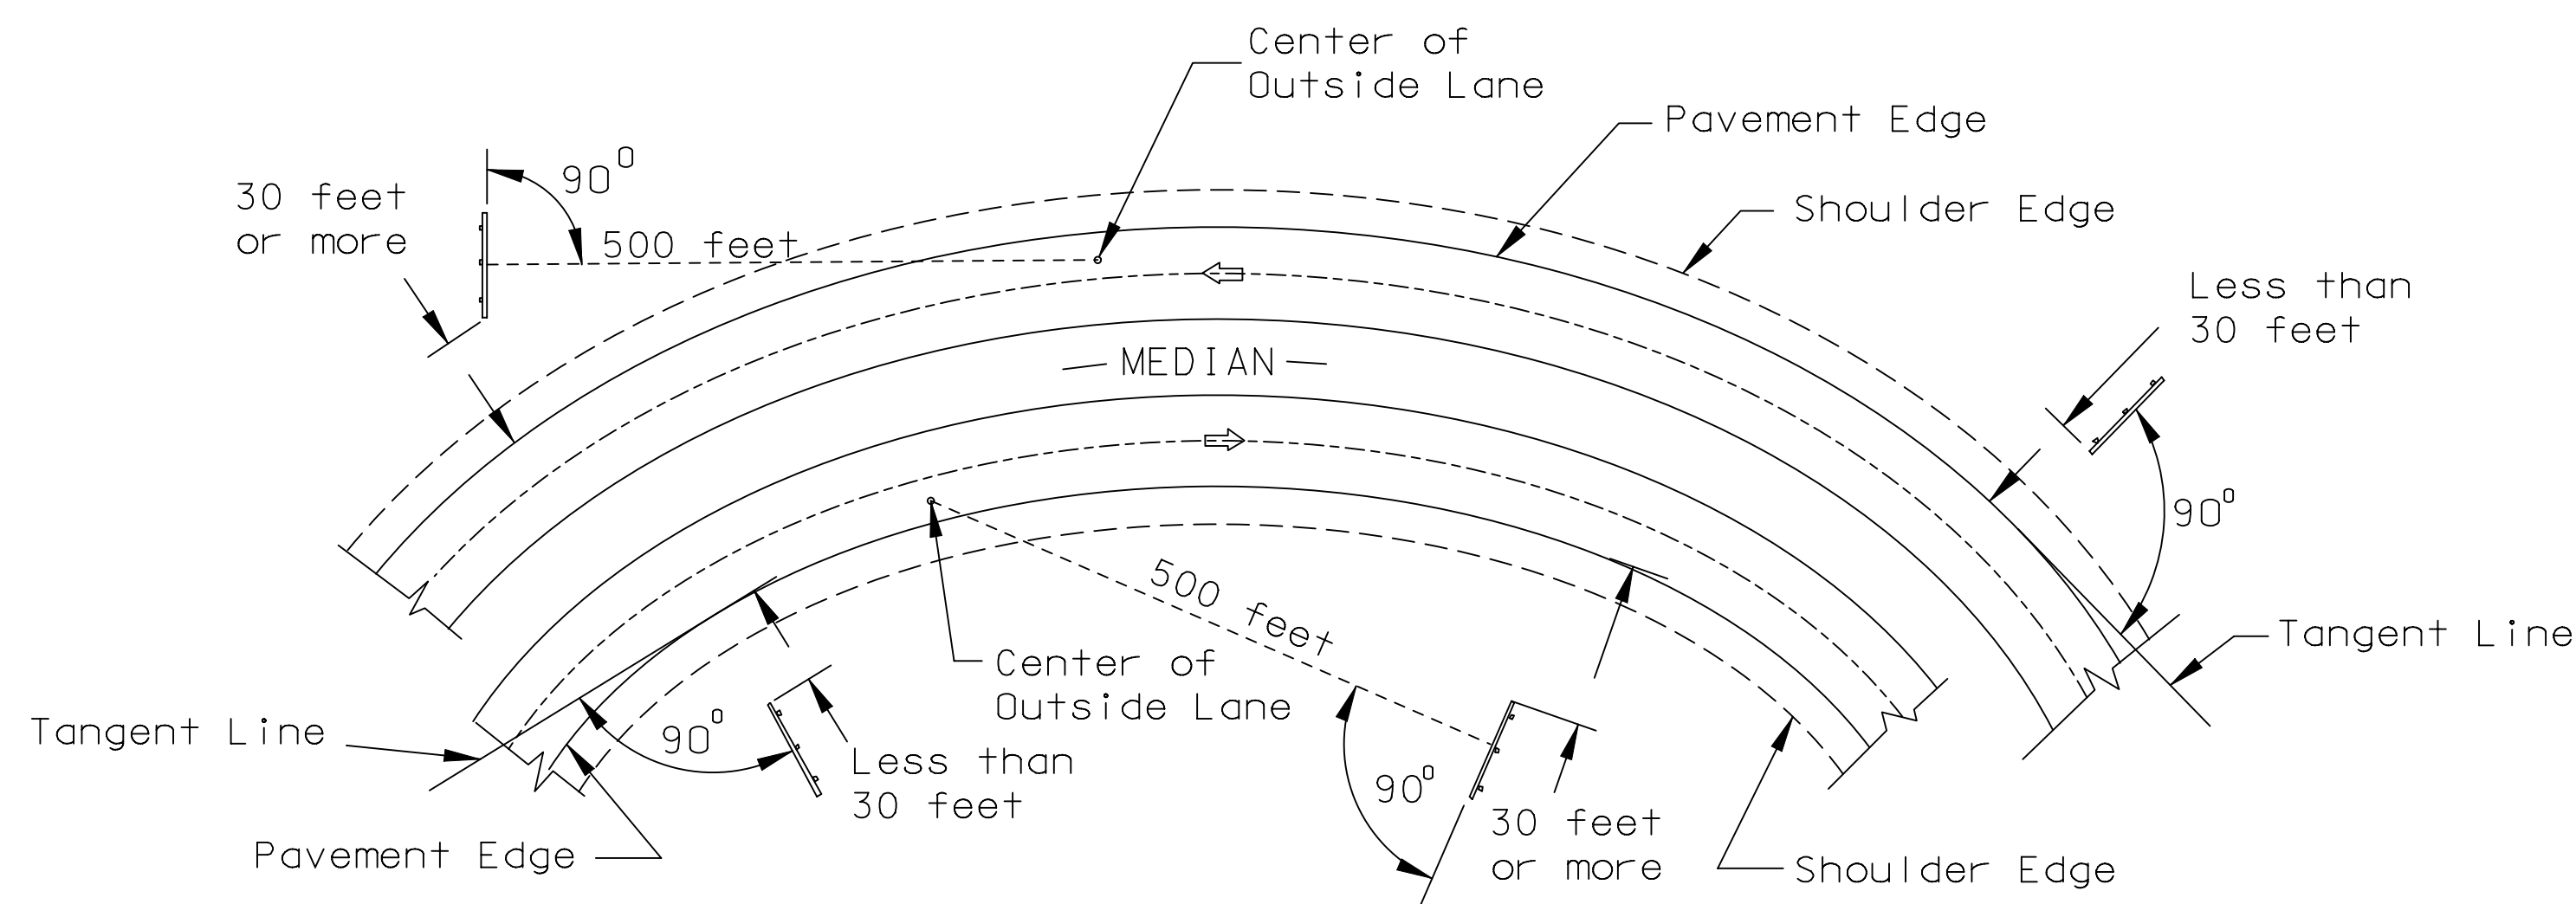

ANGLE OF SIGNS ERECTED ON CURVED ROADWAY

GENERAL NOTE:

Gore and median signs shall normally be erected such that the sign face is truly vertical and rotated 93 degrees away from the center of the lane which the sign serves. All angles are measured to the face of the sign.

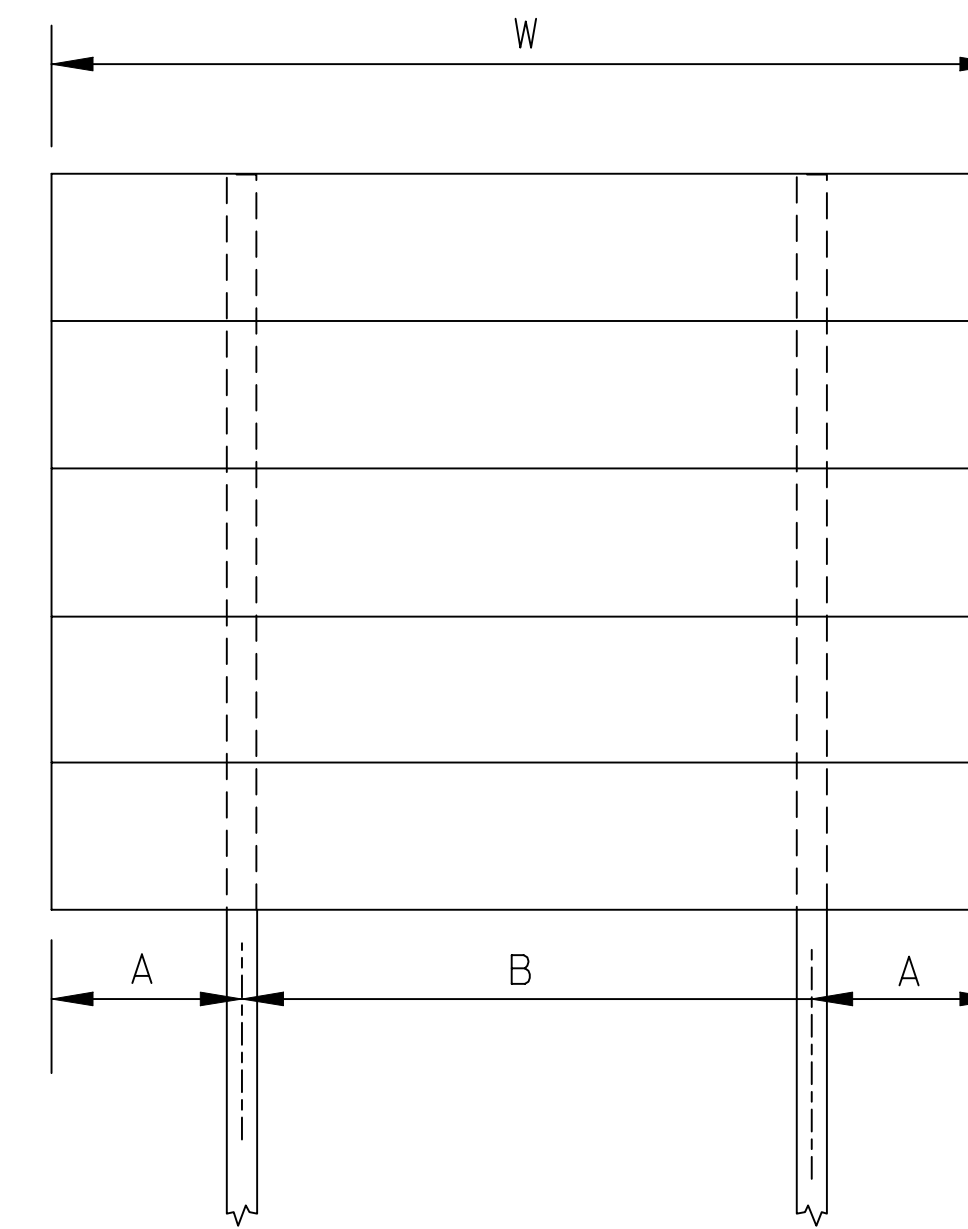


TWO POST SPACING

TYPICAL SPACING PATTERN = A + B + A

2 POST SPACING (minimum dimension)			
	A	B	W
WOOD	6" *	-	-
STEEL	12"	8'	10'

* Structural Panel Signs

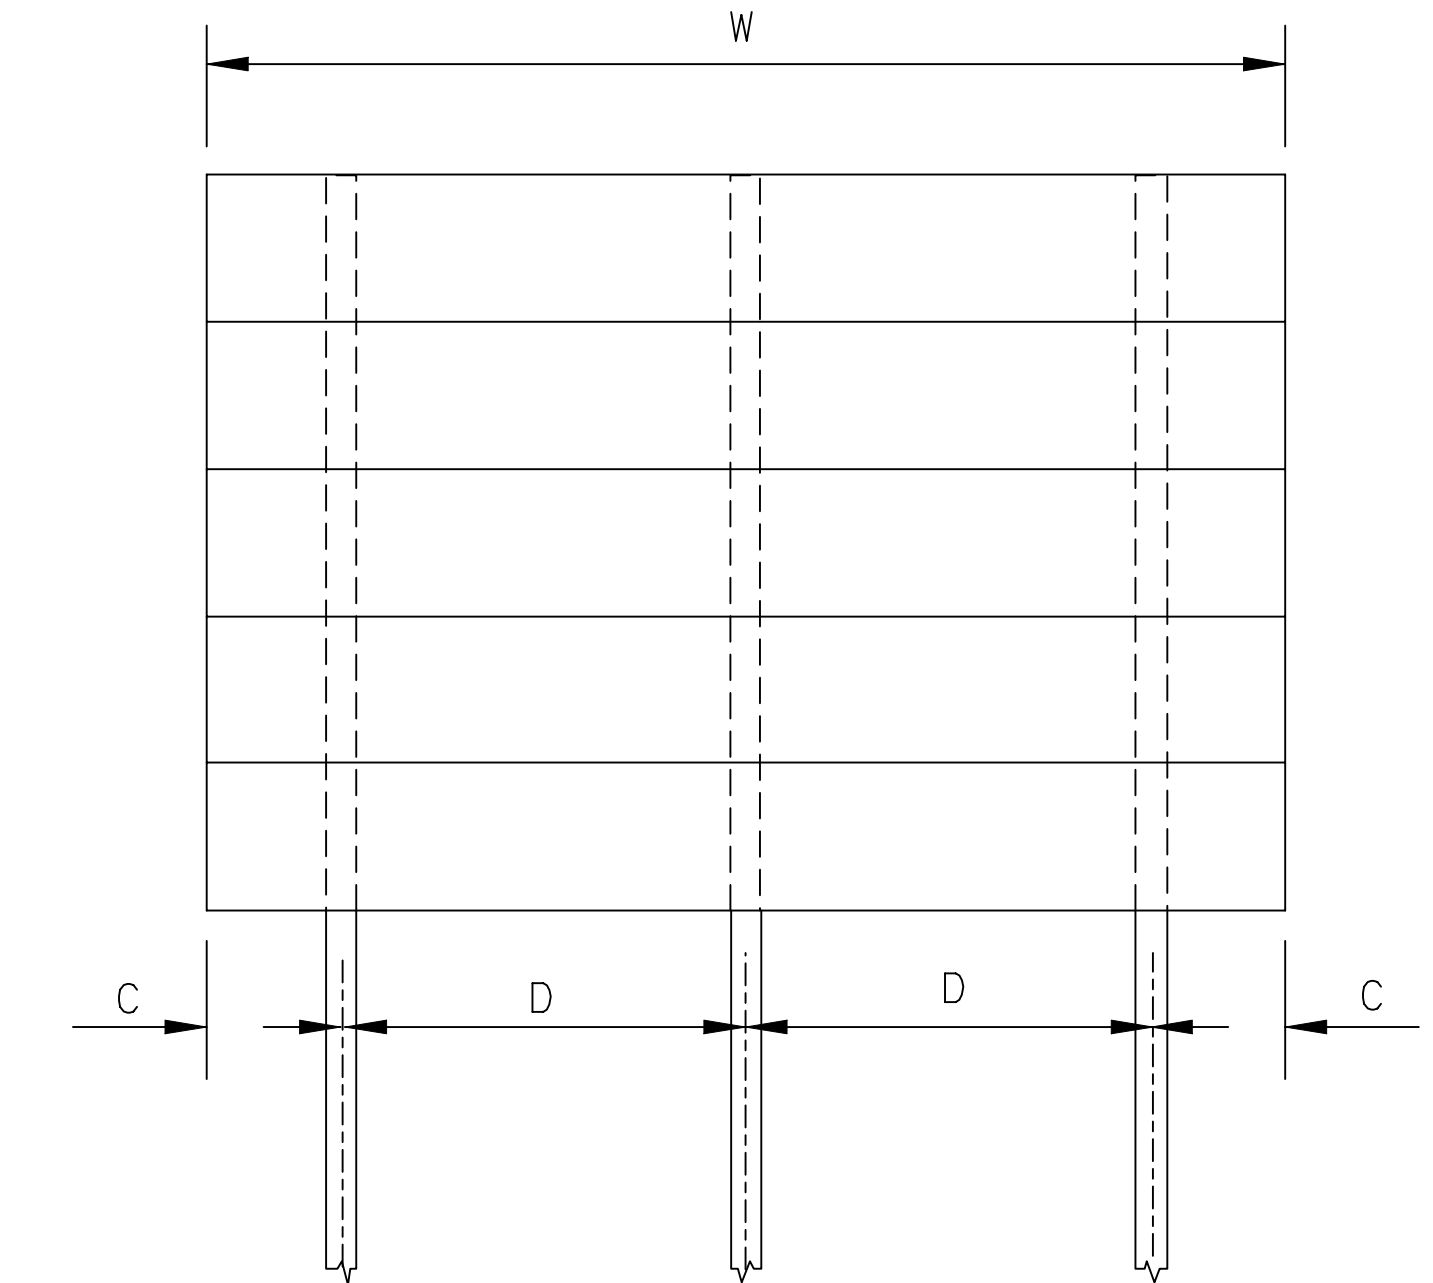

THREE POST SPACING

TYPICAL SPACING PATTERN = C + D + D + C

3 POST SPACING (minimum dimension)			
	C	D	W
WOOD	6"	4'	9'
STEEL	12"	8'	18'

W = Width of Sign

A = 1/5W

B = 3/5W

C = 1/8W

D = 3/8W

NOTE: All spacing dimensions are measured to the centerline of the posts. The typical spacing pattern shall not be used if the minimum distance between posts cannot be obtained.

POST SPACING FOR
REINFORCED PANEL SIGNS

Plotted By : gdr
 Plot File : I:\2009\0921\Standards\09213-Standards-TE404.dgn
 Plot Date : 9/16/2009

3					
2					
1					
NO.	DATE	REVISIONS	BY	APP'D	
KANSAS DEPARTMENT OF TRANSPORTATION POST SPACING FOR REINFORCED PANEL SIGNS AND ANGLE OF SIGN TE404 07-01-03					
DESIGNED	DDG	07-22-2003	APP'D	Steven A. Buckley	
DESIGN CK.	SAB	DETAIL CK.	DDG	QUANTITIES	TRACED
				QUAN. CK.	TRACE CK.