
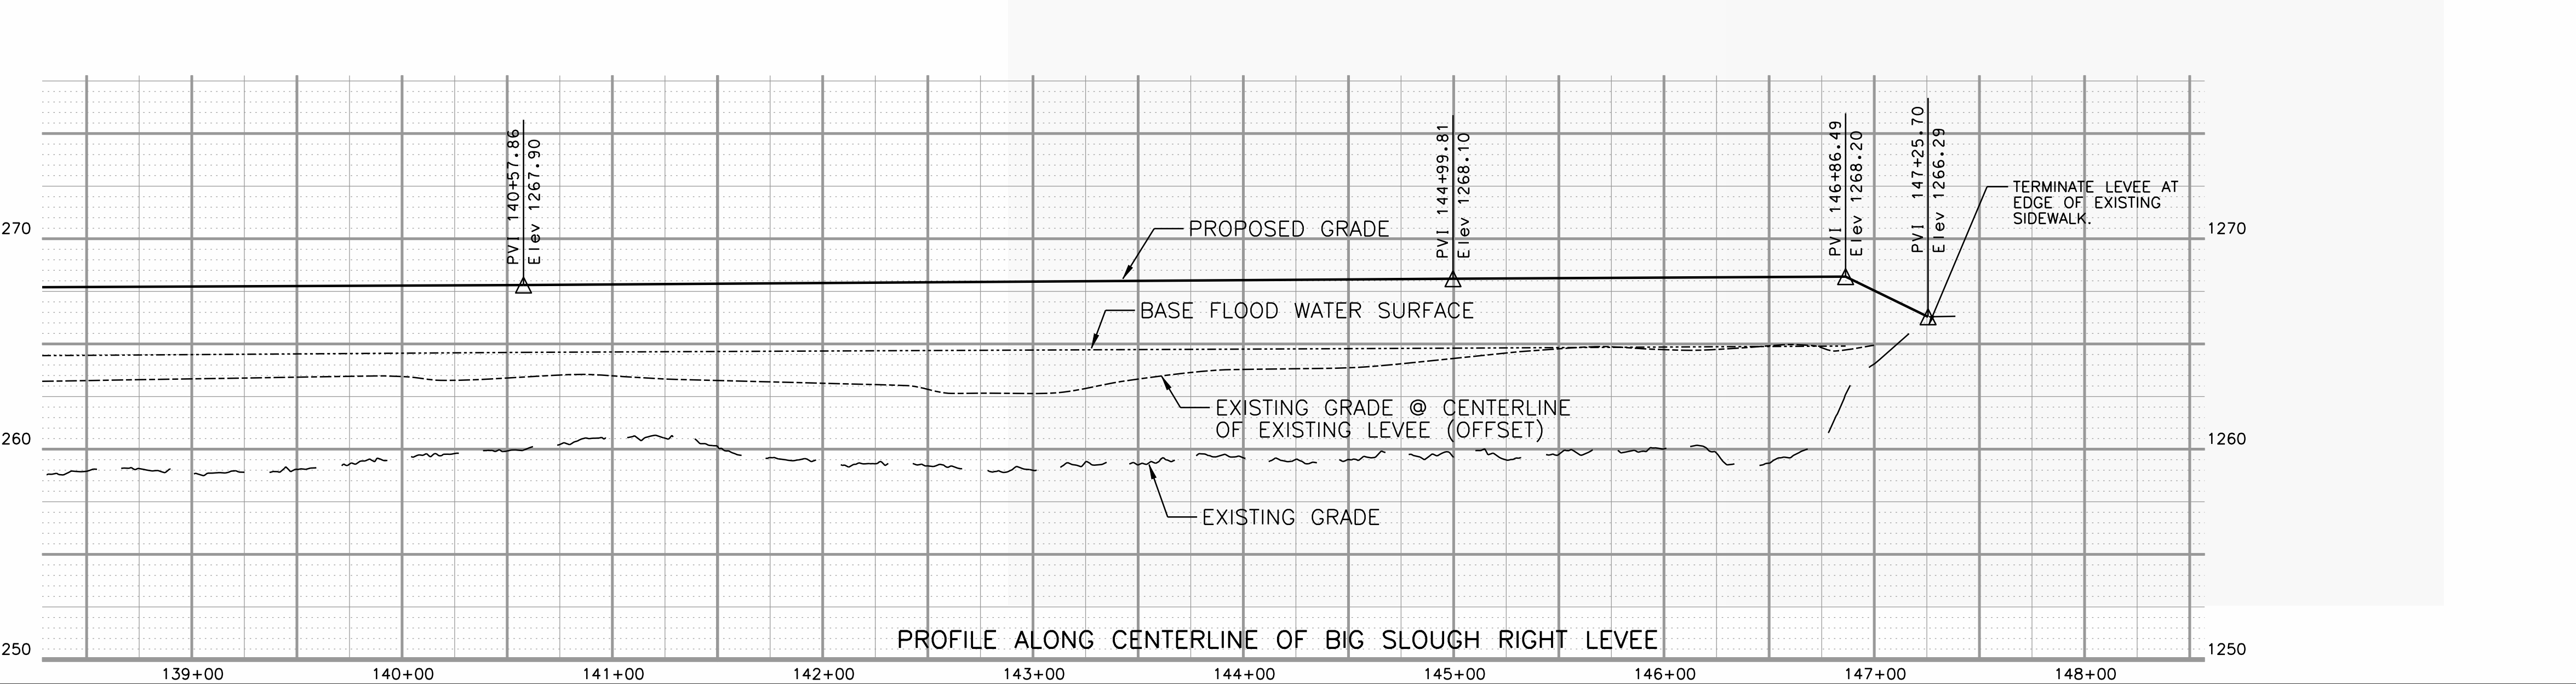


1 2 3 4 5

NAME	P.I.		RADIUS (FT.)	ARC LENGTH (FT.)	CHORD LENGTH (FT.)	TANGENT LENGTH (FT.)	CHORD DIRECTION
	NORTHING	EASTING					
C-003	1650370.12	1655509.91	100.00	54.39	53.72	27.89	N 73°00'33" W
C-108	1650461.07	1655597.17	310.00	119.05	118.32	60.27	N 68°19'42" W

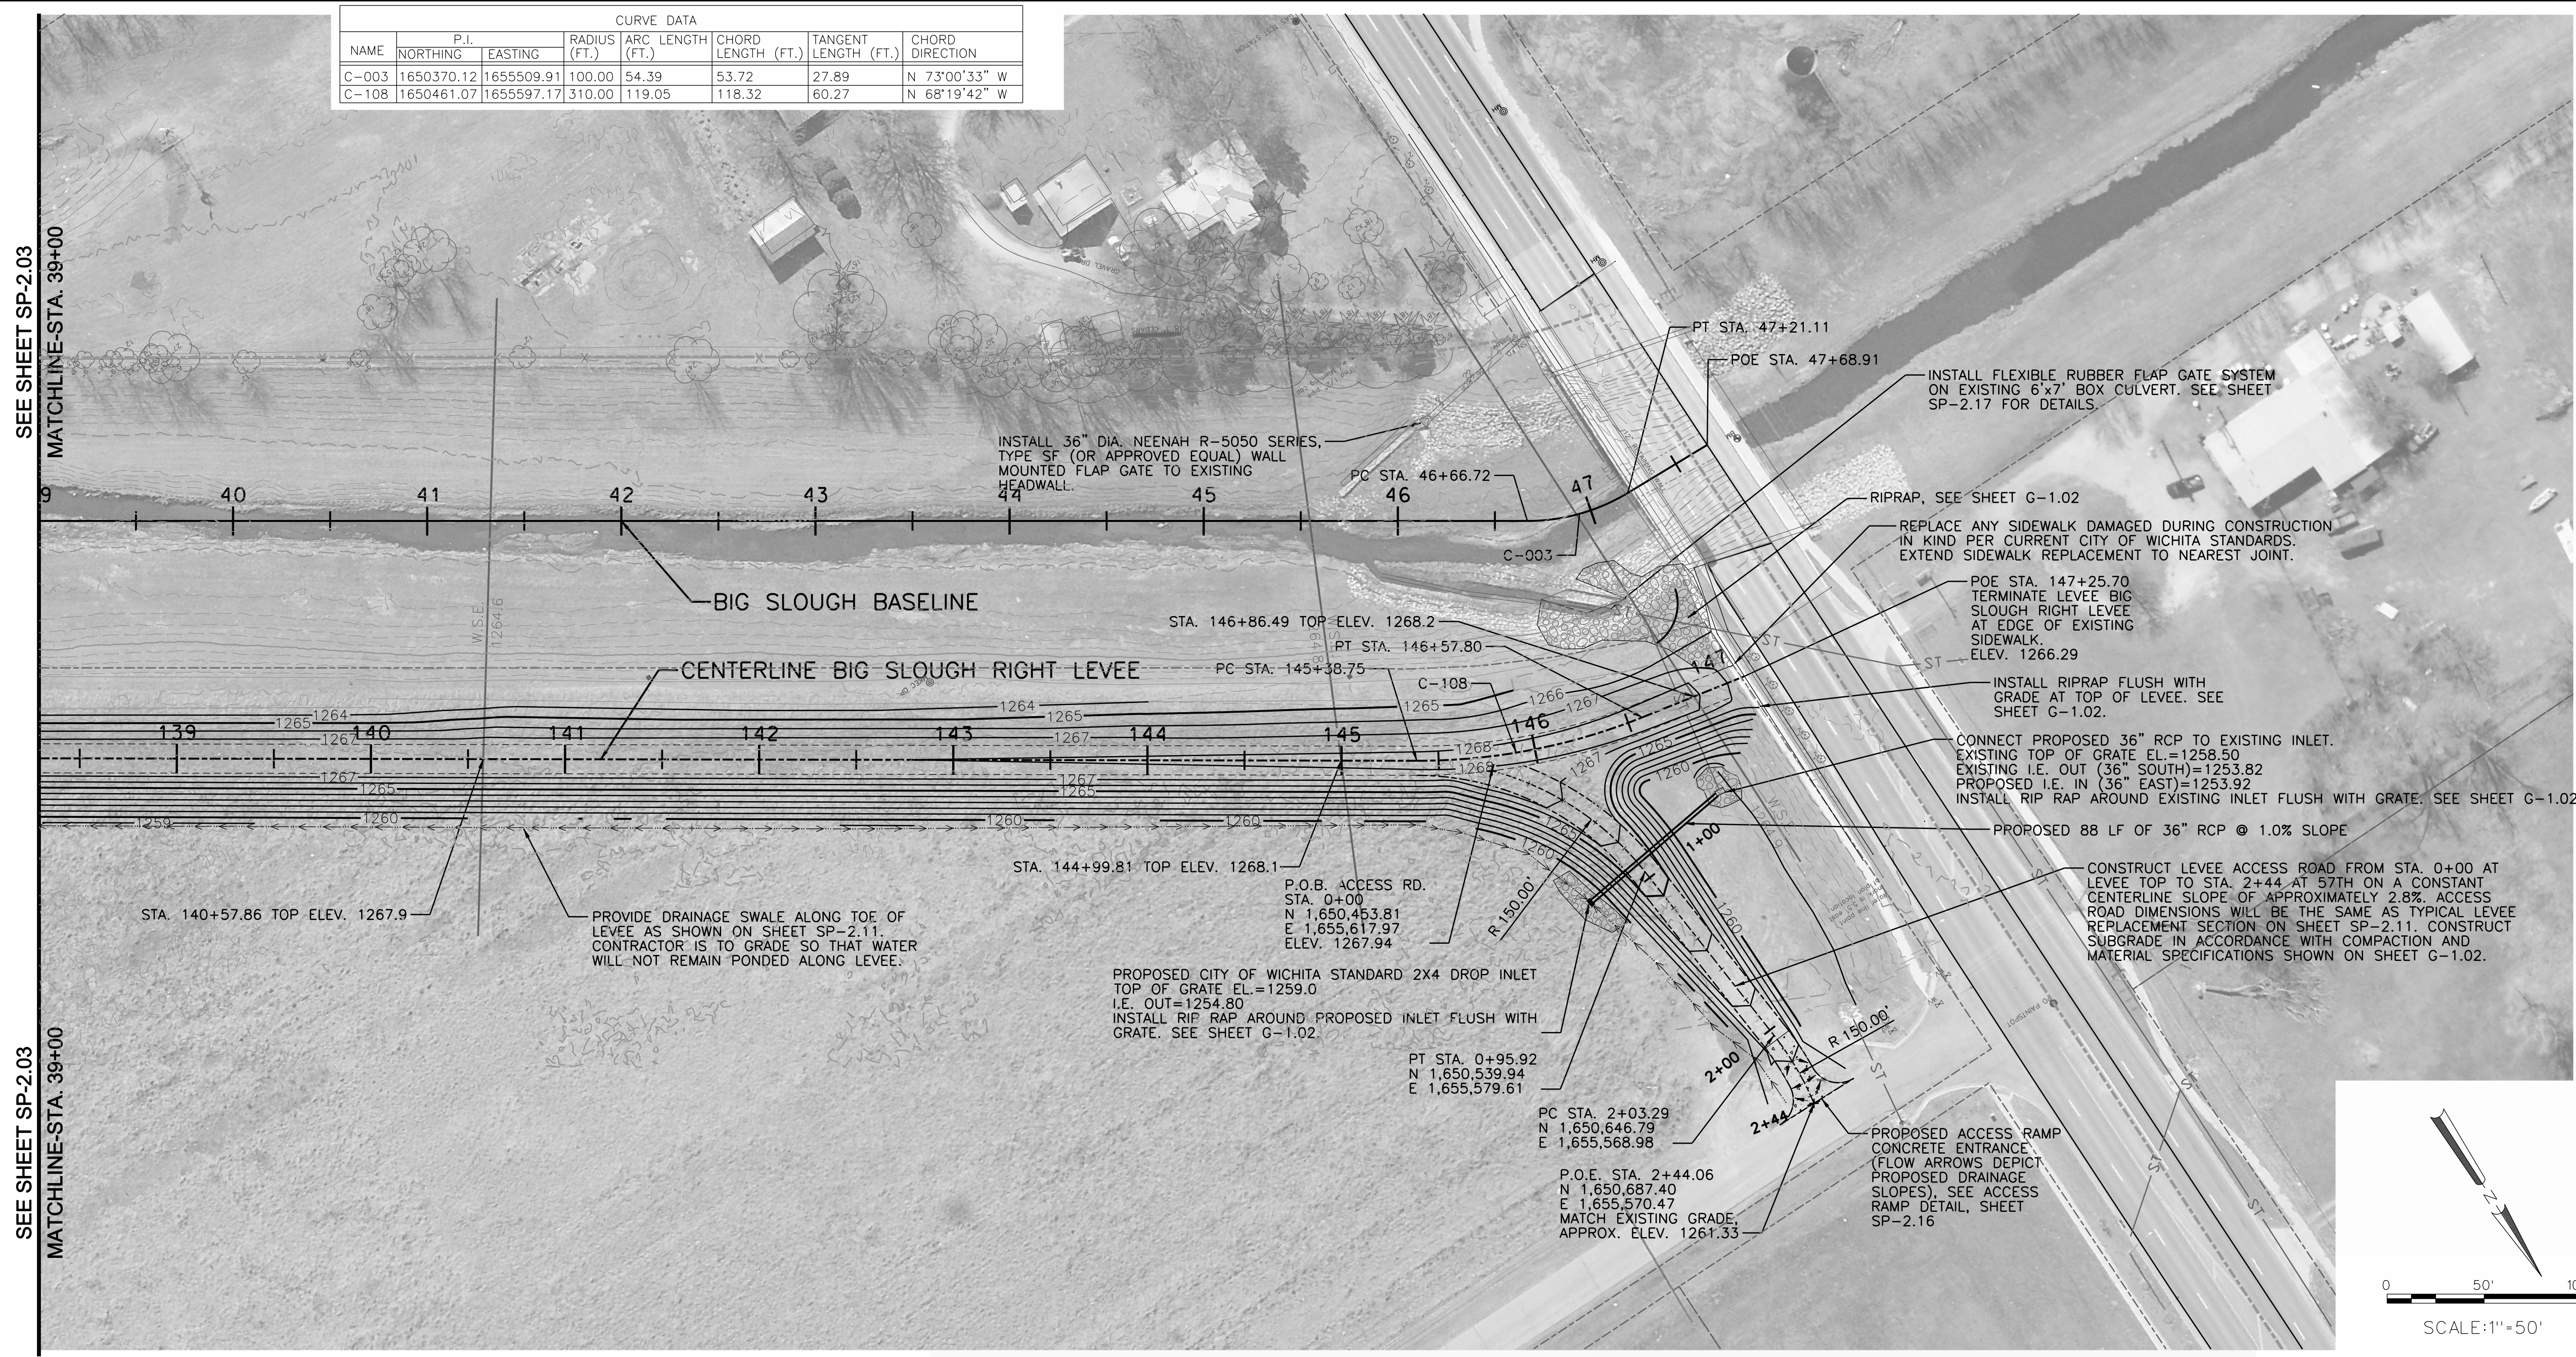

D
C
B
A

SEE SHEET SP-2.03
MATCHLINE-STA. 39+00

SEE SHEET SP-2.03
MATCHLINE-STA. 39+00


MARK	DESCRIPTION	DATE	APPR

amec
AMEC Earth & Environmental, Inc.
1129 SW Winemaker
Topeka, Kansas 66604
Phone: (785) 272-6830
Fax: (785) 272-6878



LEVEE P
WICHITA-VALLEY CENTER LOCAL
FLOOD PROTECTION PROJECT
WICHITA, KANSAS

PREPARED FOR
THE CITY OF WICHITA, KANSAS
455 N. Main
Wichita, KS 67202

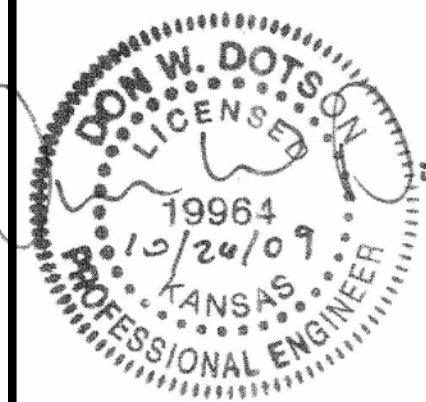

DESIGNED BY: Don W. Dotson, P.E.	DATE: 2008/Oct/28
DWN BY: Staff	CKD BY: DWD
APP BY: MG	FILE NAME: 561500000-C-SP-204.dgn

AMEC PROJ. NO. 5-6150-0000

**LEVEE P
SITE PLAN AND
PROFILE
SP-2.04**
SHEET 11 OF 85