


D


C

B

A

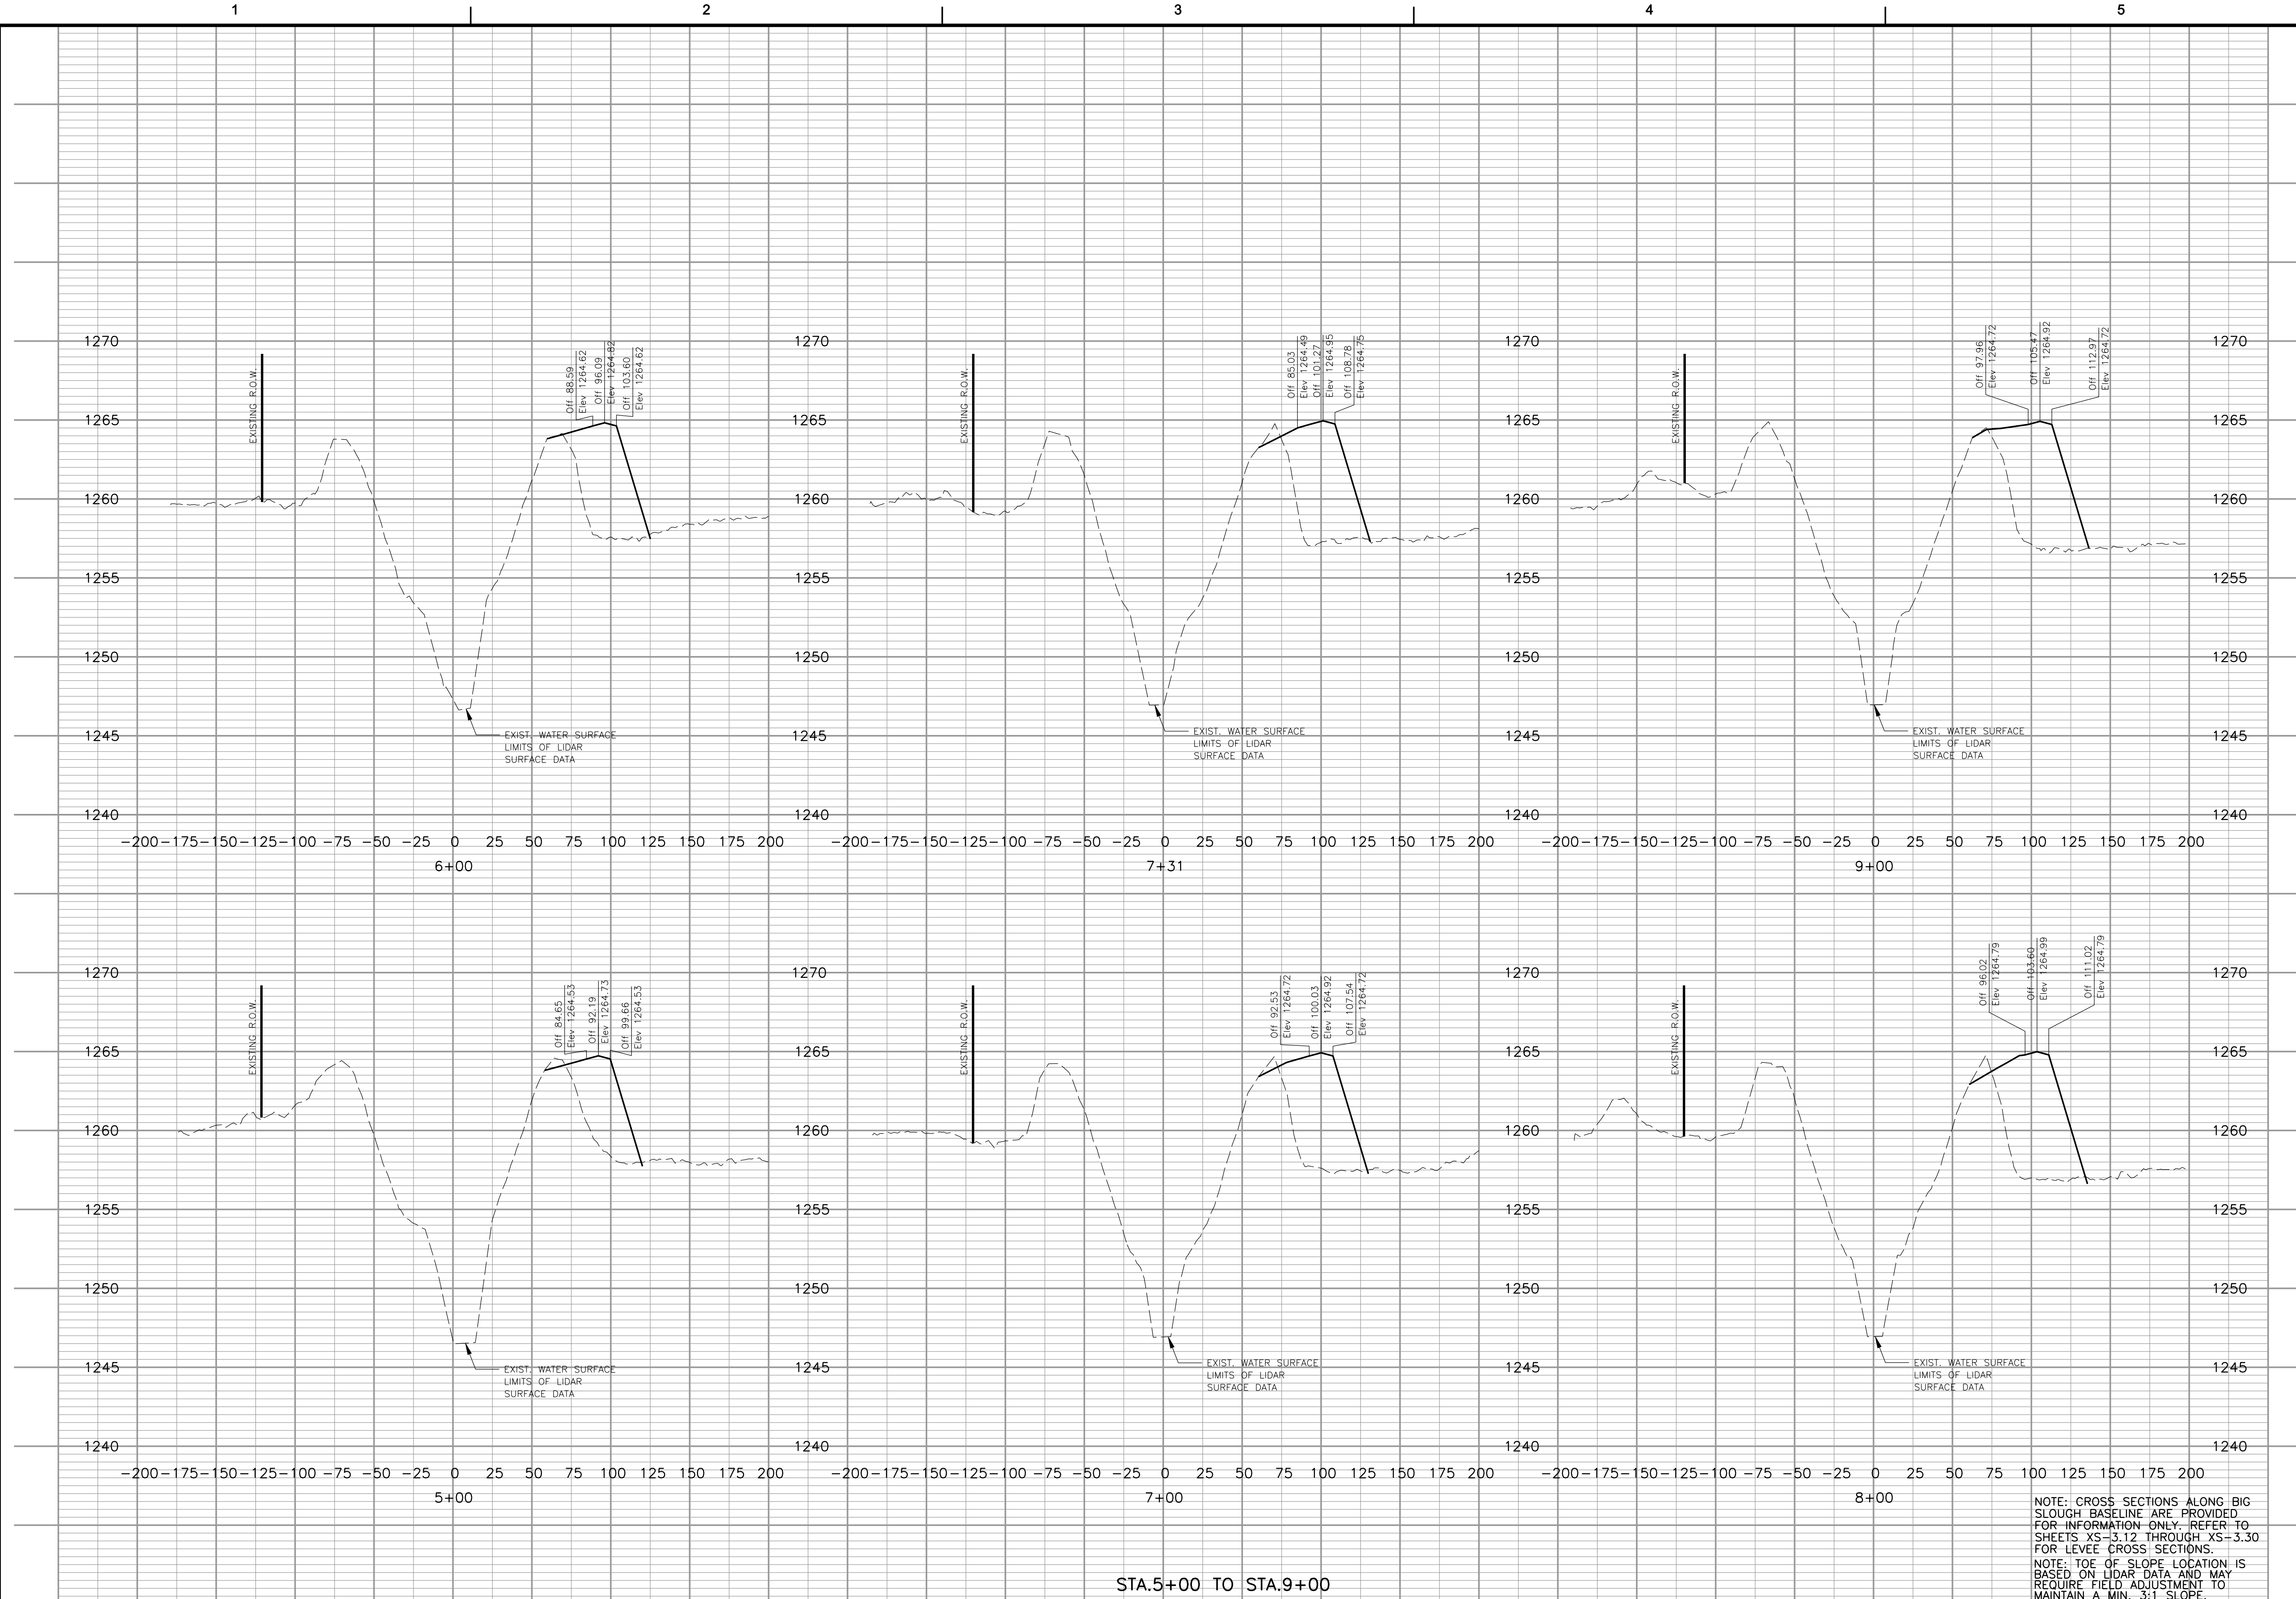

MARK	DESCRIPTION	DATE	APPR

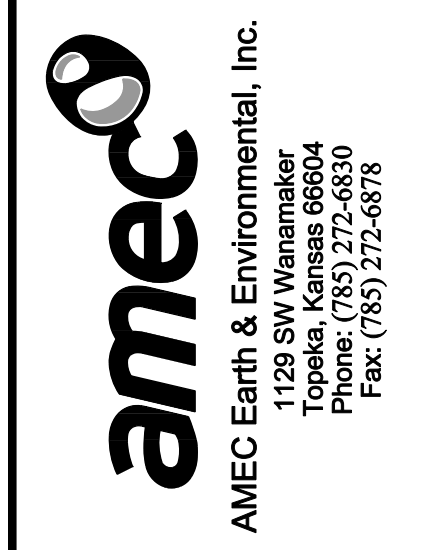

LEVEE "P"  
WICHITA-VALLEY CENTER LOCAL  
FLOOD PROTECTION PROJECT  
WICHITA, KANSAS

PREPARED FOR  
**THE CITY OF WICHITA, KANSAS**  
465 N. Main  
Wichita, KS 67202



DESIGNED BY: Don W. Dotson, P.E.	DATE: 2009/Oct/26
DWN BY: Staff	CKD BY: DWD
APP BY: MG	FILE NAME: 561500000-C-XS-302.dgn

AMEC PROJ. NO. 5-6150-0000

BIG SLOUGH BASELINE  
CROSS SECTIONS

**XS-3.02**  
SHEET 25 OF 86

NOTE: CROSS SECTIONS ALONG BIG SLOUGH BASELINE ARE PROVIDED FOR INFORMATION ONLY. REFER TO SHEETS XS-3.12 THROUGH XS-3.30 FOR LEVEE CROSS SECTIONS.  
NOTE: TOE OF SLOPE LOCATION IS BASED ON LIDAR DATA AND MAY REQUIRE FIELD ADJUSTMENT TO MAINTAIN A MIN. 3:1 SLOPE.