


SCALE: 1" = 20'

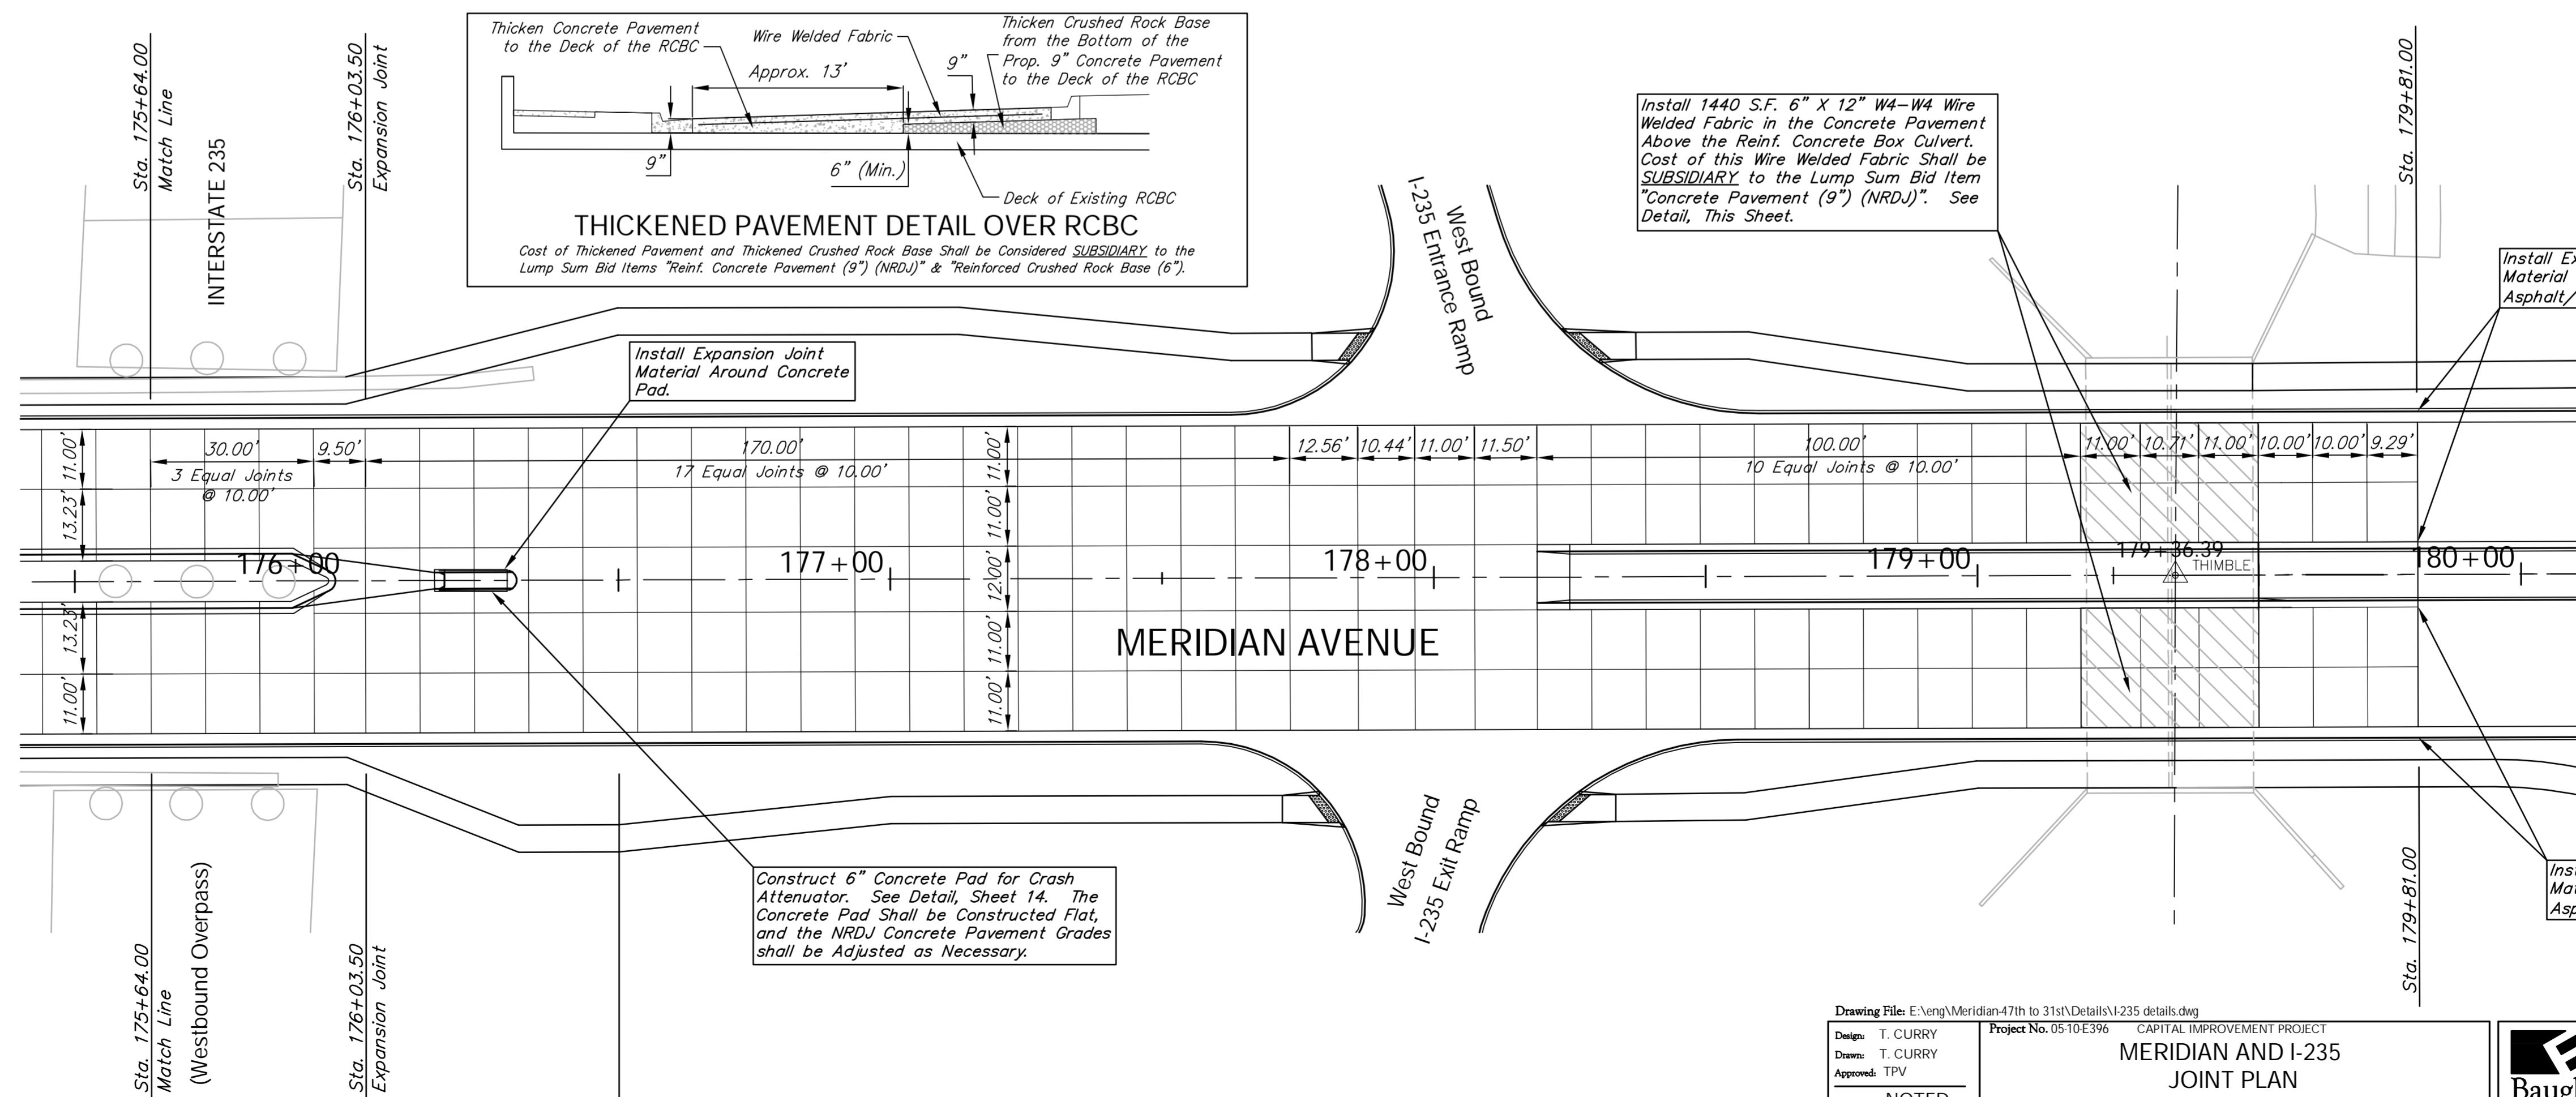

SCALE: 1" = 20'

Drawing File: E:\eng\Meridian-47th to 31st\Details\I-235 details.dwg

Design: T. CURRY
 Drawn: T. CURRY
 Approved: TPV
 Scale: NOTED

Project No. 05-10-E396 CAPITAL IMPROVEMENT PROJECT
**MERIDIAN AND I-235
 JOINT PLAN**
 MERIDIAN AVENUE - 47TH STREET SOUTH TO 31ST STREET SOUTH

Baughman Company, P.A.
 315 Ellis St., Wichita, KS 67211 P 316-262-7271 F 316-262-0149
 ENGINEERING | SURVEYING | PLANNING | LANDSCAPE ARCHITECTURE

September 2009
 SHEET 46
 OF 187