



BENCHMARK:
 BM #5 - "C" Chiseled in the Back of Curb in the North
 Curb Line of 43rd Street South
 Sta. 124+50, 98' Lt.
 Elev. = 1281.40 MSL

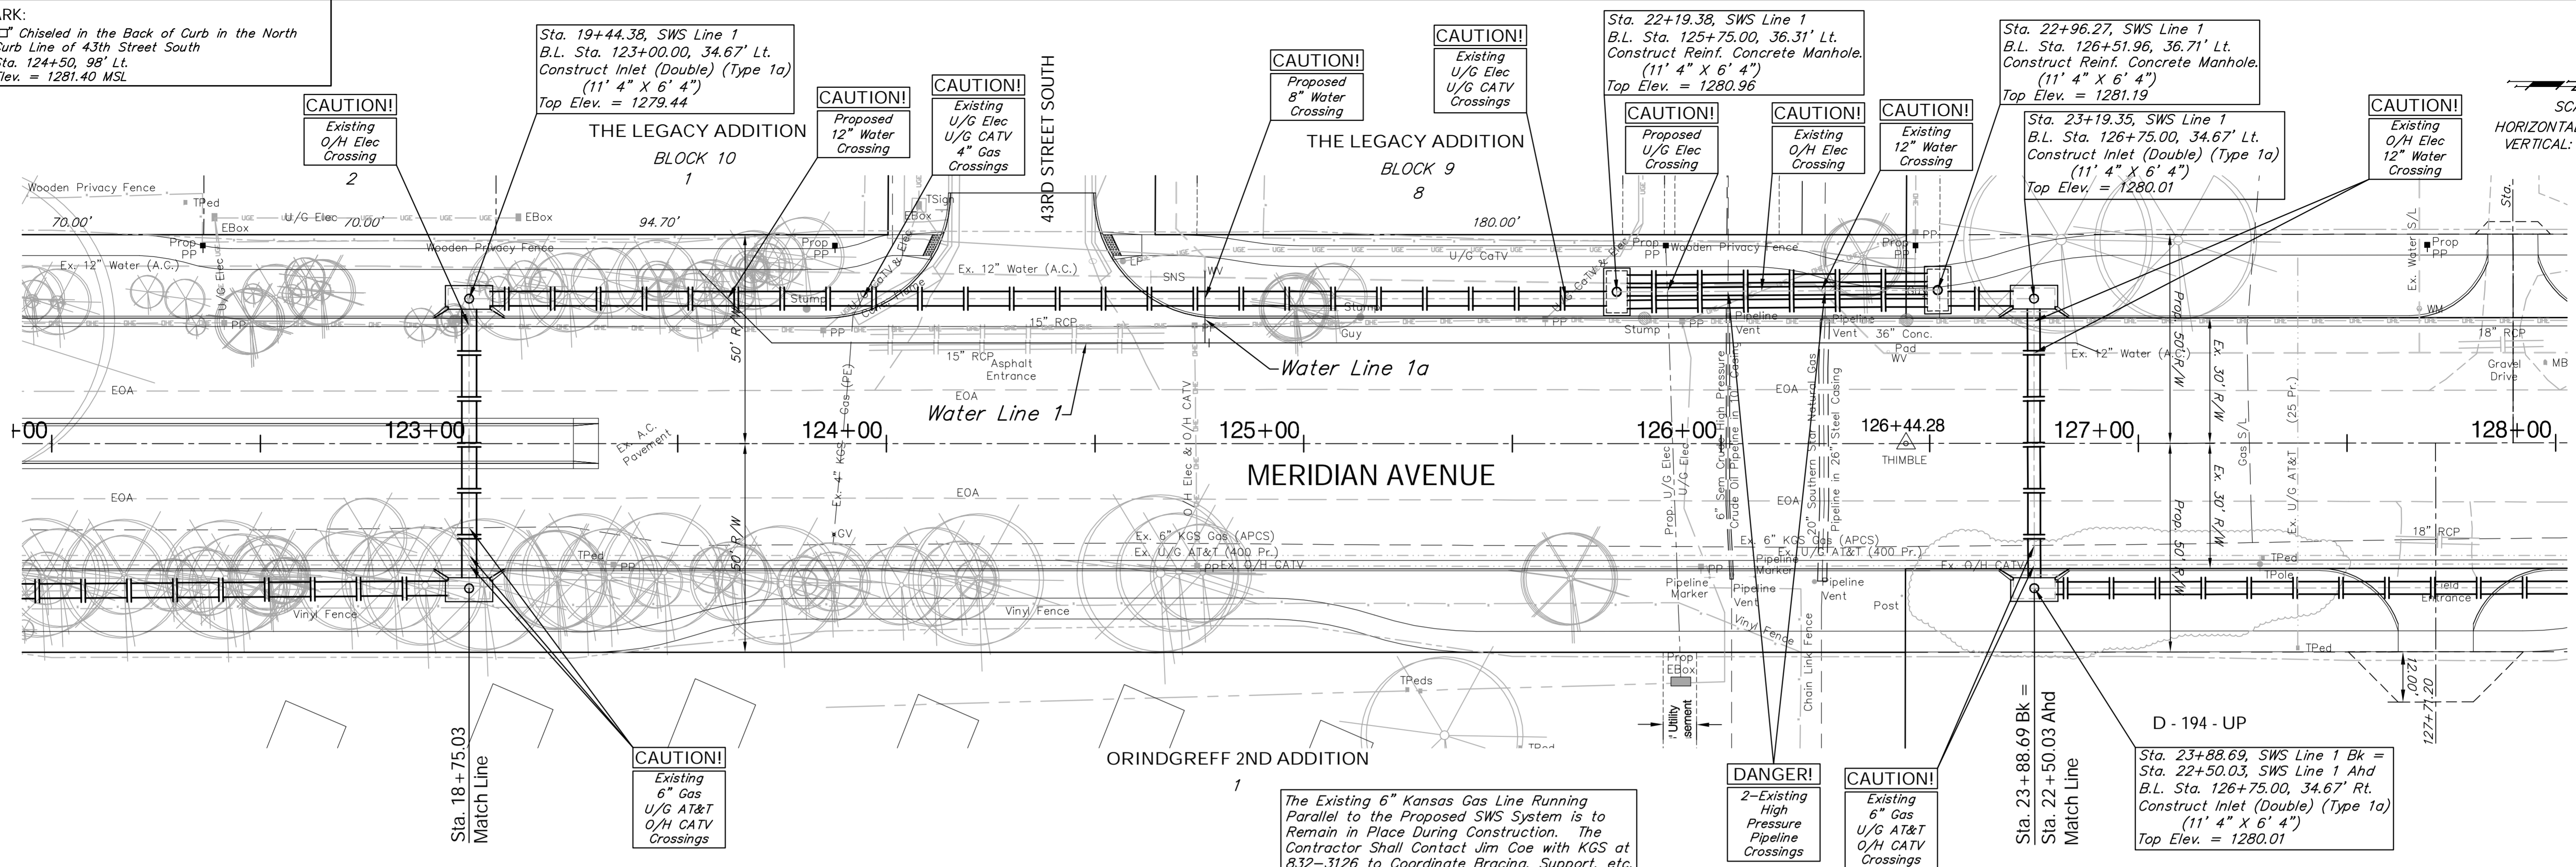

SCALE:
 HORIZONTAL: 1" = 20'
 VERTICAL: 1" = 5'

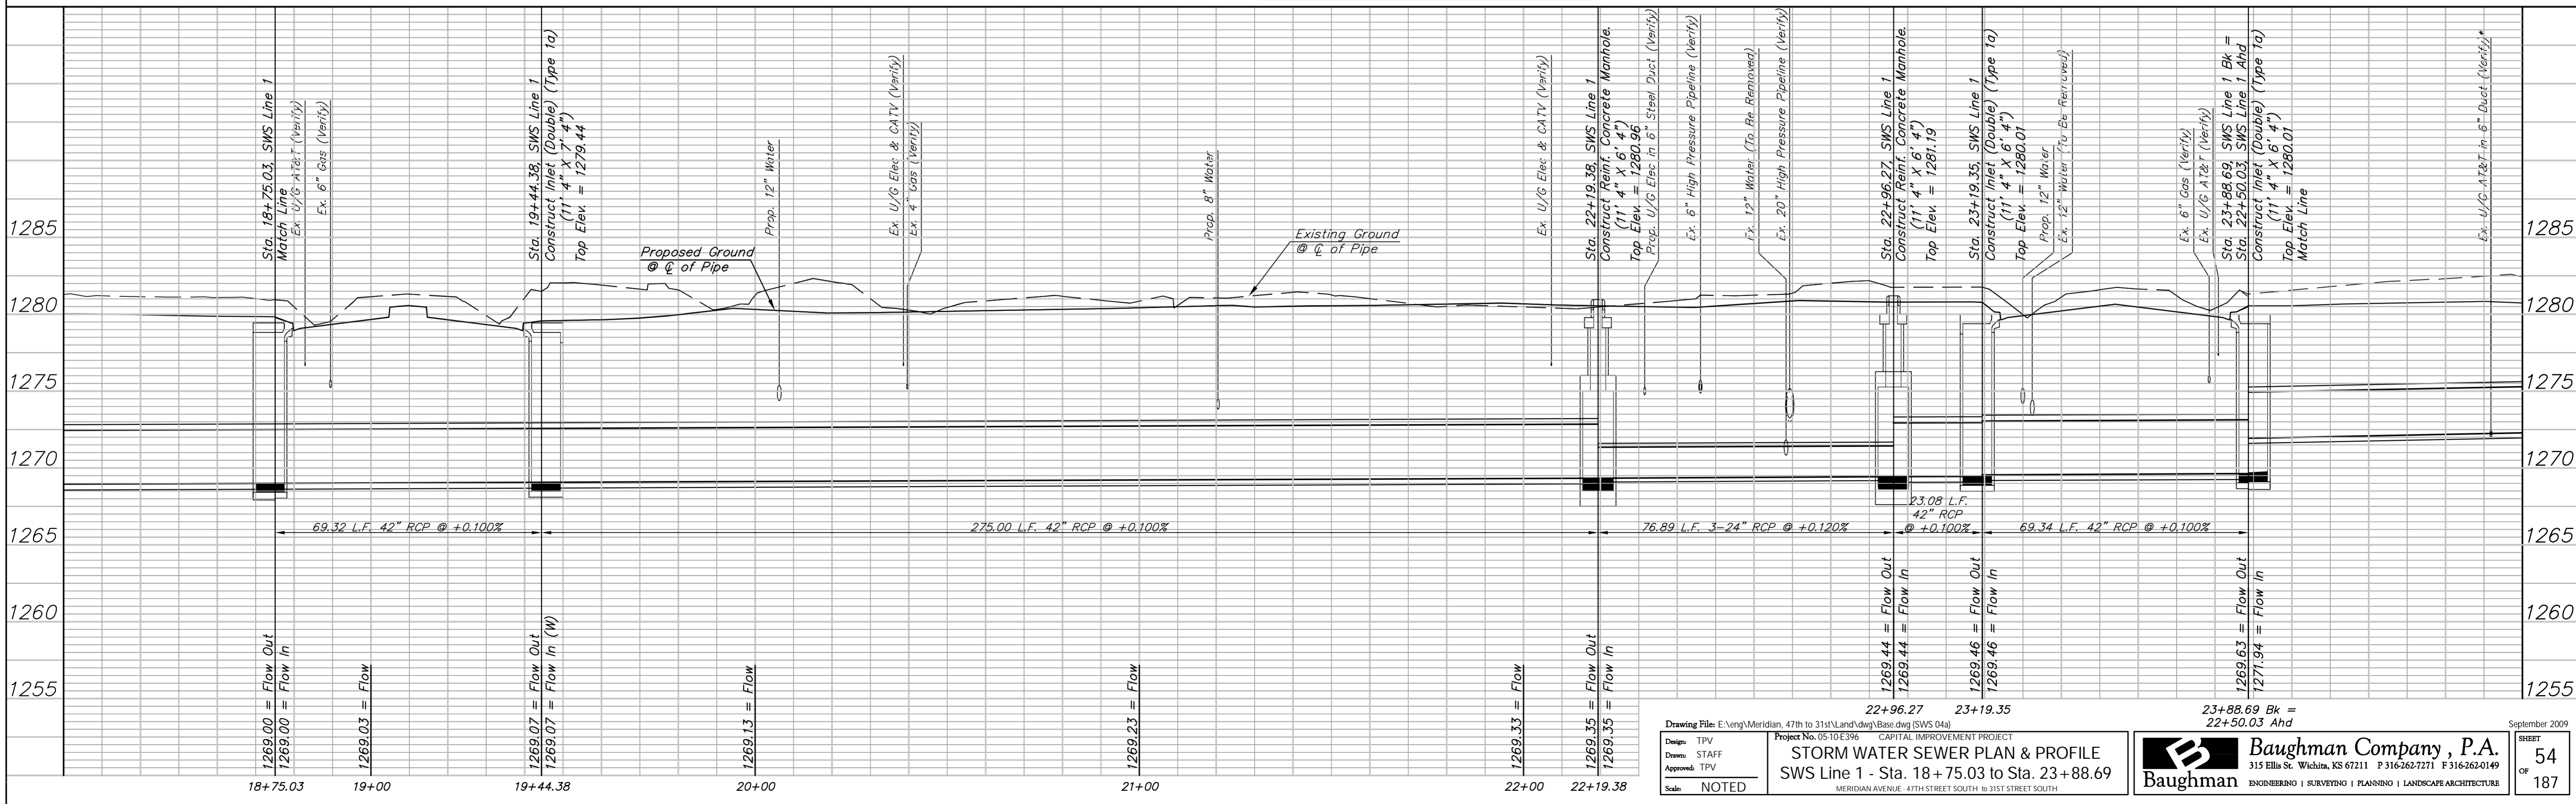

Drawing File: E:\eng\Meridian_47th to 31st\Land\dwg\Bases.dwg (SWS 04a)
 Project No. 0510E396 CAPITAL IMPROVEMENT PROJECT
STORM WATER SEWER PLAN & PROFILE
 SWS Line 1 - Sta. 18 + 75.03 to Sta. 23 + 88.69
 MERIDIAN AVENUE - 47TH STREET SOUTH TO 31ST STREET SOUTH

22+96.27 23+19.35
 23+88.69 Bk = 22+50.03 Ahd

September 2009
 SHEET 54 OF 187

Baughman Company, P.A.
 315 Ellis St., Wichita, KS 67211 P 316-262-7171 F 316-262-0149
 ENGINEERING | SURVEYING | PLANNING | LANDSCAPE ARCHITECTURE