
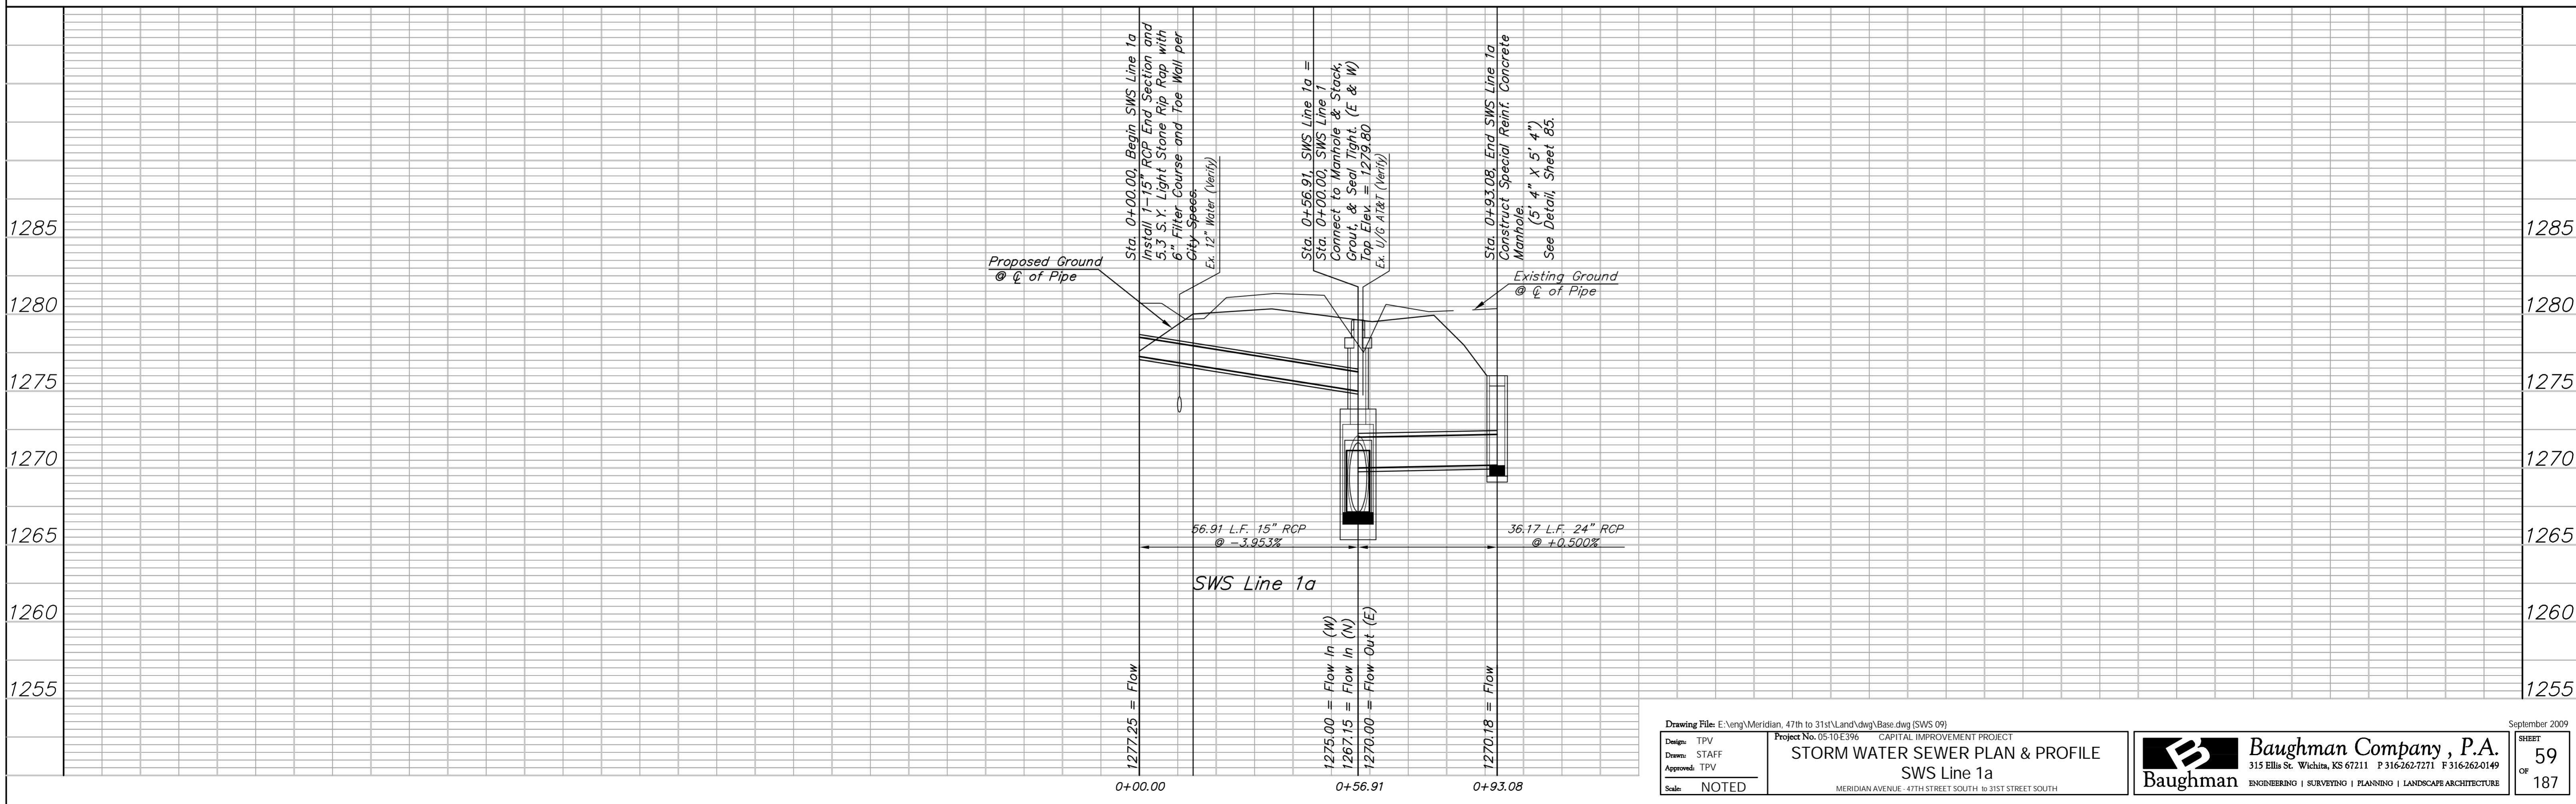


BENCHMARK:
 BM #2 - "C" Chiseled in the Back of Curb in the North Curb
 Line of Angel
 Sta. 108+77, 154' Lt.
 Elev. = 1281.74 MSL

SCALE:
 HORIZONTAL: 1" = 20'
 VERTICAL: 1" = 5'

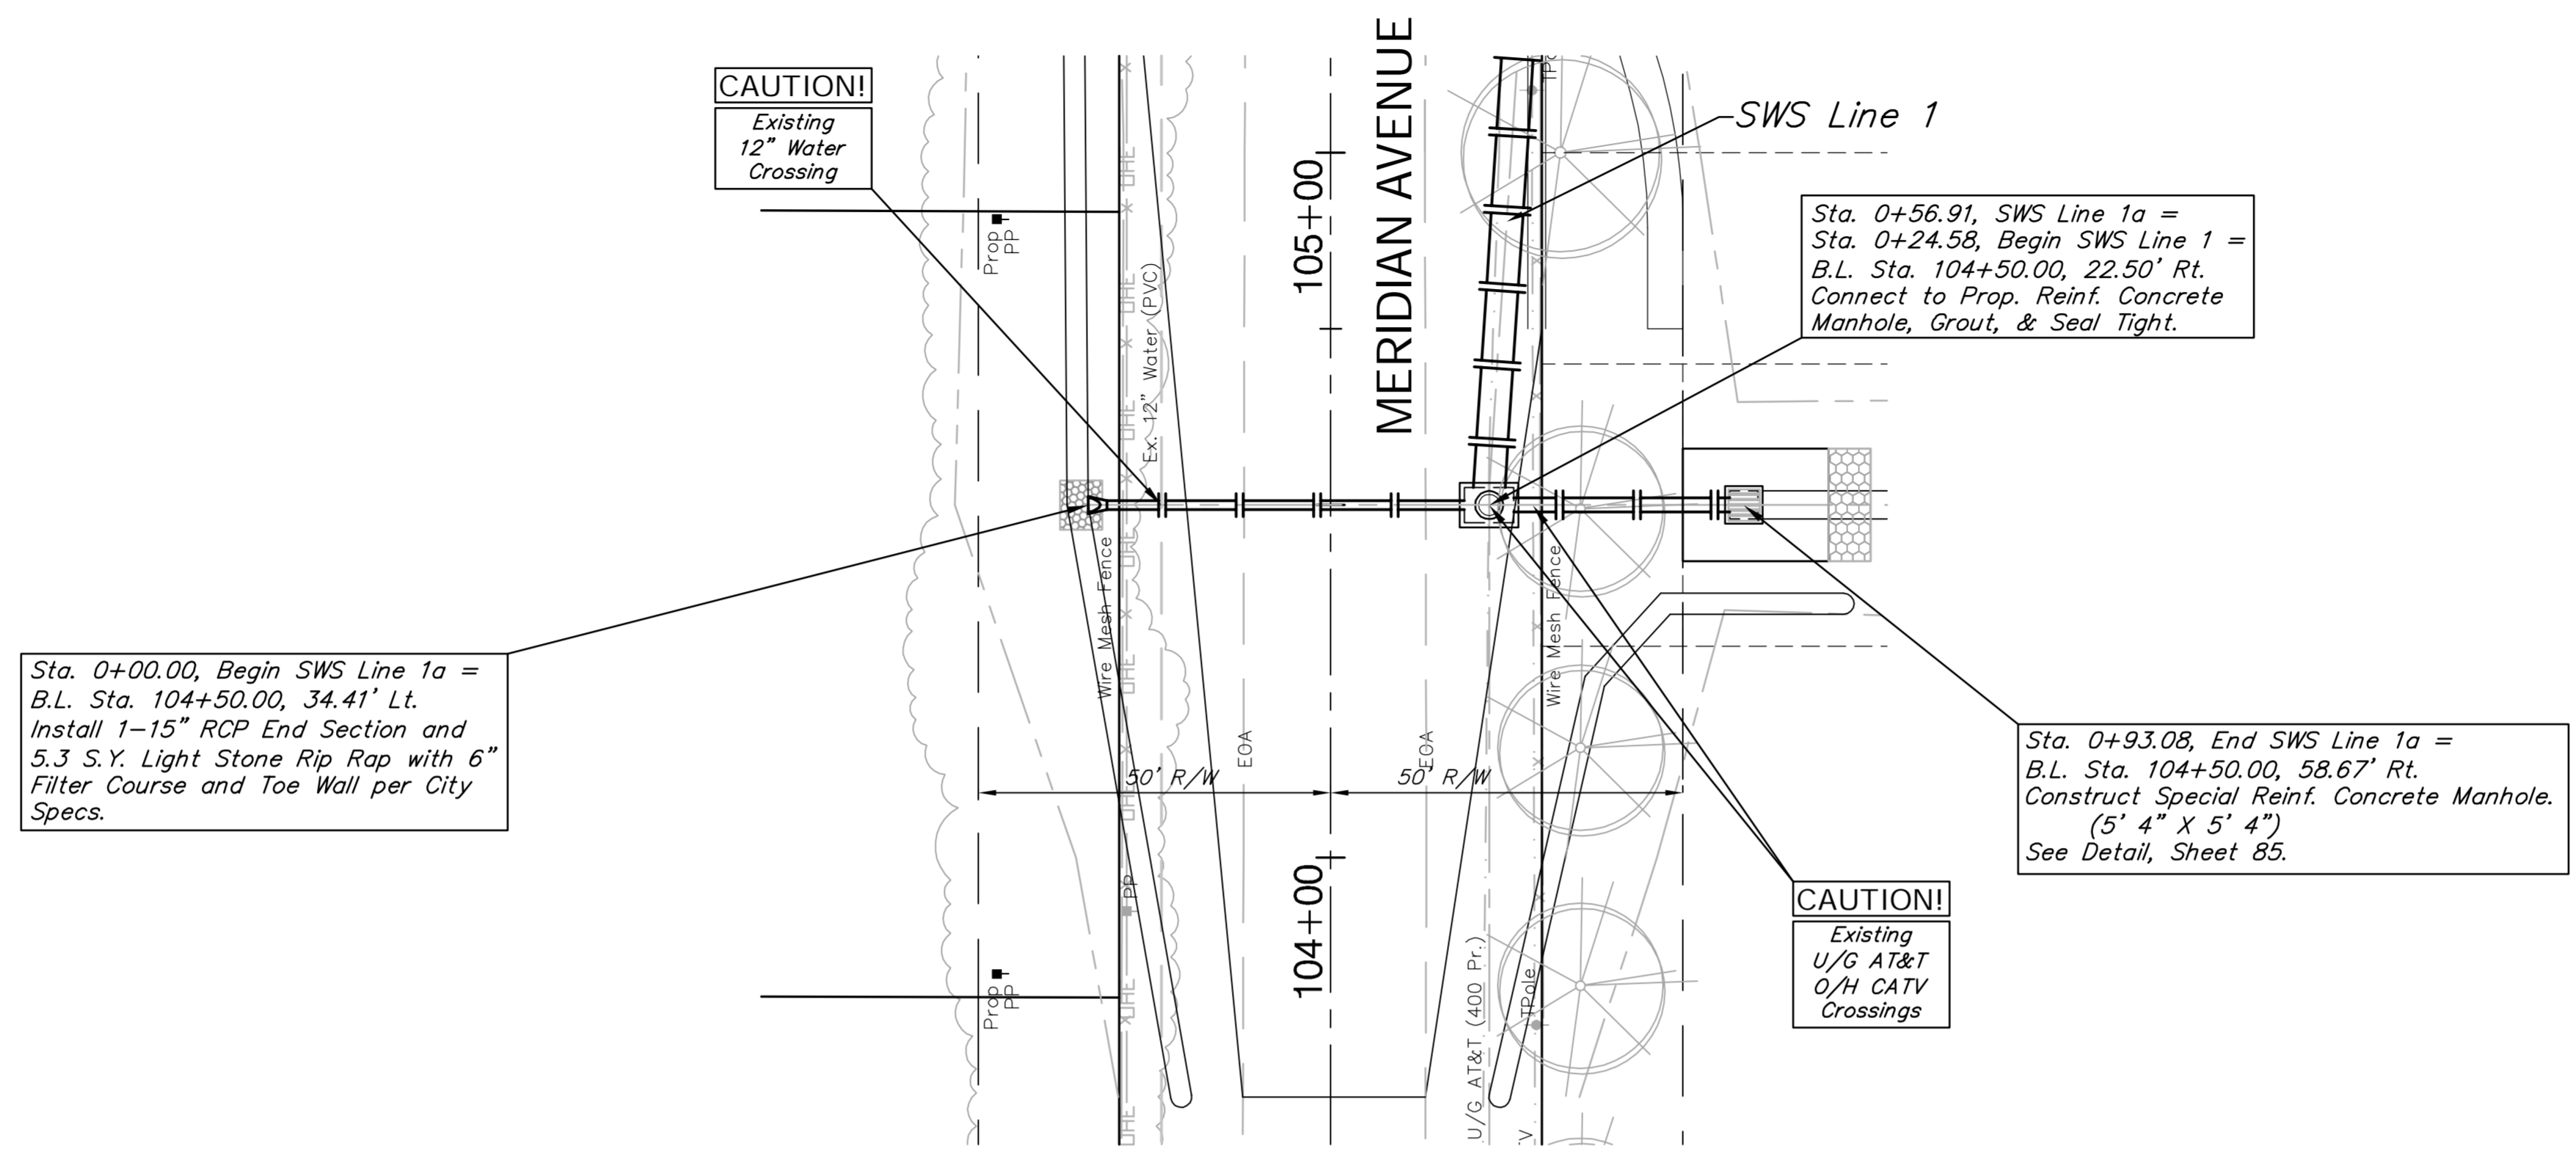

Drawing File: E:\eng\Meridian_47th to 31st\Land\dwg\Base.dwg (SWS 09) Design: TPV Drawn: STAFF Approved: TPV Scale: NOTED	Project No. 0510E396 CAPITAL IMPROVEMENT PROJECT STORM WATER SEWER PLAN & PROFILE SWS Line 1a MERIDIAN AVENUE - 47TH STREET SOUTH TO 31ST STREET SOUTH	Baughman Company, P.A. 315 Ellis St., Wichita, KS 67211 P 316-262-7171 F 316-262-0149 ENGINEERING SURVEYING PLANNING LANDSCAPE ARCHITECTURE	September 2009 SHEET 59 OF 187
---	--	--	--