
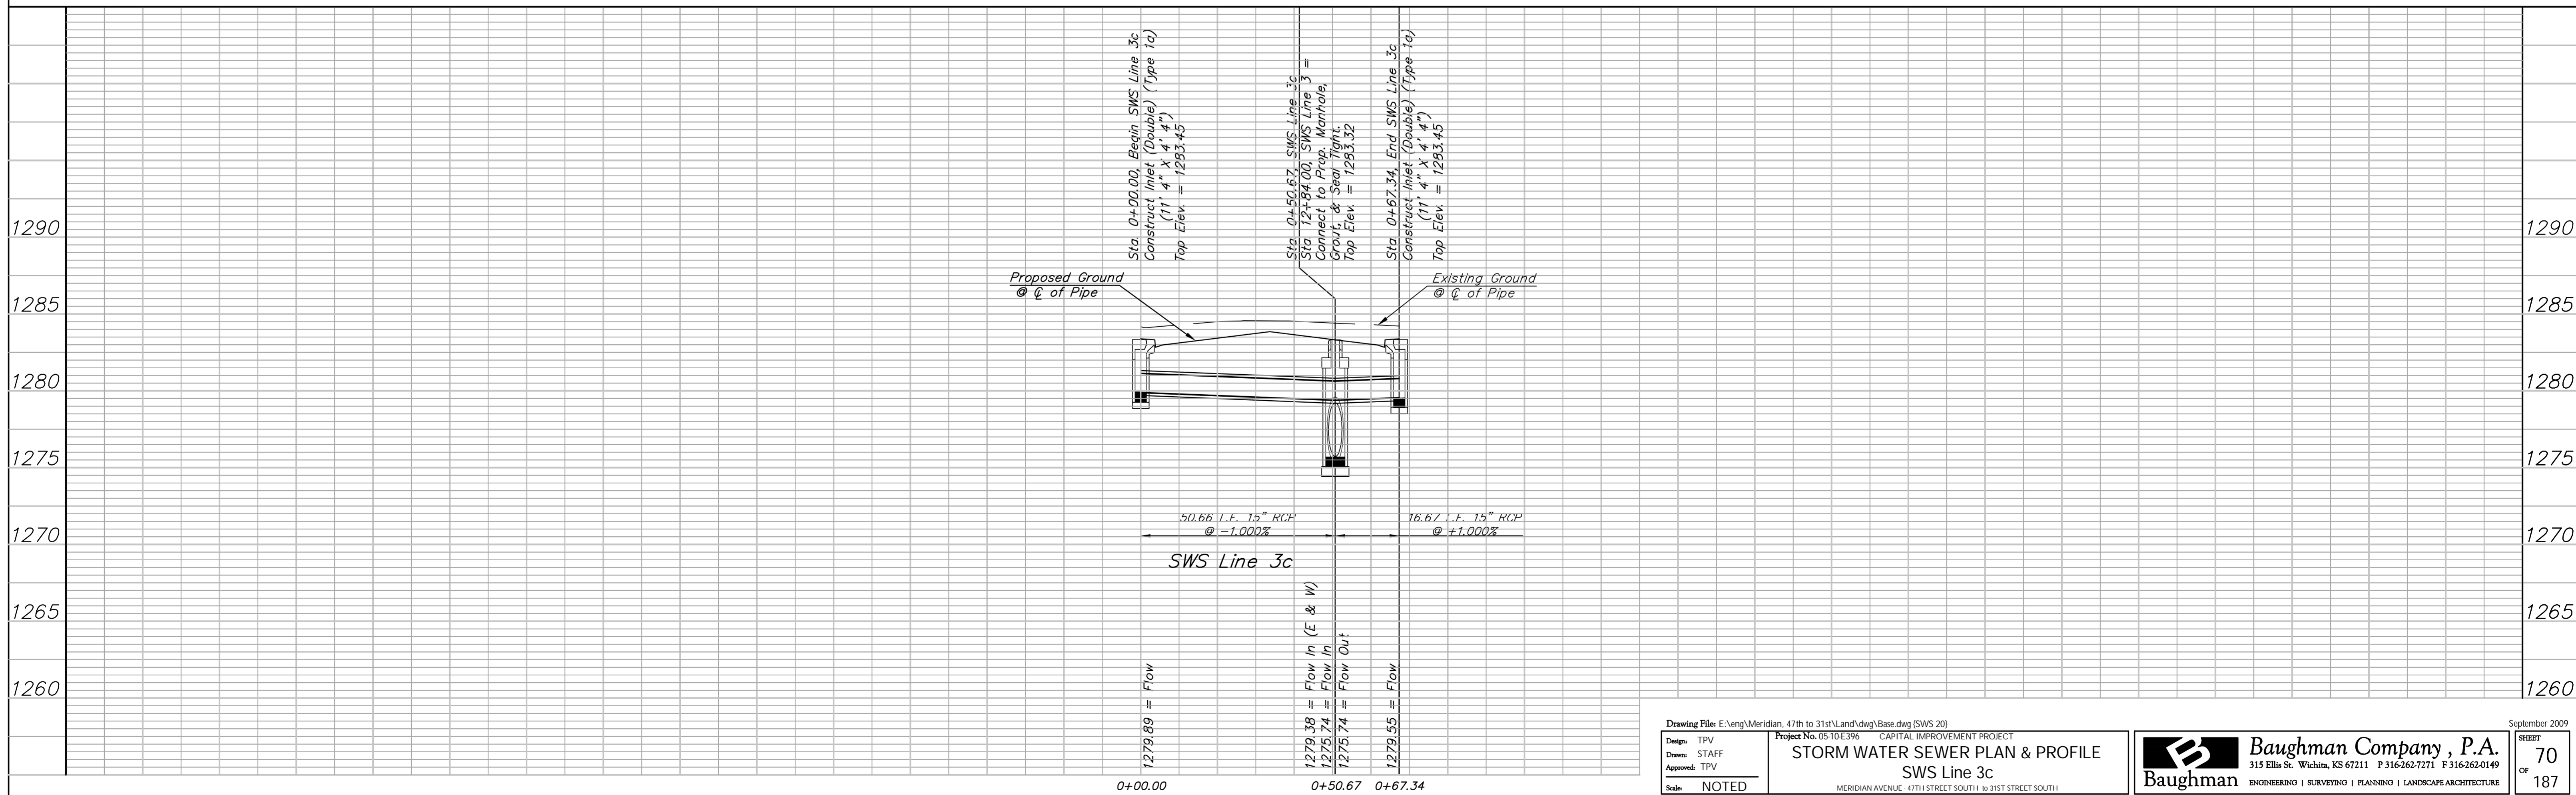


BENCHMARK:
 BM #13 - City of Wichita Disc on the West Hubguard of
 RCBC North of Interstate 235
 Sta. 179+50, 40' Lt.
 Elev. = 1287.55 MSL

SCALE:
 HORIZONTAL: 1" = 20'
 VERTICAL: 1" = 5'

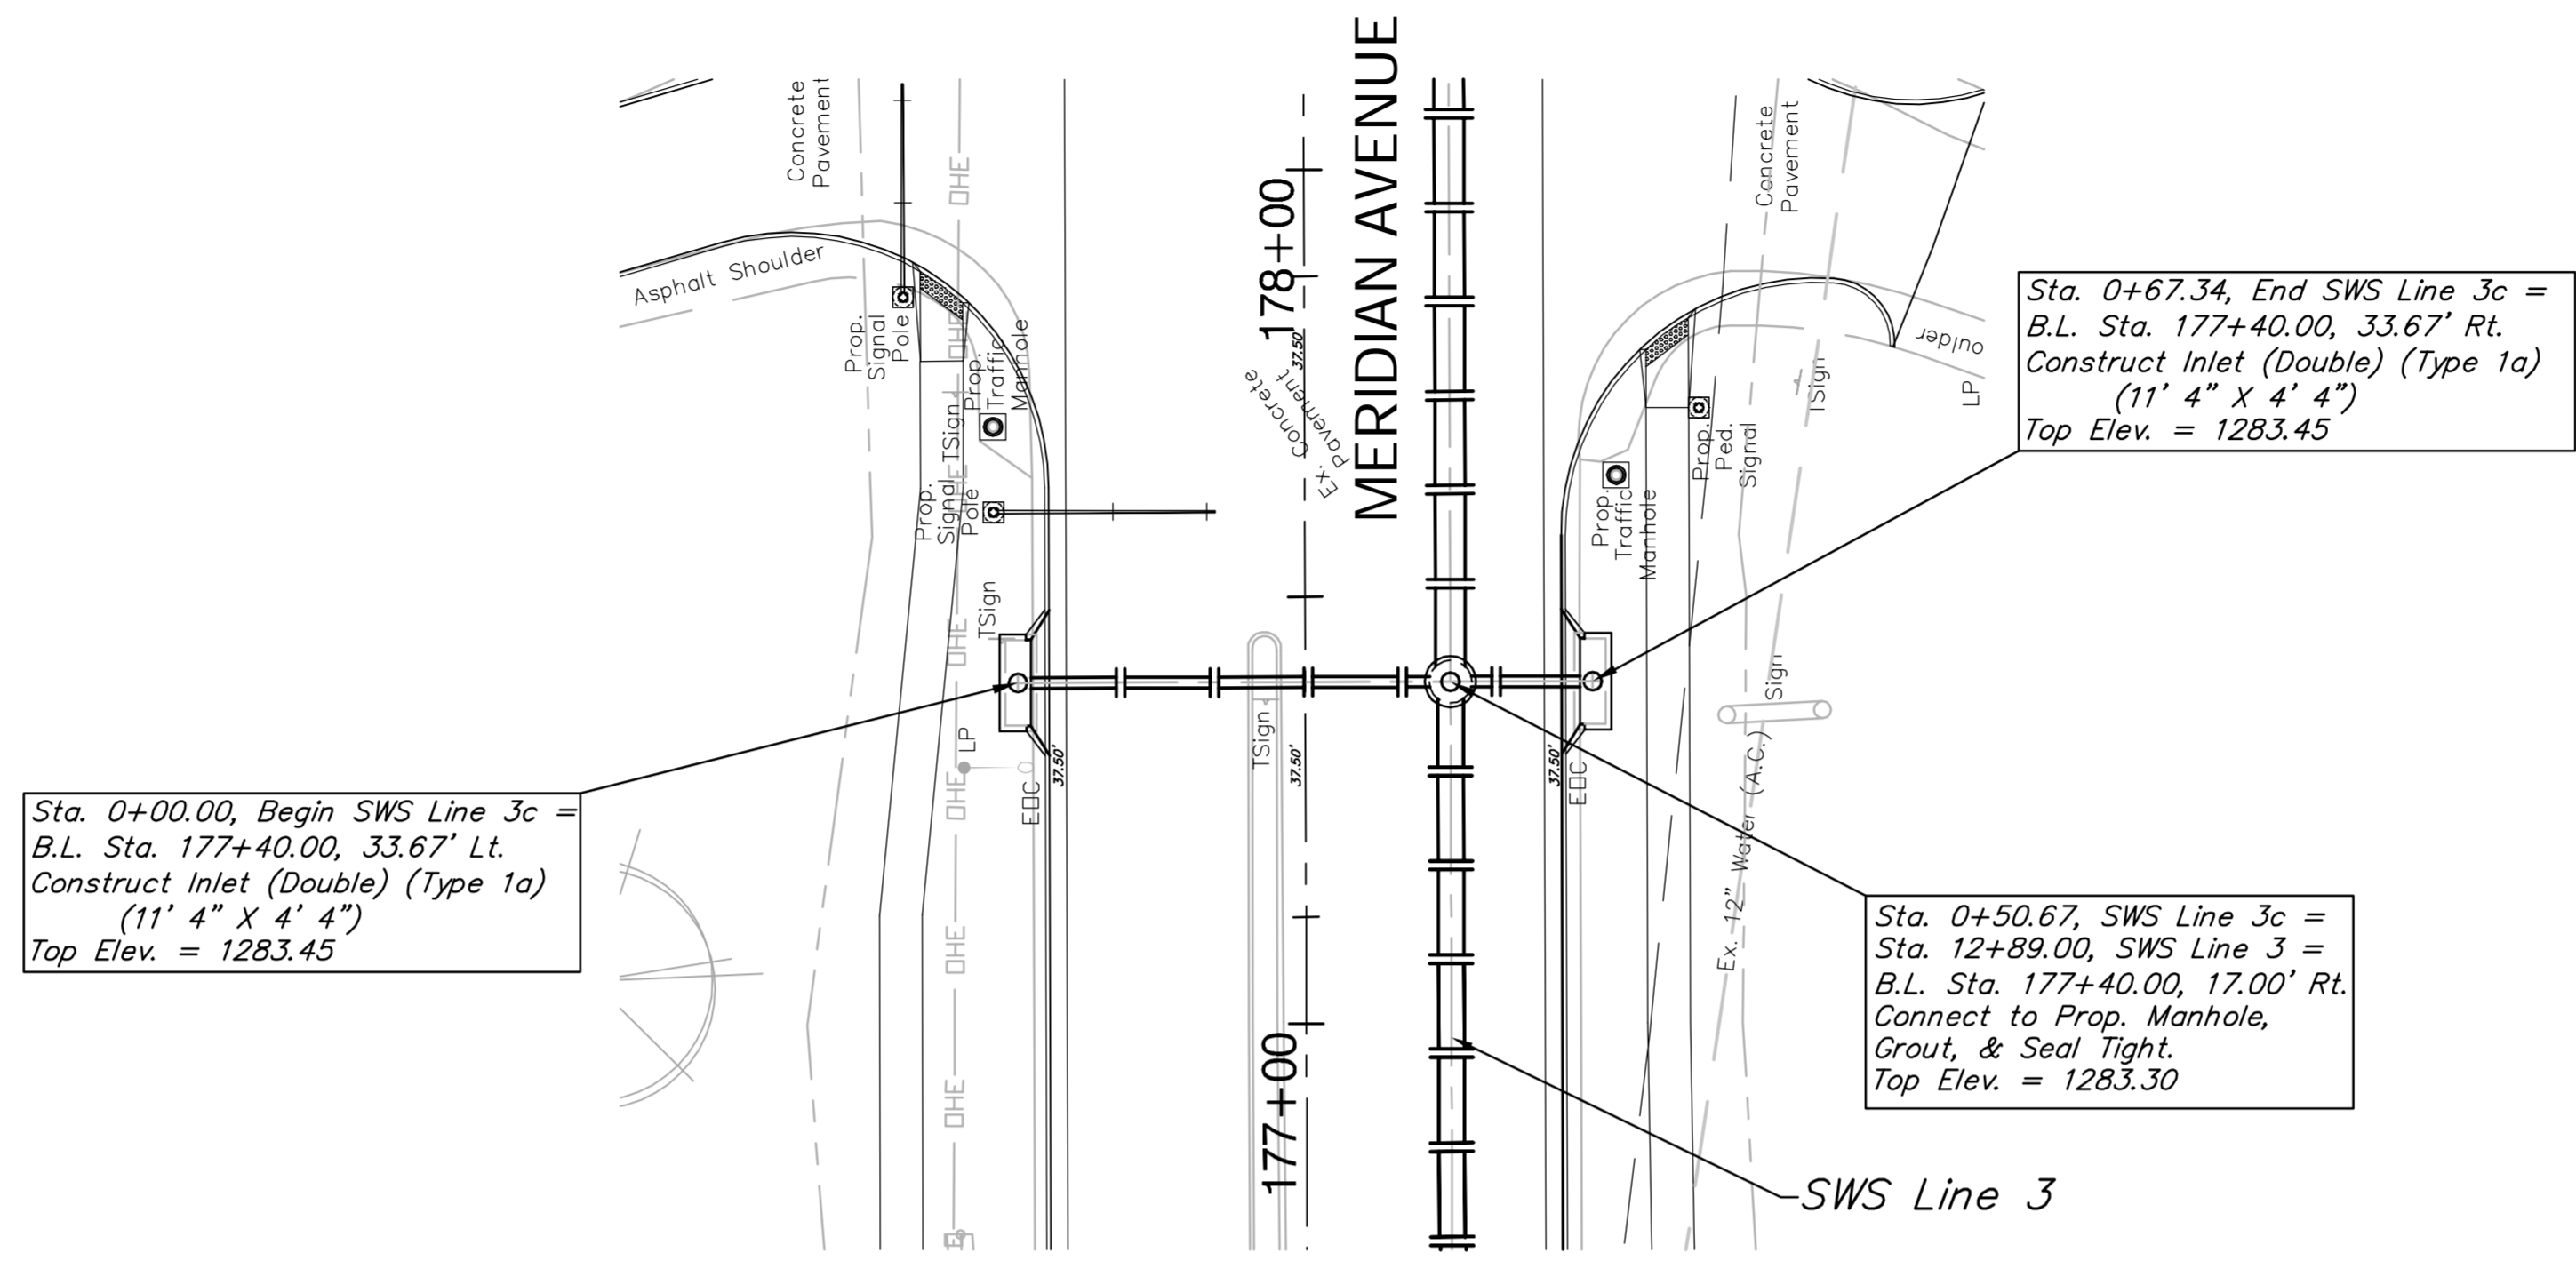

Drawing File: E:\eng\Meridian_47th to 31st\Land\dwg\Base.dwg (SWS 20)

Design: TPV
 Drawn: STAFF
 Approved: TPV
 Scale: NOTED

Project No. 0510E396 CAPITAL IMPROVEMENT PROJECT
STORM WATER SEWER PLAN & PROFILE
 SWS Line 3c
 MERIDIAN AVENUE - 47TH STREET SOUTH TO 31ST STREET SOUTH

Baughman Company, P.A.
 315 Ellis St., Wichita, KS 67211 P 316-262-0149 F 316-262-0149
 ENGINEERING | SURVEYING | PLANNING | LANDSCAPE ARCHITECTURE

September 2009
 SHEET
 OF
 70
 OF
 187