


BENCHMARK:  
 BM #15 - "C" Chiseled in the Northeast Corner of the RCBC  
 Under the YMCA Entrance.  
 Sta. 190+61, 68' Lt.  
 Elev. = 1282.23 MSL

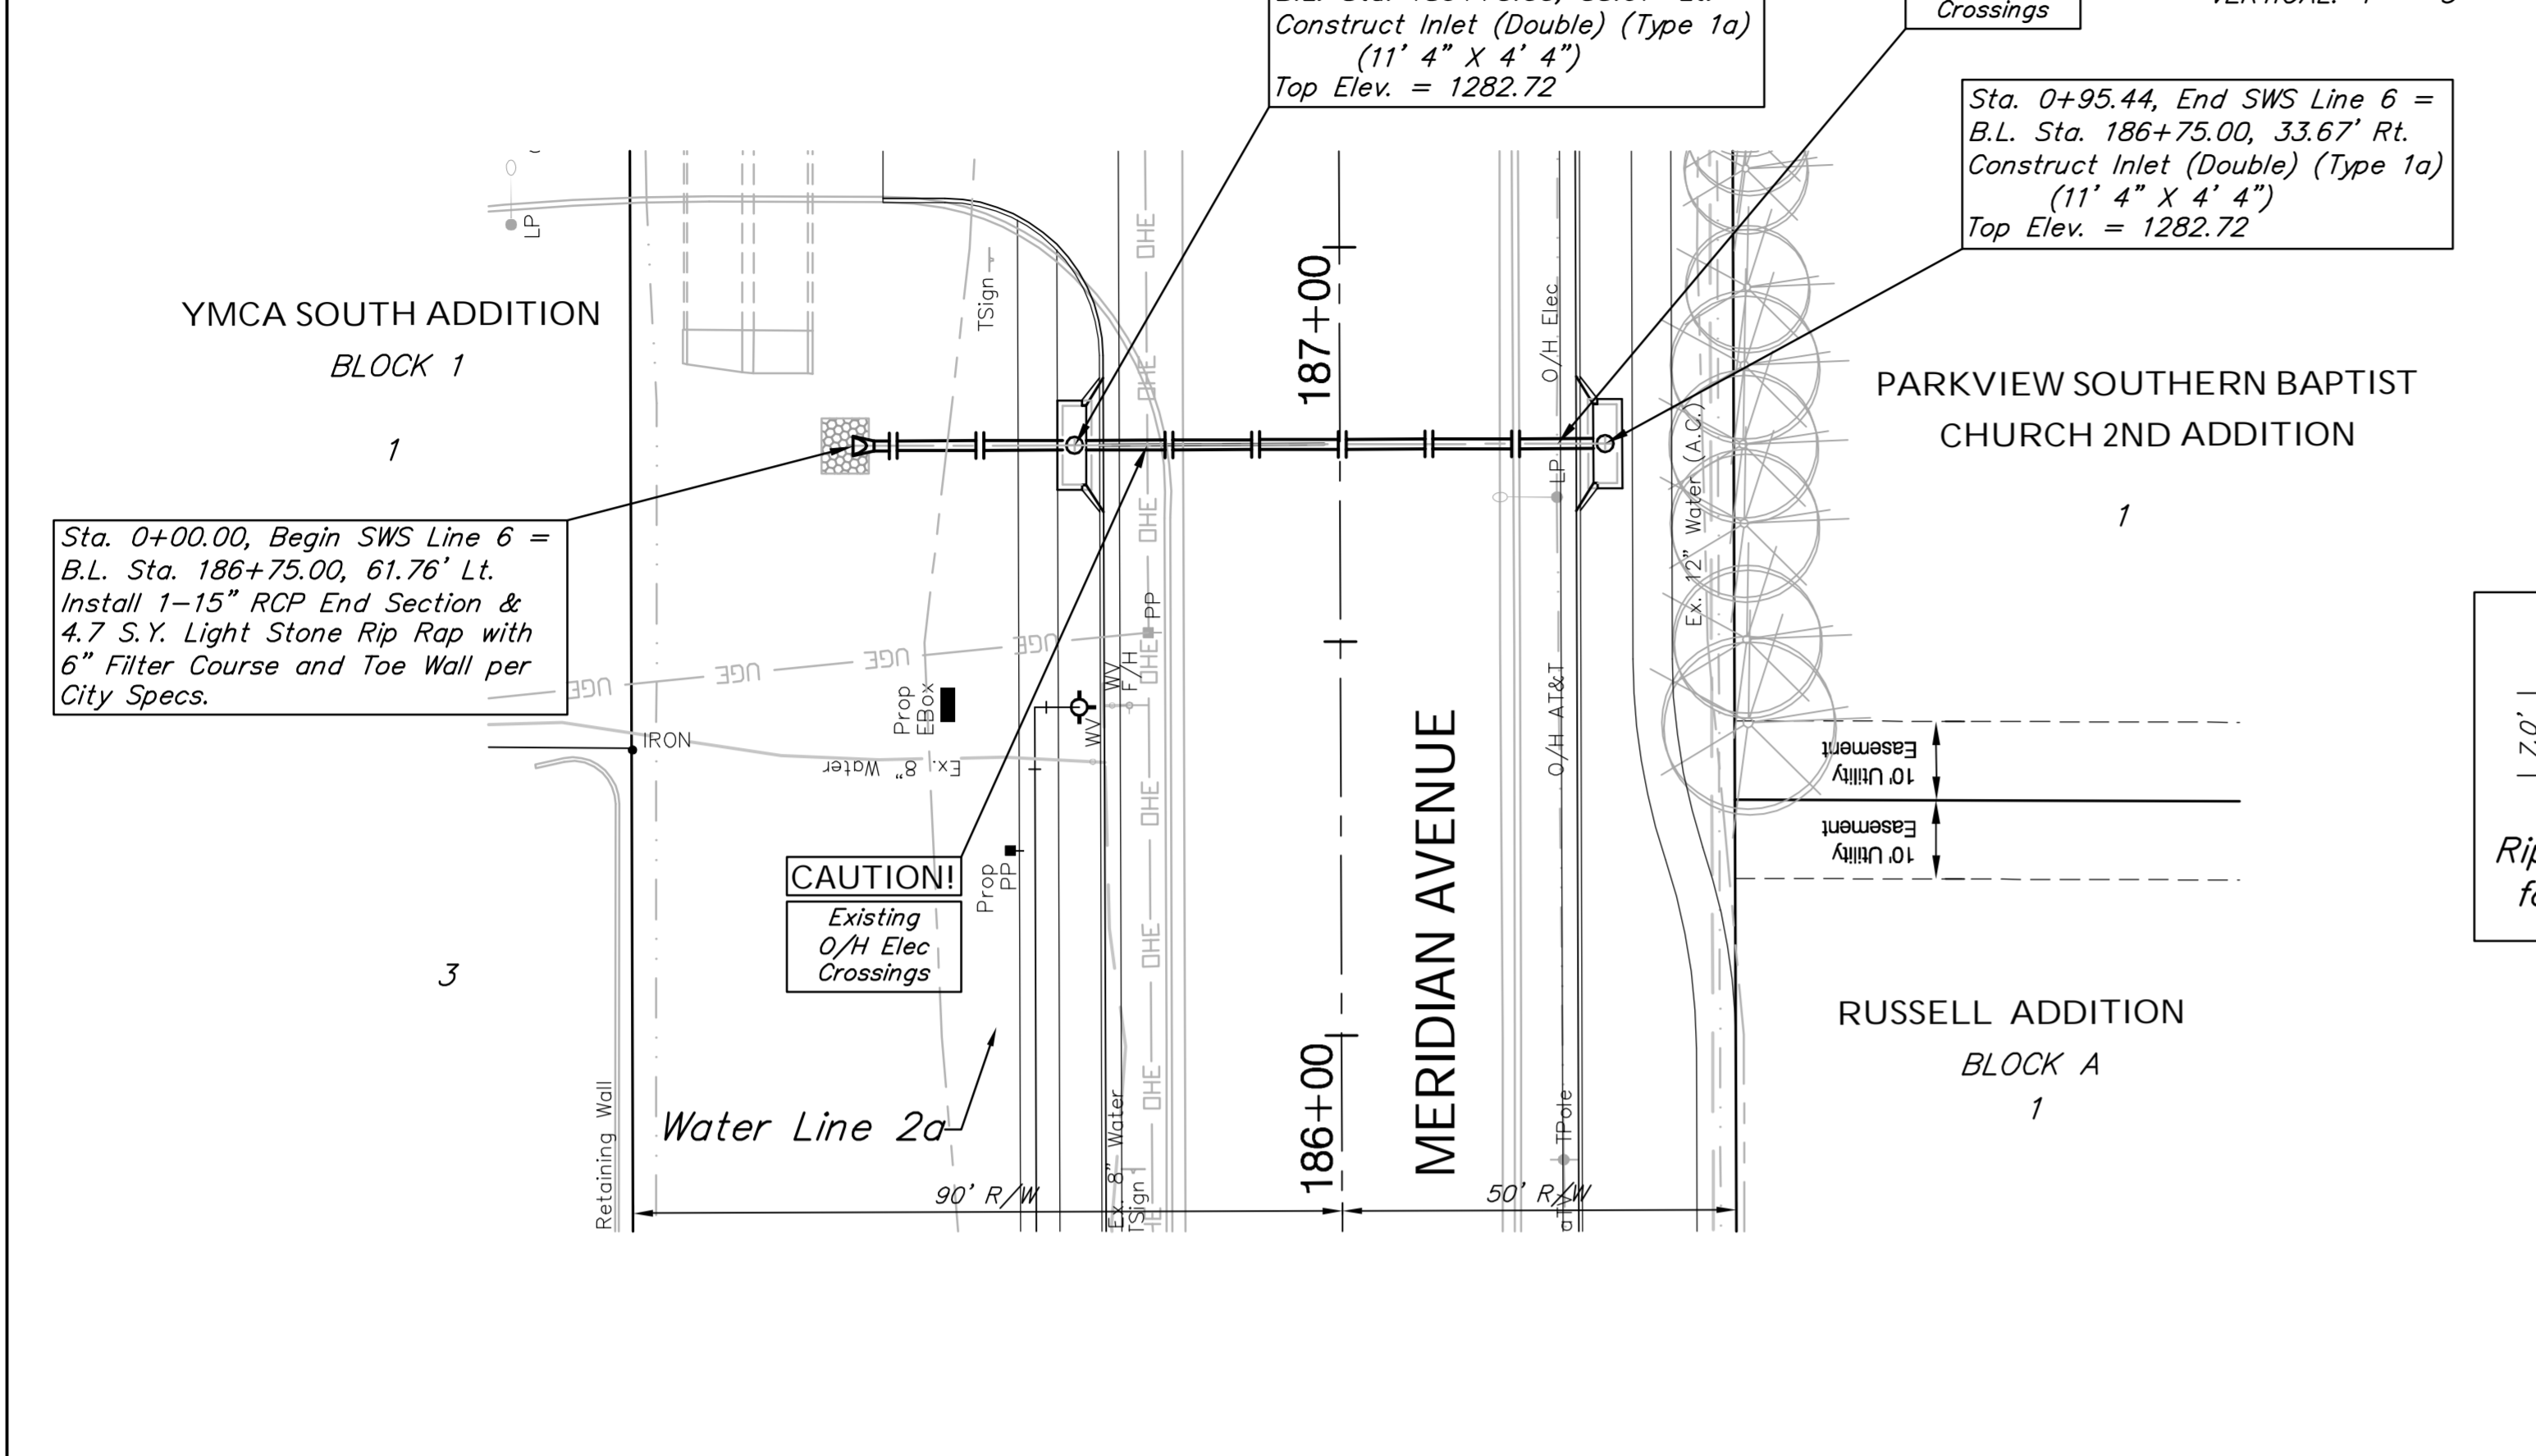

BENCHMARK:  
 BM #15 - "C" Chiseled in the Northeast Corner of the RCBC  
 Under the YMCA Entrance.  
 Sta. 190+61, 68' Rt.  
 Elev. = 1282.23 MSL

