
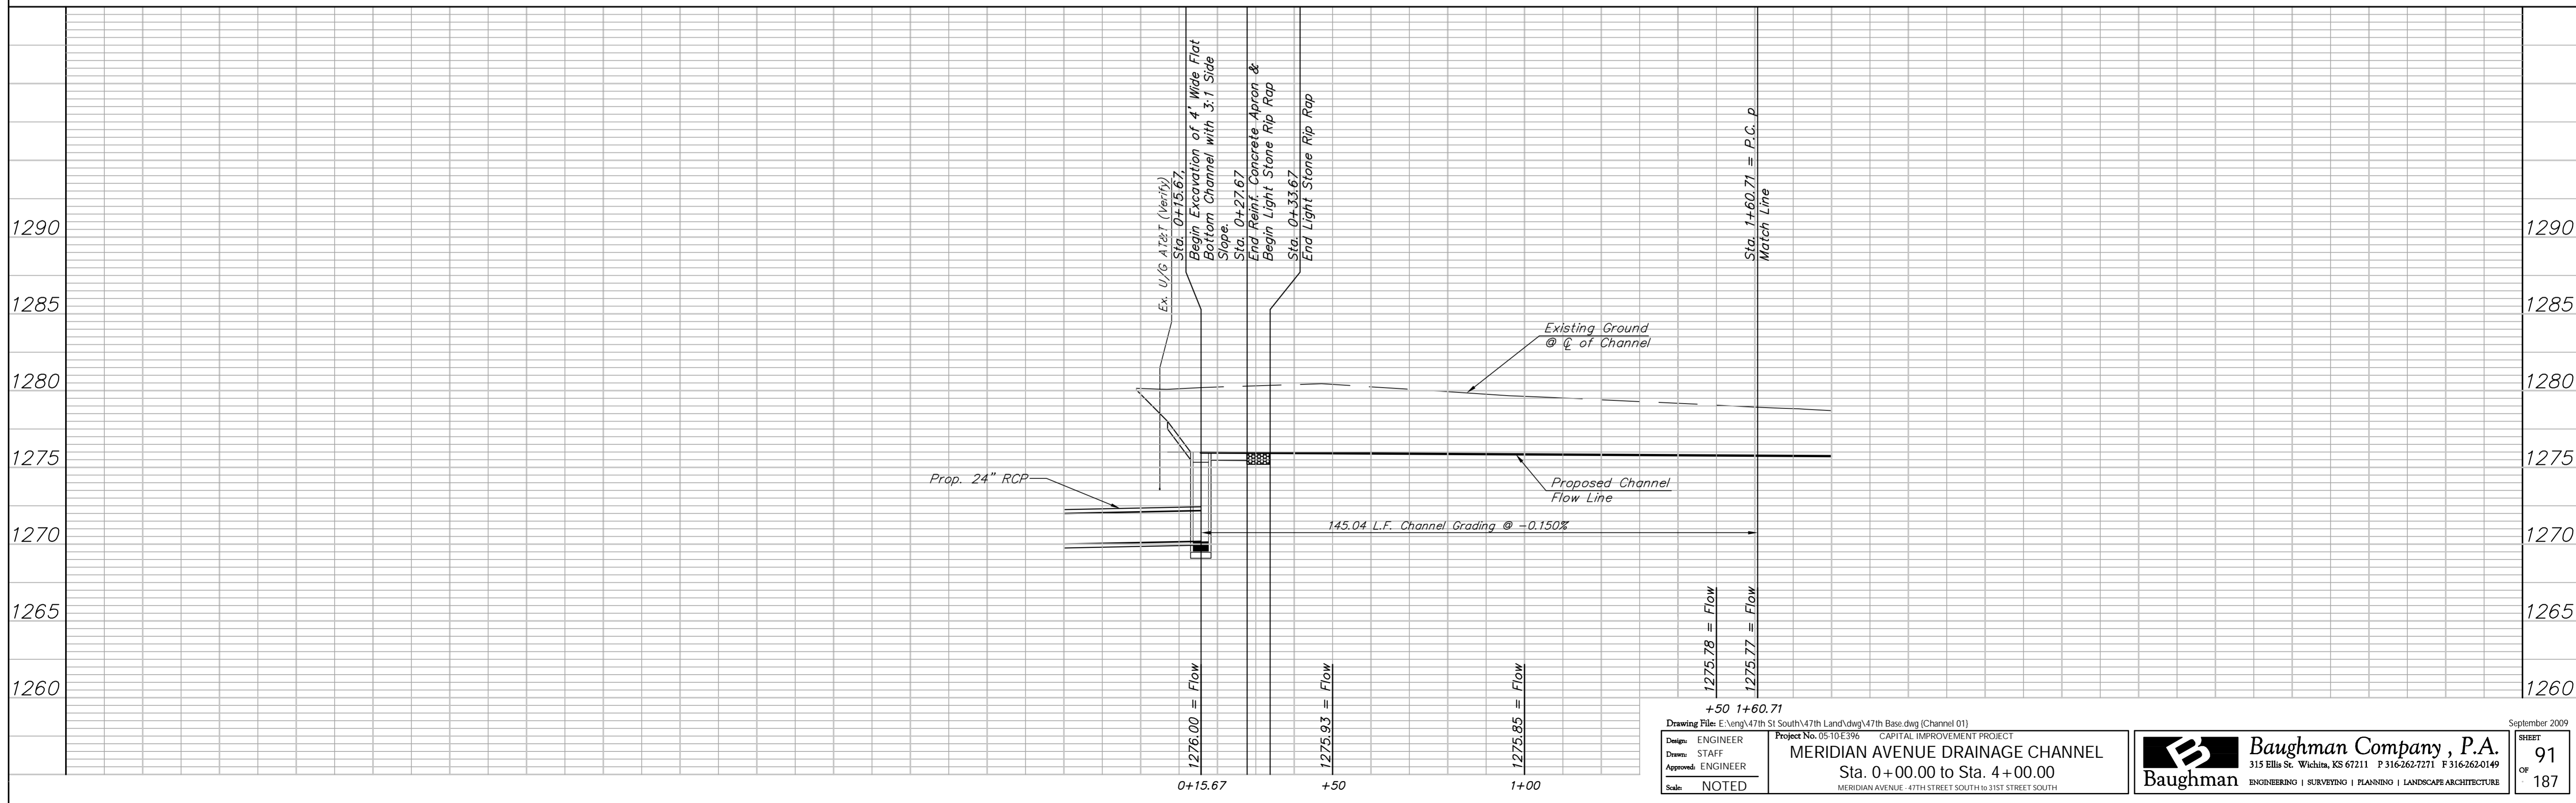


BENCHMARK:
 BM #1 - City of Wichita Disc Located in the Northeast Corner
 of the Intersection of Meridian and 47th Street South
 Sta. 10+29, 43' Lt.
 Elev. = 1279.18 (MSL)

SCALE:
 HORIZONTAL: 1" = 20'
 VERTICAL: 1" = 5'

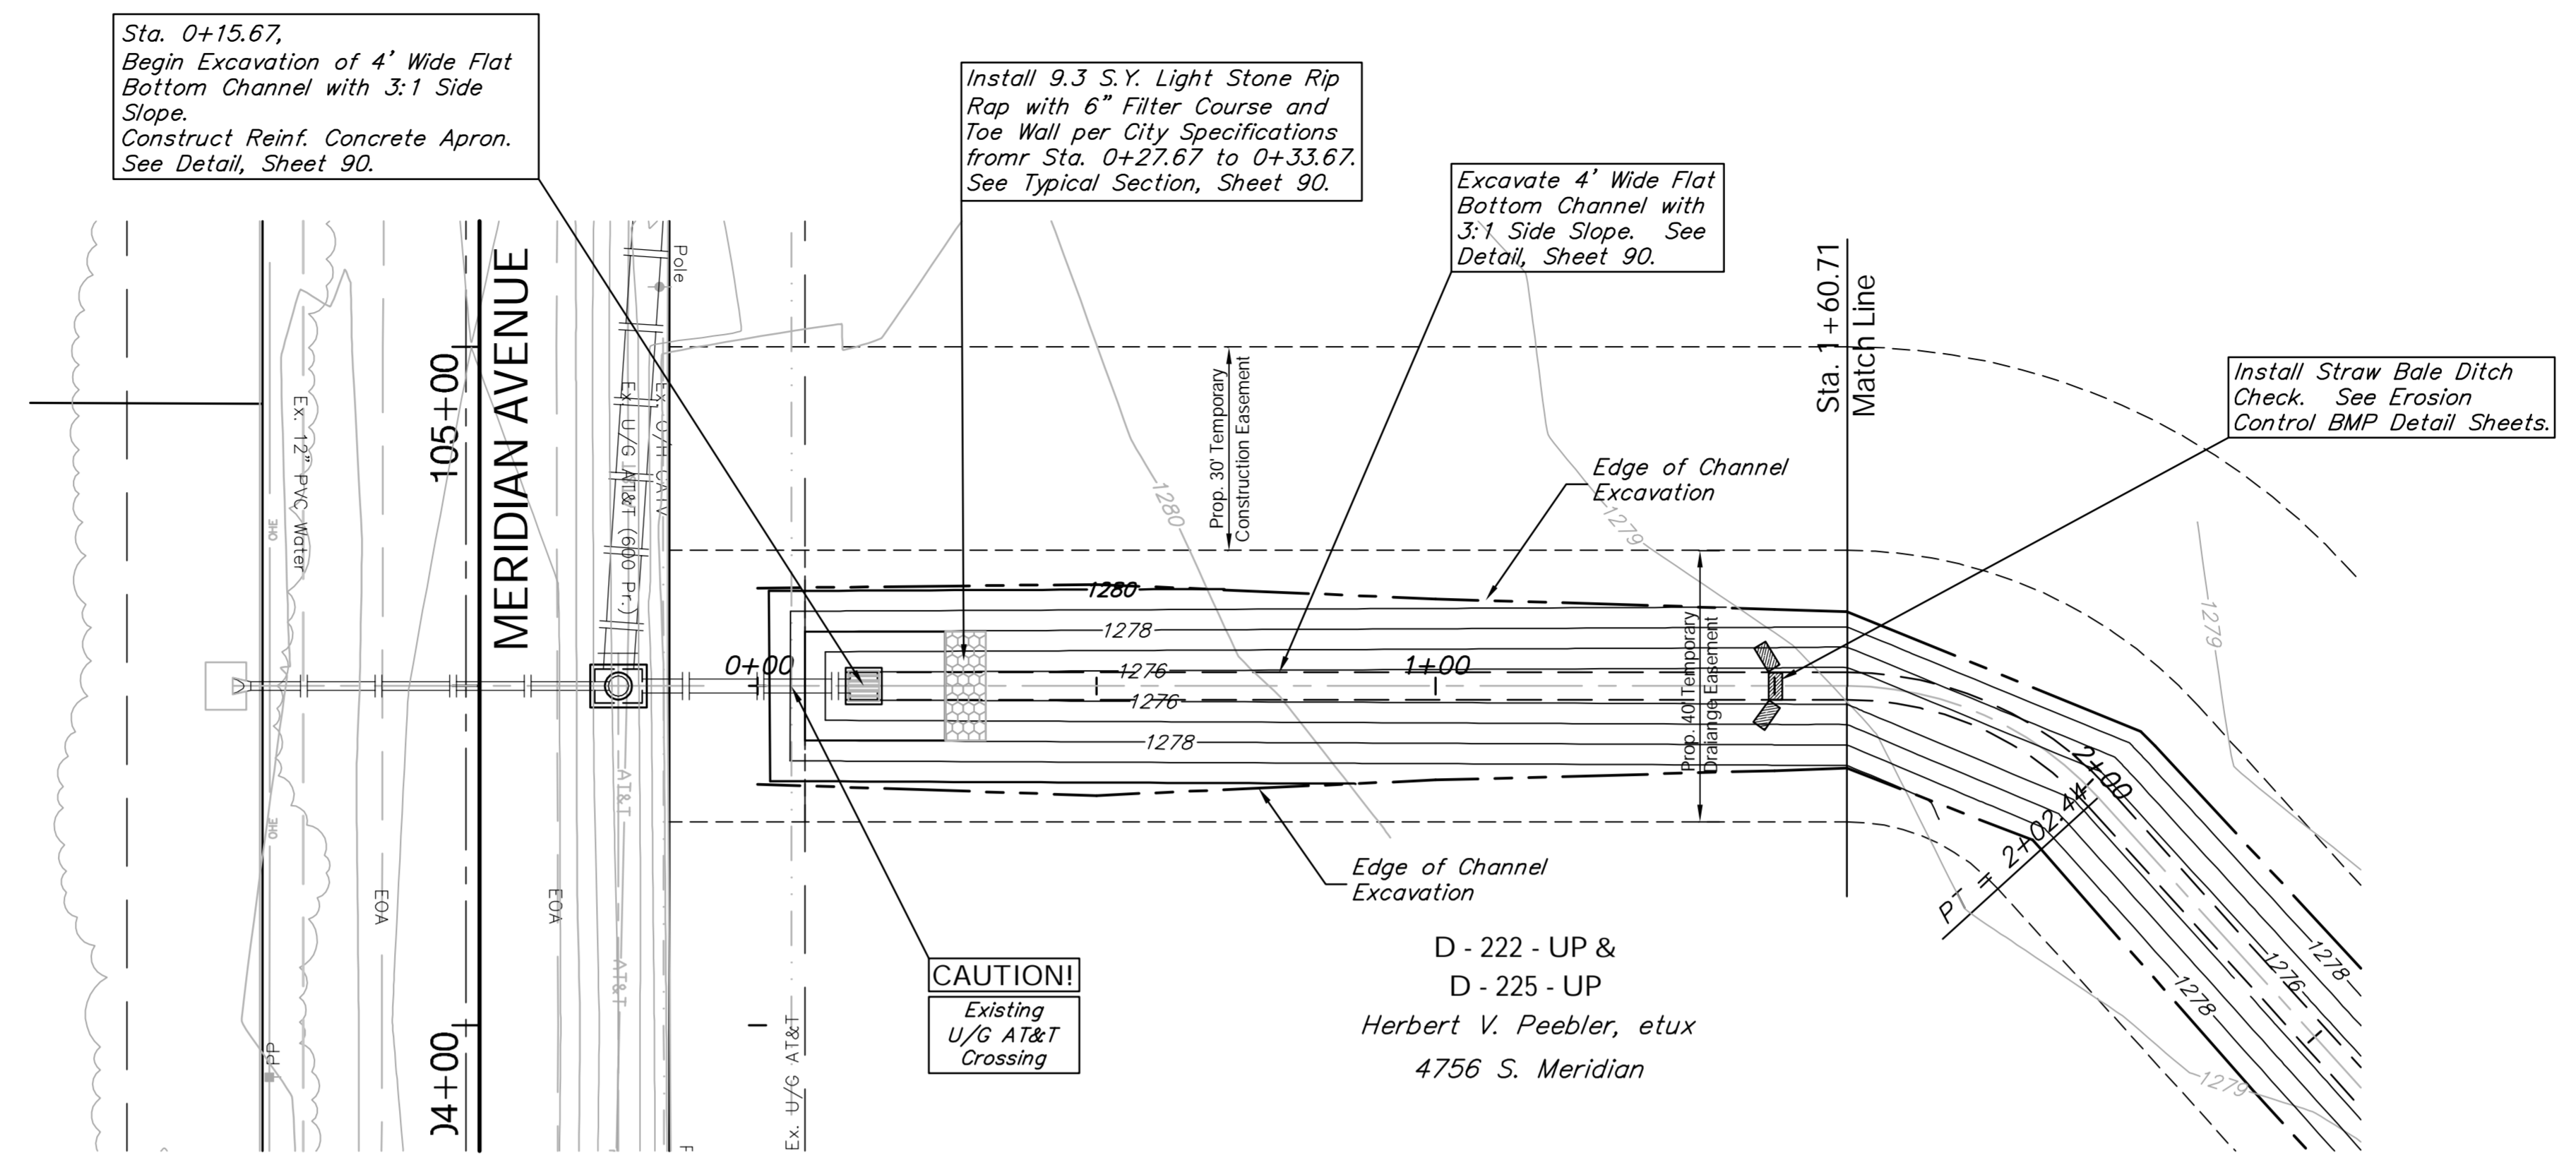

Drawing File: E:\eng\47th St South\47th Land\dwg\47th Base.dwg (Channel 01)
 Project No. 0510E396 CAPITAL IMPROVEMENT PROJECT
MERIDIAN AVENUE DRAINAGE CHANNEL
 Sta. 0+00.00 to Sta. 4+00.00
 MERIDIAN AVENUE - 47TH STREET SOUTH to 31ST STREET SOUTH

Baughman Company, P.A.
 315 Ellis St., Wichita, KS 67211 P 316-262-7171 F 316-262-0149
 ENGINEERING | SURVEYING | PLANNING | LANDSCAPE ARCHITECTURE

September 2009
 SHEET
91
 OF
187