



BENCHMARK:
 BM #2 - Railroad Spike in Wooden Fence Post in the Northwest
 Corner of the City Park Gravel Parking Lot
 Sta. 17+97, 103' Lt.
 Elev. = 1280.15 (MSL)

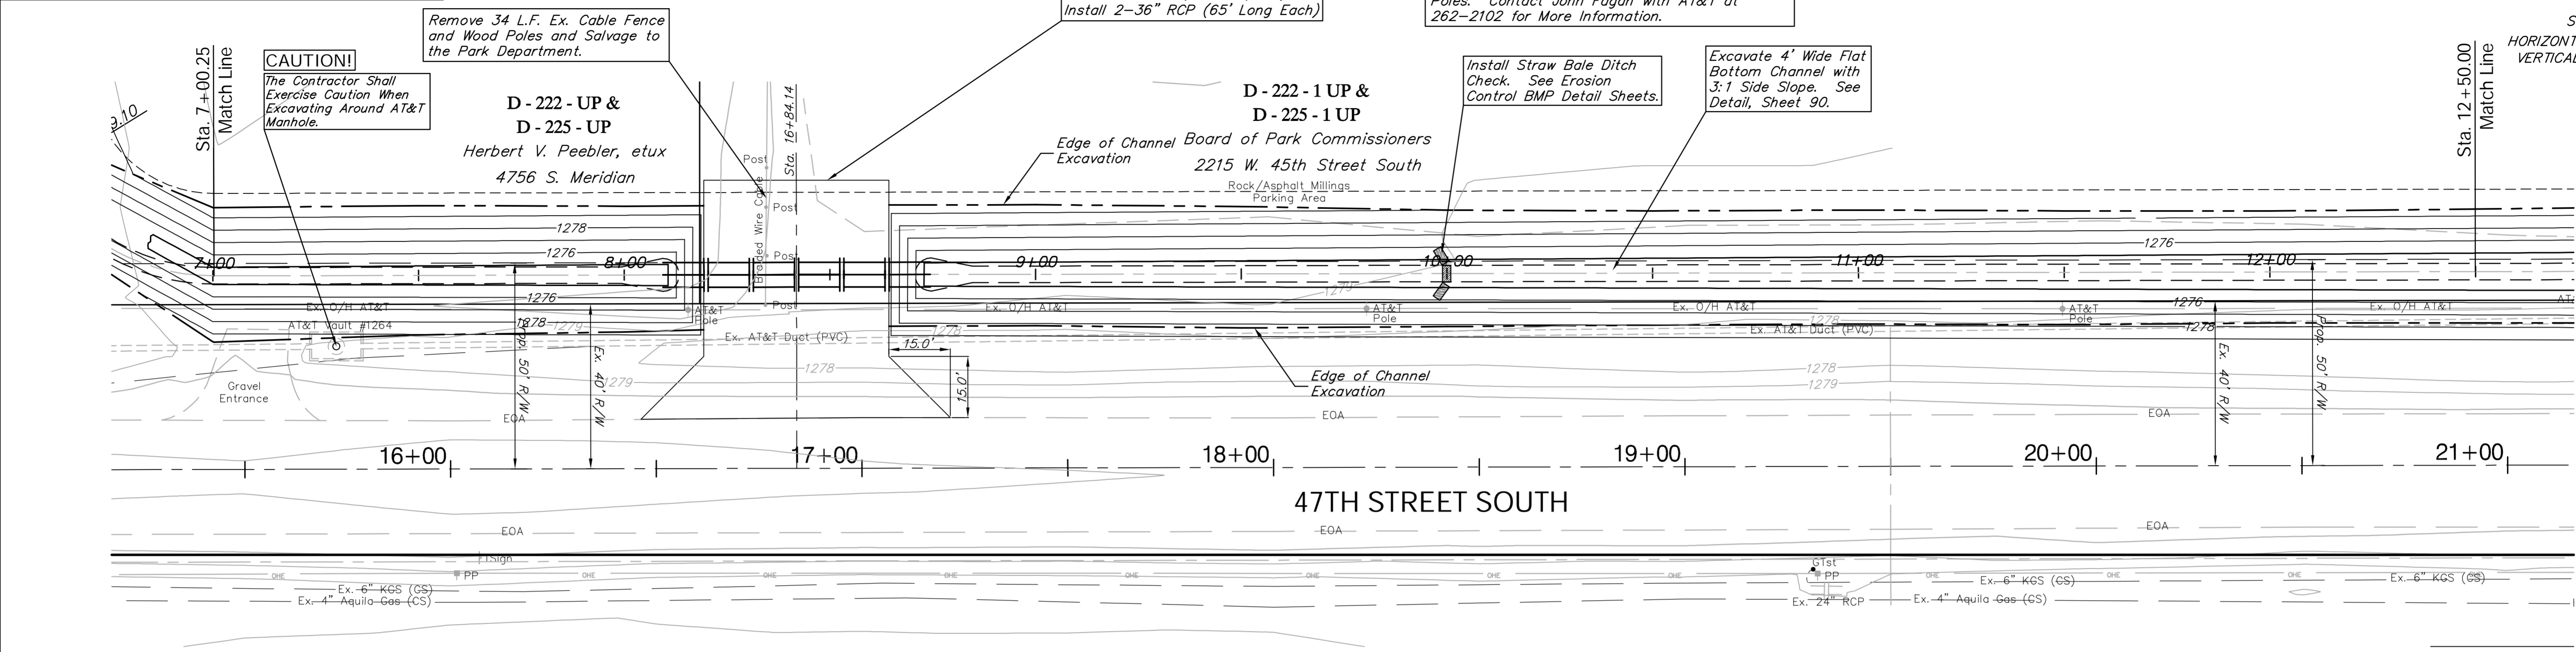

SCALE:
 HORIZONTAL: 1" = 20'
 VERTICAL: 1" = 5'

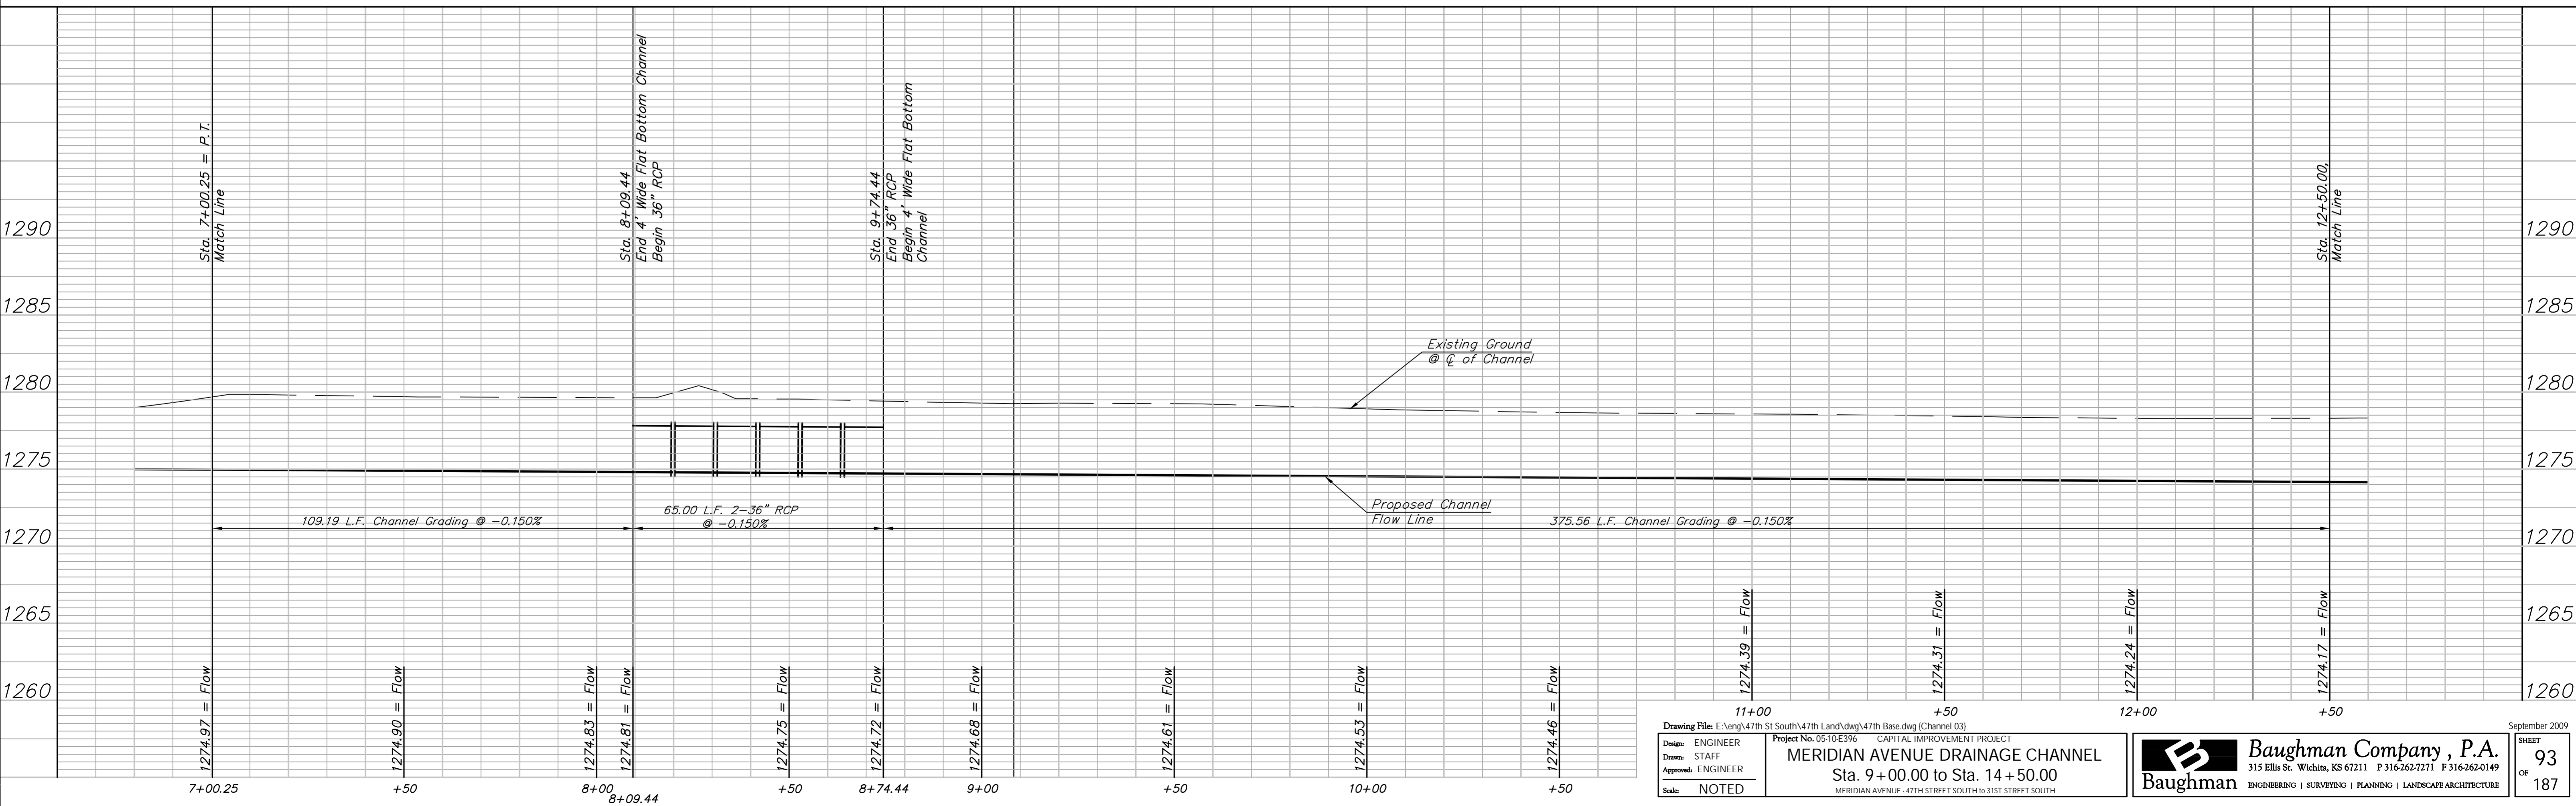

Drawing File: E:\eng\47th St South\47th Land\dwg\47th Bas.dwg (Channel 03)
 Project No. 0510E396 CAPITAL IMPROVEMENT PROJECT
MERIDIAN AVENUE DRAINAGE CHANNEL
 Sta. 9+00.00 to Sta. 14+50.00
 MERIDIAN AVENUE - 47TH STREET SOUTH to 31ST STREET SOUTH

Design: ENGINEER
 Drawn: STAFF
 Approved: ENGINEER
 Scale: NOTED

Baughman Company, P.A.
 315 Ellis St., Wichita, KS 67211 P 316-262-0149 F 316-262-0149
 ENGINEERING | SURVEYING | PLANNING | LANDSCAPE ARCHITECTURE

September 2009
 SHEET 93 OF 187