


BENCHMARK:
 BM #3 - "Cut in the Concrete Base of Metal Fence Post
 28' West of the Fourth Concrete Pillar West of the
 South Lakes Park Entrance
 Sta. 25+86, 54' Rt.
 Elev. = 1277.92 (MSL)

SCALE:
 HORIZONTAL: 1" = 20'
 VERTICAL: 1" = 5'

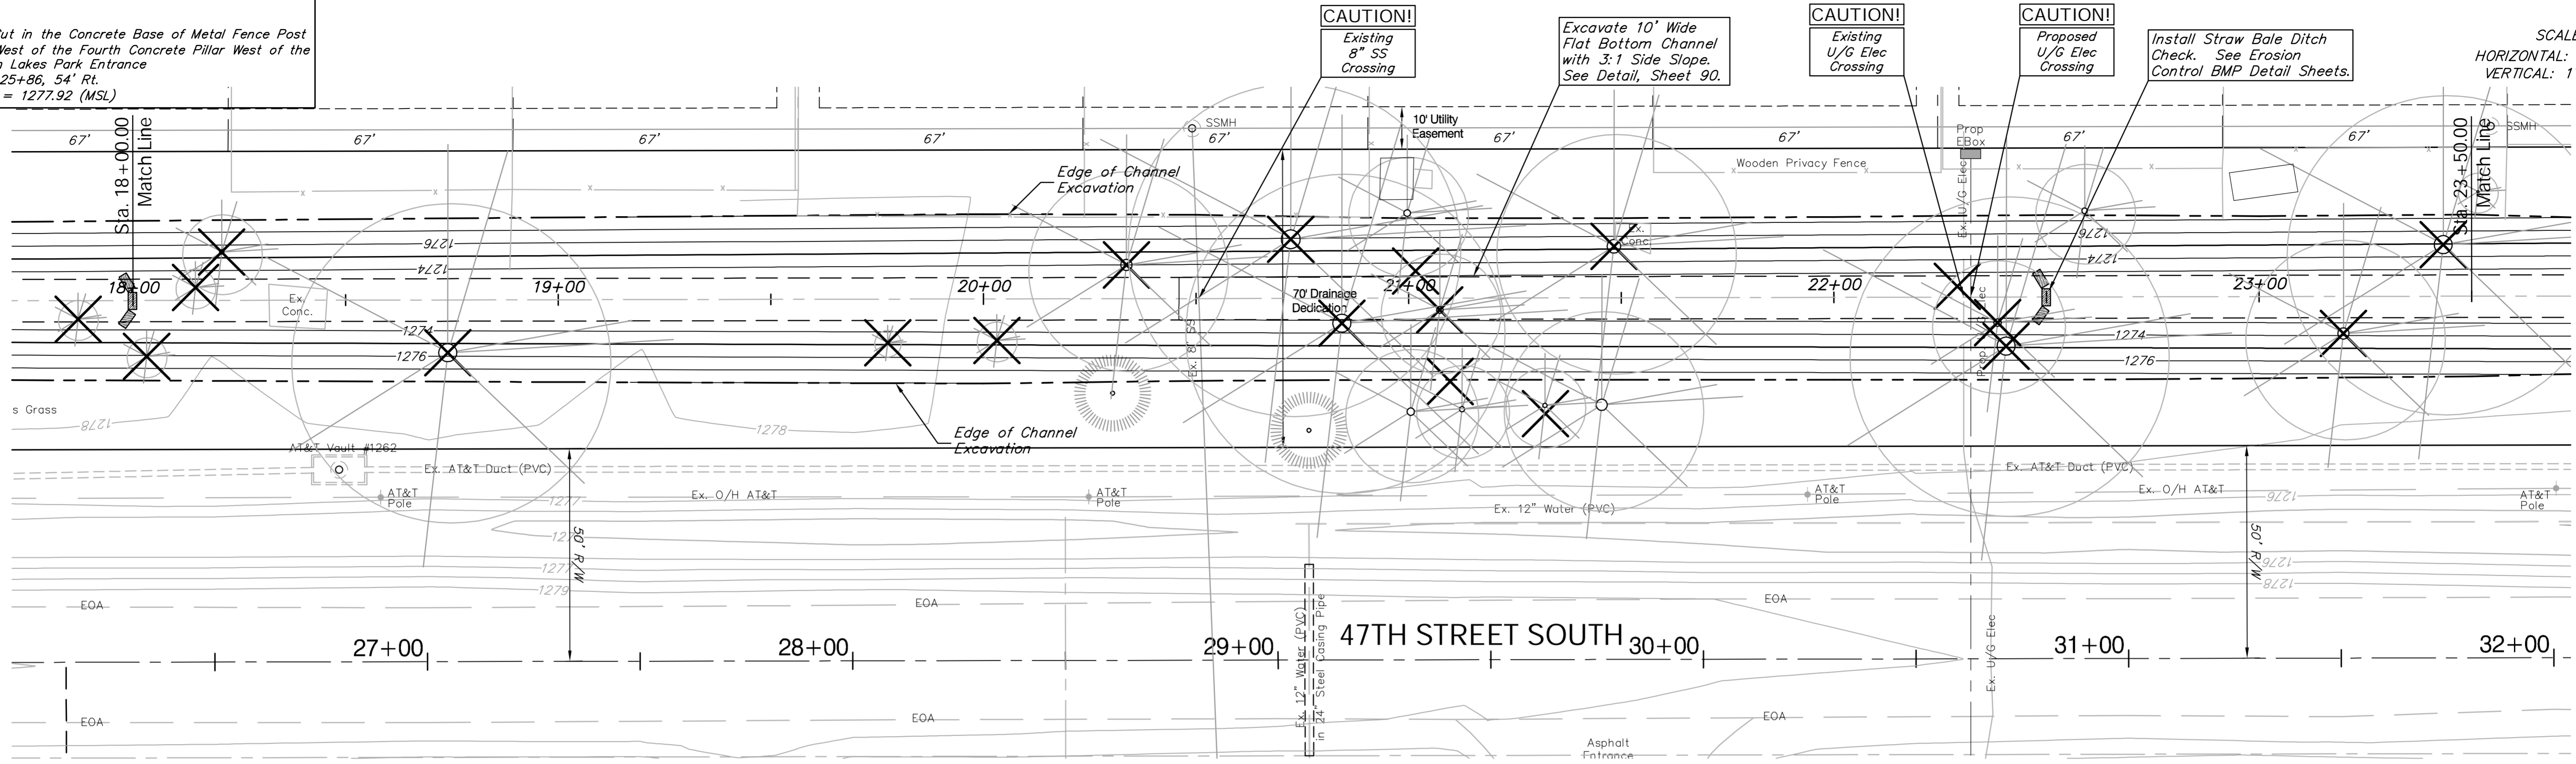

Note:
 Trees/Shrubs to be removed are marked thus:

