
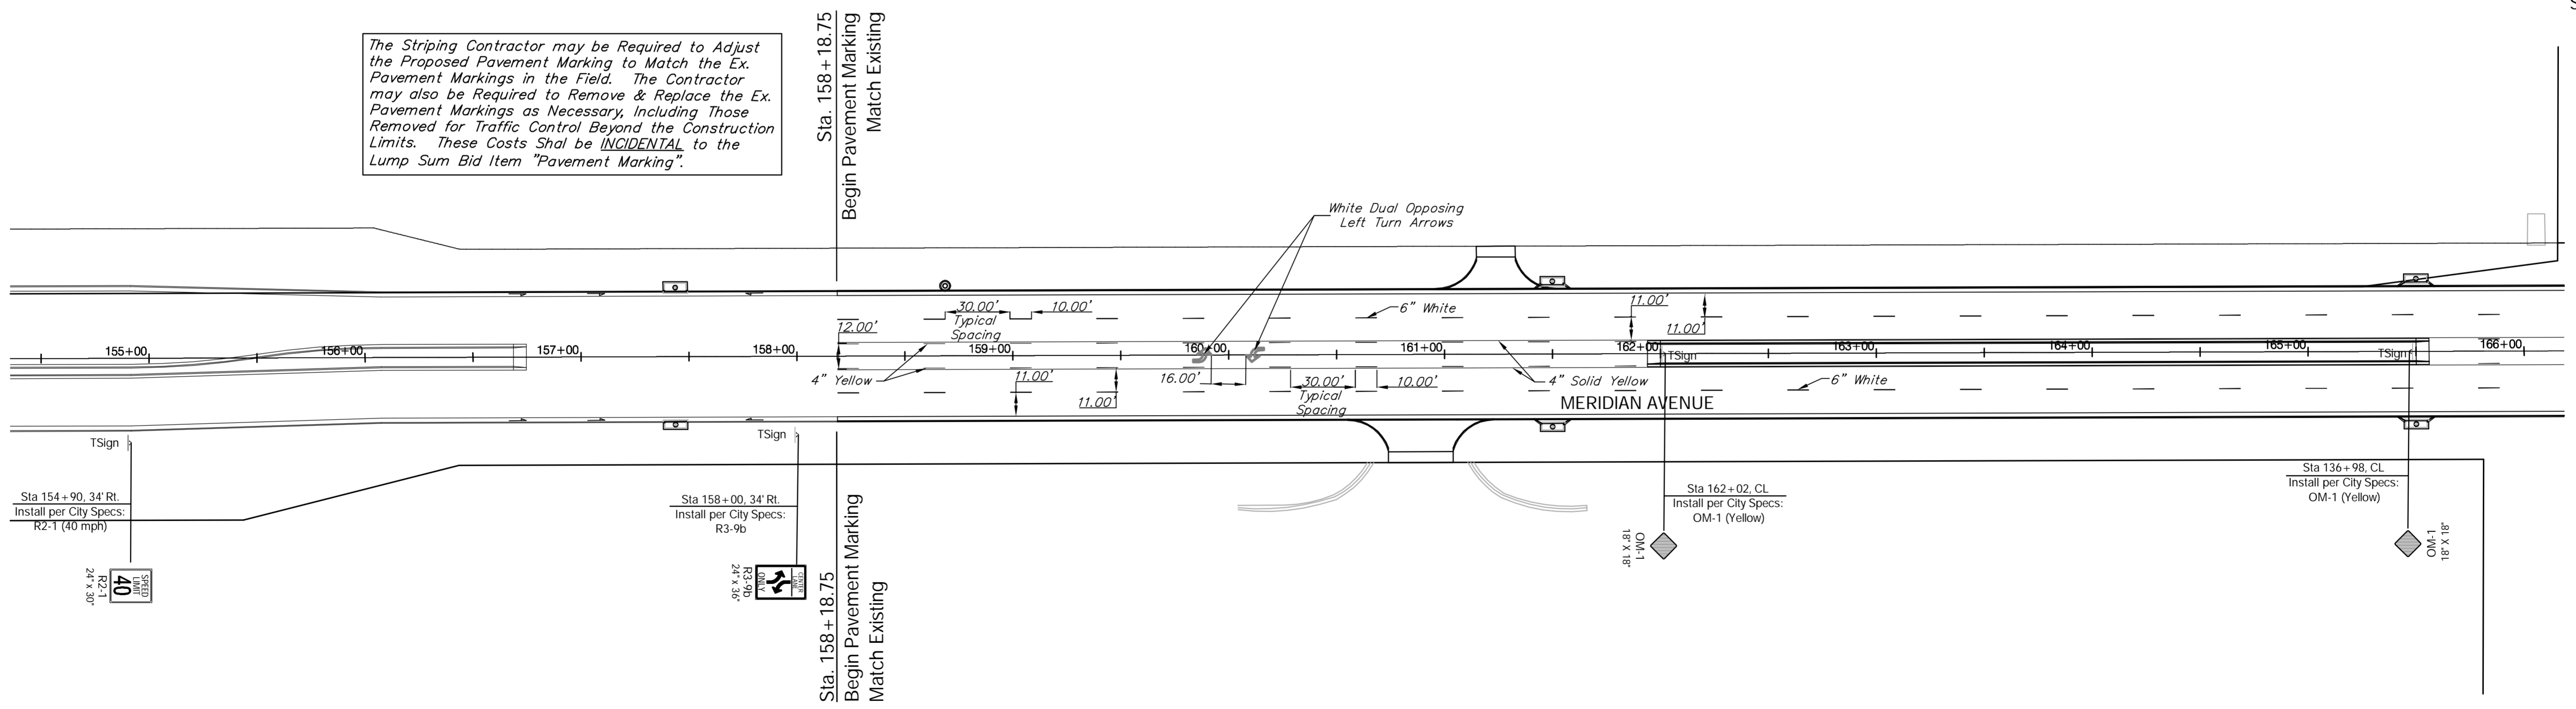


The Striping Contractor may be Required to Adjust the Proposed Pavement Marking to Match the Ex. Pavement Markings in the Field. The Contractor may also be Required to Remove & Replace the Ex. Pavement Markings as Necessary, Including Those Removed for Traffic Control Beyond the Construction Limits. These Costs Shall be **INCIDENTAL** to the Lump Sum Bid Item "Pavement Marking".

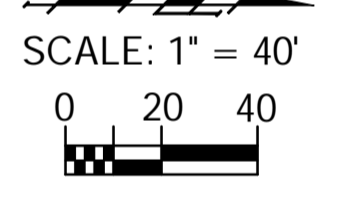

The Striping Contractor may be Required to Adjust the Proposed Pavement Marking to Match the Ex. Pavement Markings in the Field. The Contractor may also be Required to Remove & Replace the Ex. Pavement Markings as Necessary, Including Those Removed for Traffic Control Beyond the Construction Limits. These Costs Shall be **INCIDENTAL** to the Lump Sum Bid Item "Pavement Marking".

Drawing File: E:\eng\Meridian-47th to 31st\Traffic\Marking.dwg (Marking 03)

Design: TPV  
Drawn: TPV  
Approved: TPV  
Scale: NOTED

Project No. 05-10E396 CAPITAL IMPROVEMENT PROJECT  
**MERIDIAN AVENUE  
MARKING AND SIGNING PLAN**  
MERIDIAN AVENUE - 47TH STREET SOUTH to 31ST STREET SOUTH

**Baughman Company, P.A.**  
315 Ellis St. Wichita, KS 67211 P 316-262-7271 F 316-262-0149  
ENGINEERING | SURVEYING | PLANNING | LANDSCAPE ARCHITECTURE

September 2009  
SHEET **117**  
OF **187**