
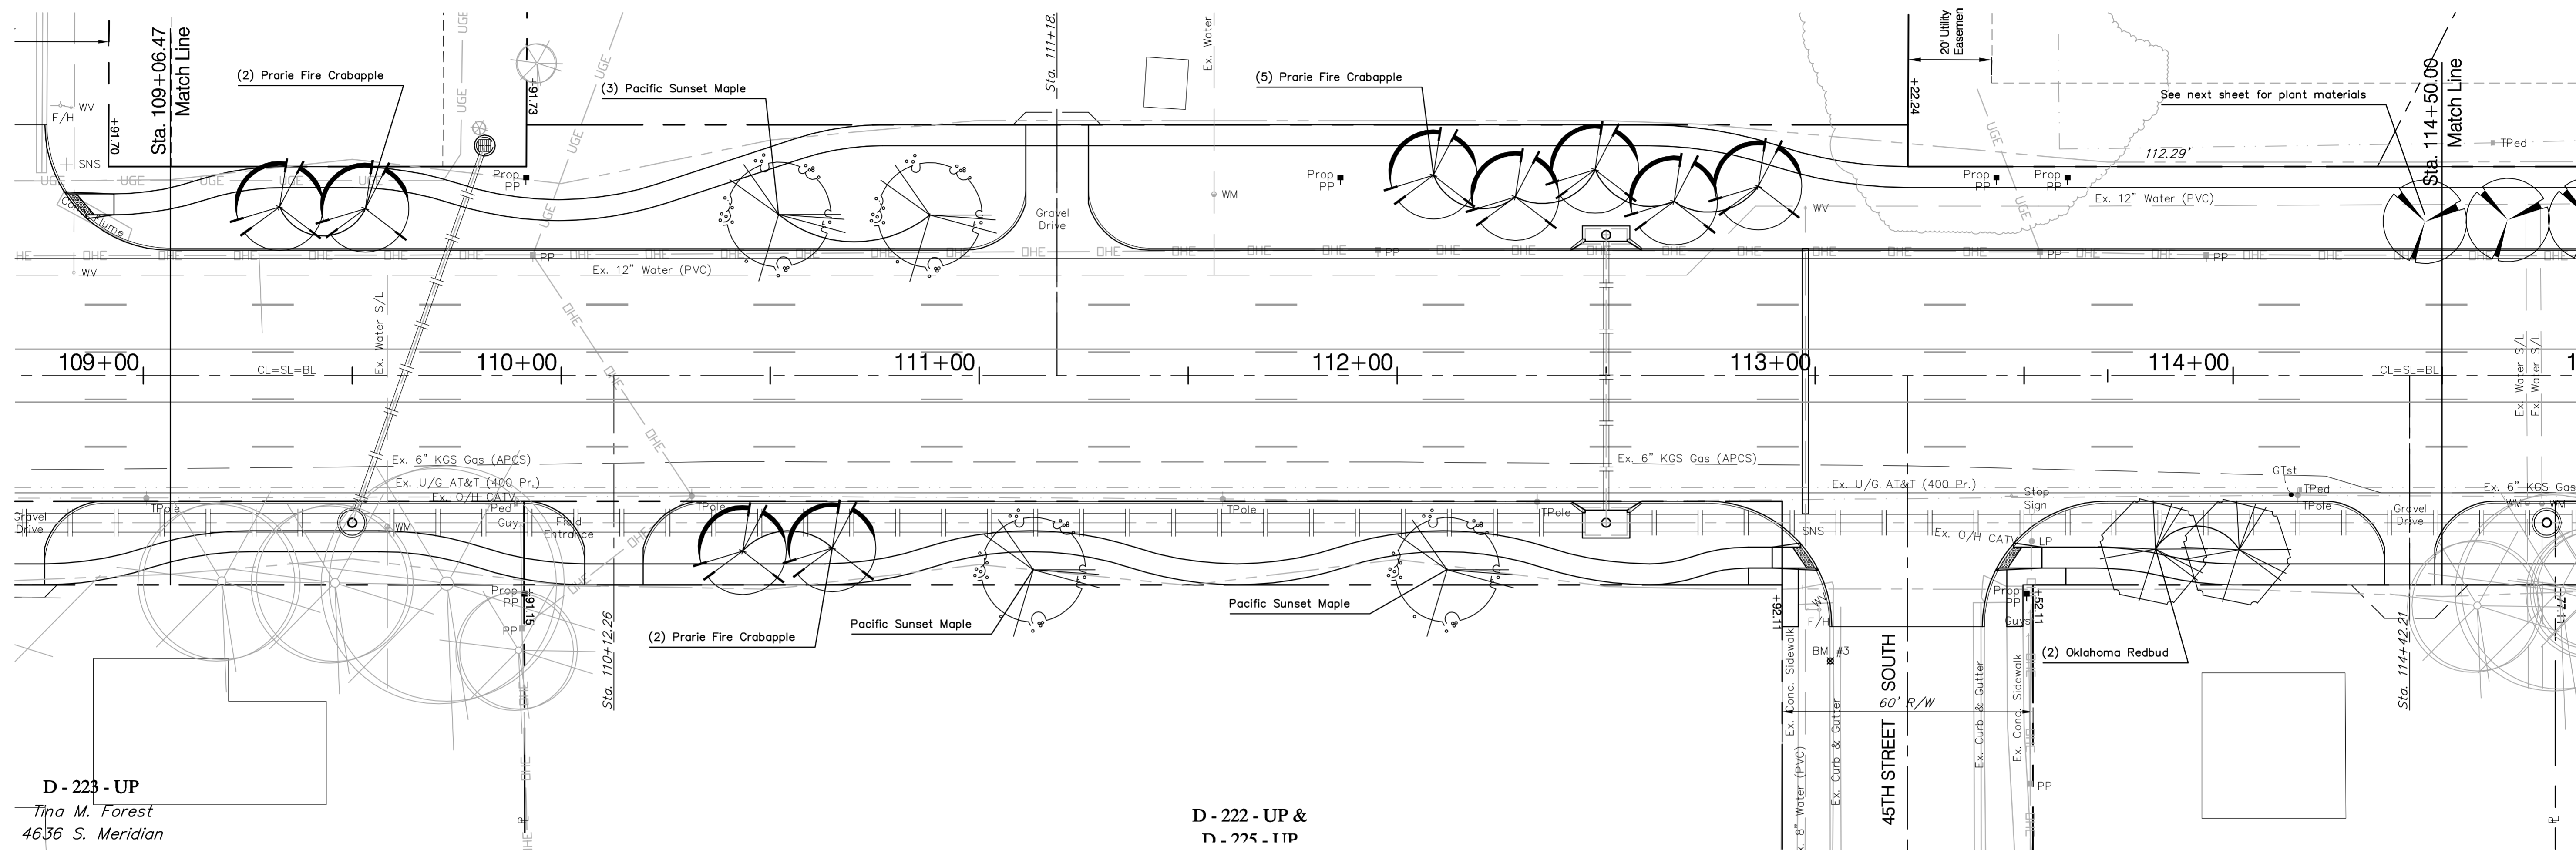


BENCHMARK:
 BM #3 - "U" Chiseled in the Back of Curb in the South Curb
 Line of 45th Street South
 Sta. 113+04, 68" Rt.
 Elev. = 1279.90 MSL

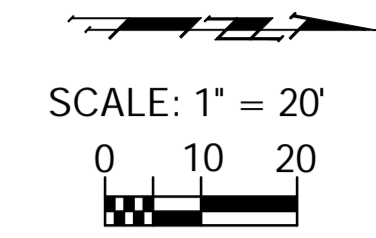

D - 223 - UP
 Tina M. Forest
 4636 S. Meridian

D - 222 - UP &
 D - 225 - UP

Plant List - This Sheet					
Quantity	SCIENTIFIC	COMMON	SIZE	METHOD	NOTE
4	<i>Acer truncatum</i> 'Pacific Sunset'	Pacific Sunset Maple	2" Cal	B&B	Full & Healthy
2	<i>Cercis canadensis</i> ssp. <i>texensis</i> 'Oklahoma'	Oklahoma Redbud	2" Cal	B&B	Full & Healthy
9	<i>Malus</i> 'Prairiefire'	Prairie Fire Crabapple	2" Cal	B&B	Full & Healthy