
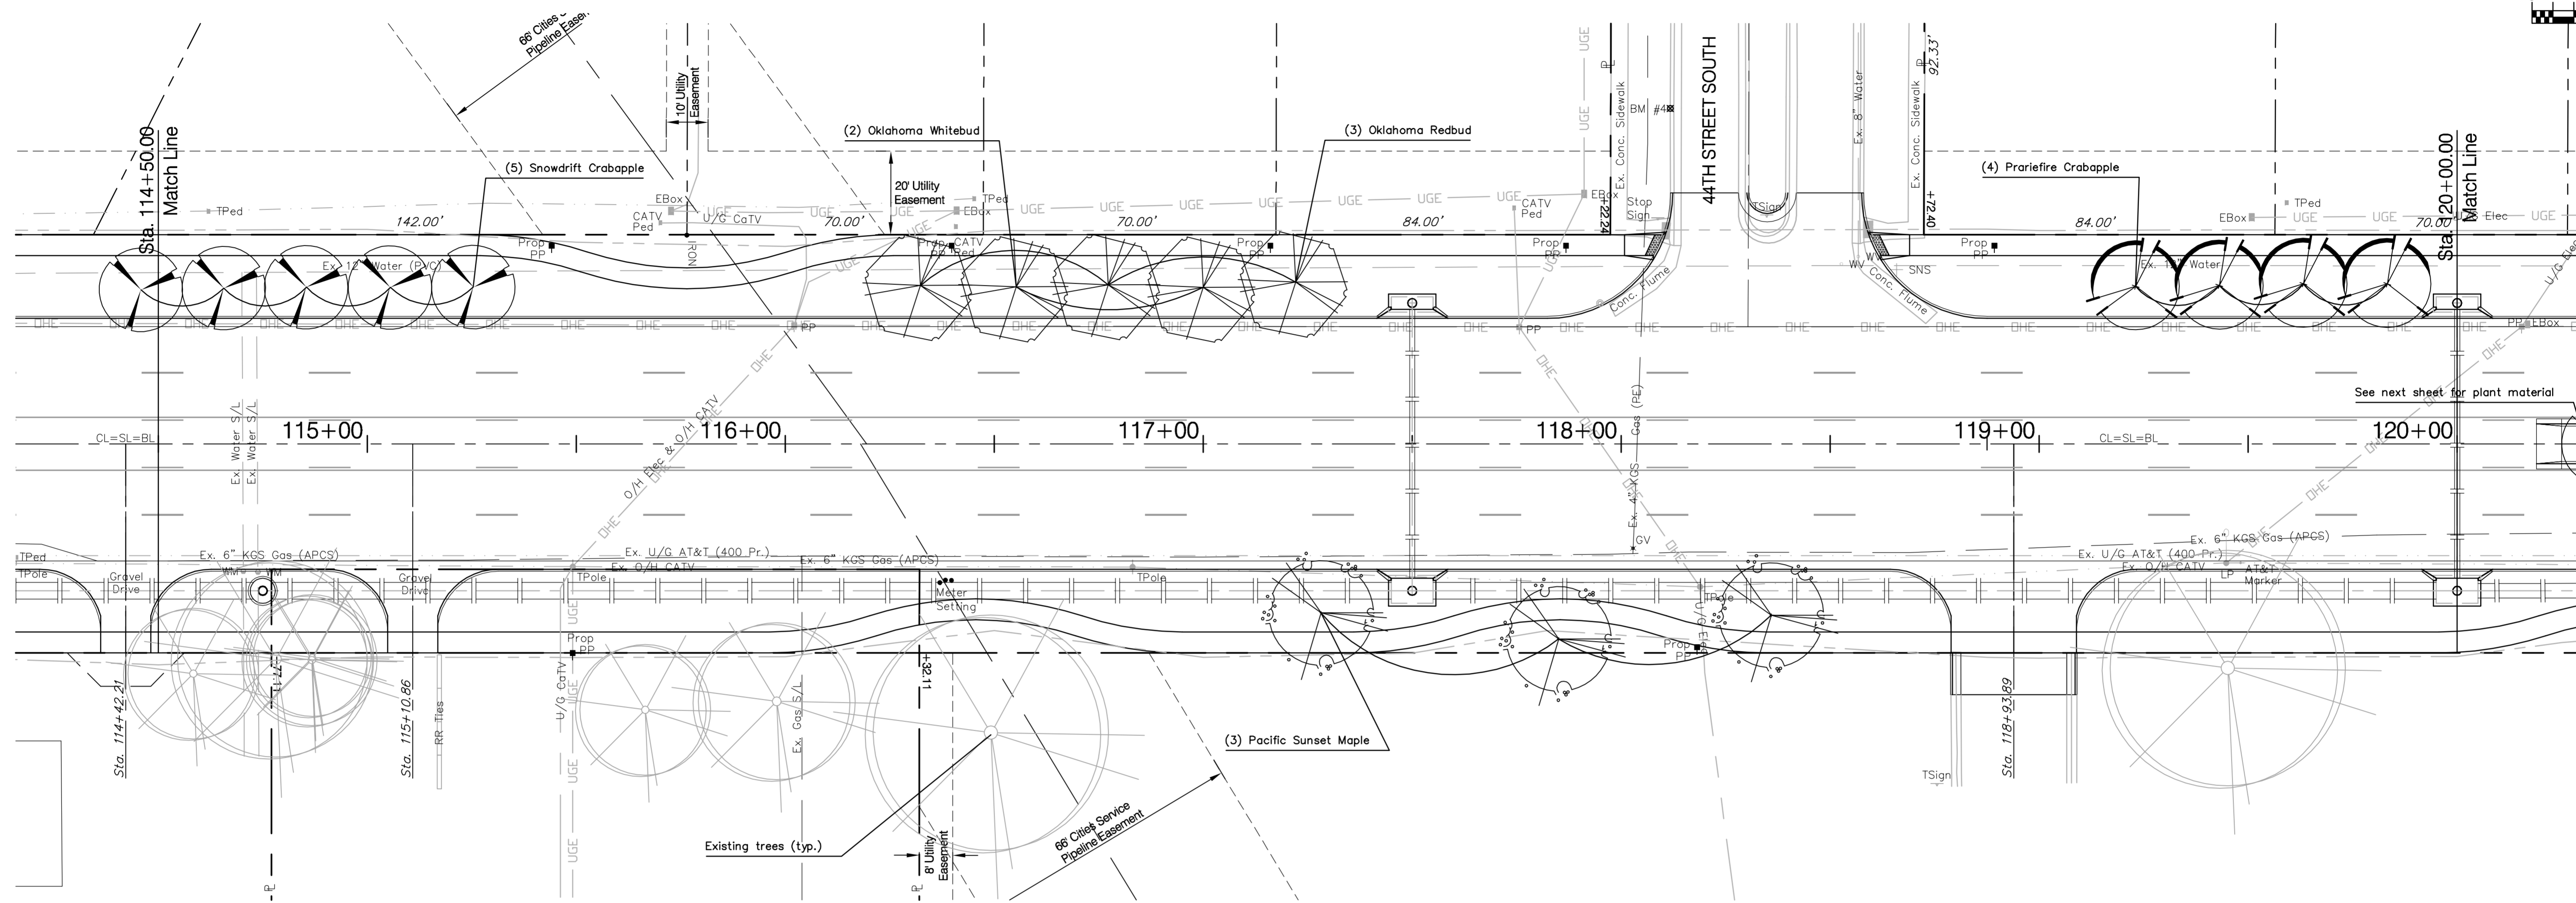


BENCHMARK:  
 BM #4 - "C" Chiseled in the Back of Curb in the South Curb  
 Line of 44th Street South  
 Sta. 118+12, 80' Lt.  
 Elev. = 1280.96 MSL

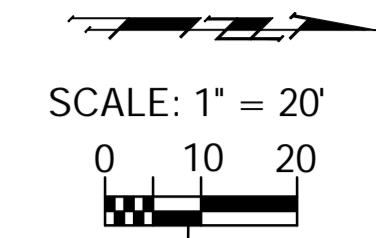

Plant List - This Sheet

Quantity	SCIENTIFIC	COMMON	SIZE	METHOD	NOTE
3	<i>Cercis canadensis</i> ssp. <i>texensis</i> 'Oklahoma'	Oklahoma Redbud	2" Cal	B&B	Full & Healthy
2	<i>Cercis canadensis</i> ssp. <i>texensis</i> 'Oklahoma Whitebud'	Oklahoma Whitebud	2" Cal	B&B	Full & Healthy
3	<i>Acer truncatum</i> 'Pacific Sunset'	Pacific Sunset Maple	2" Cal	B&B	Full & Healthy
4	<i>Malus</i> 'Prairiefire'	Prairie Fire Crabapple	2" Cal	B&B	Full & Healthy
5	<i>Malus</i> 'Snowdrift'	Snowdrift Crabapple	2" Cal.	B&B	Full & Healthy

Drawing File: E:\eng\Meridian\_47th to 31st\Landscape.dwg

Project No. 0510E396 CAPITAL IMPROVEMENT PROJECT  
 DESIGNER: BKB  
 DRAWN: BKB  
 APPROVED: PJM  
 SCALE: 1"=20'  
**MERIDIAN AVENUE LANDSCAPE**  
 Sta. 114+50.00 to Sta. 120+00.00  
 MERIDIAN AVENUE - 47TH STREET SOUTH TO 31ST STREET SOUTH

**Baughman Company, P.A.**  
 315 Ellis St. Wichita, KS 67211 P 316-262-7271 F 316-262-0149  
 ENGINEERING | SURVEYING | PLANNING | LANDSCAPE ARCHITECTURE

September 2009  
 SHEET  
**141**  
 OF  
**187**