
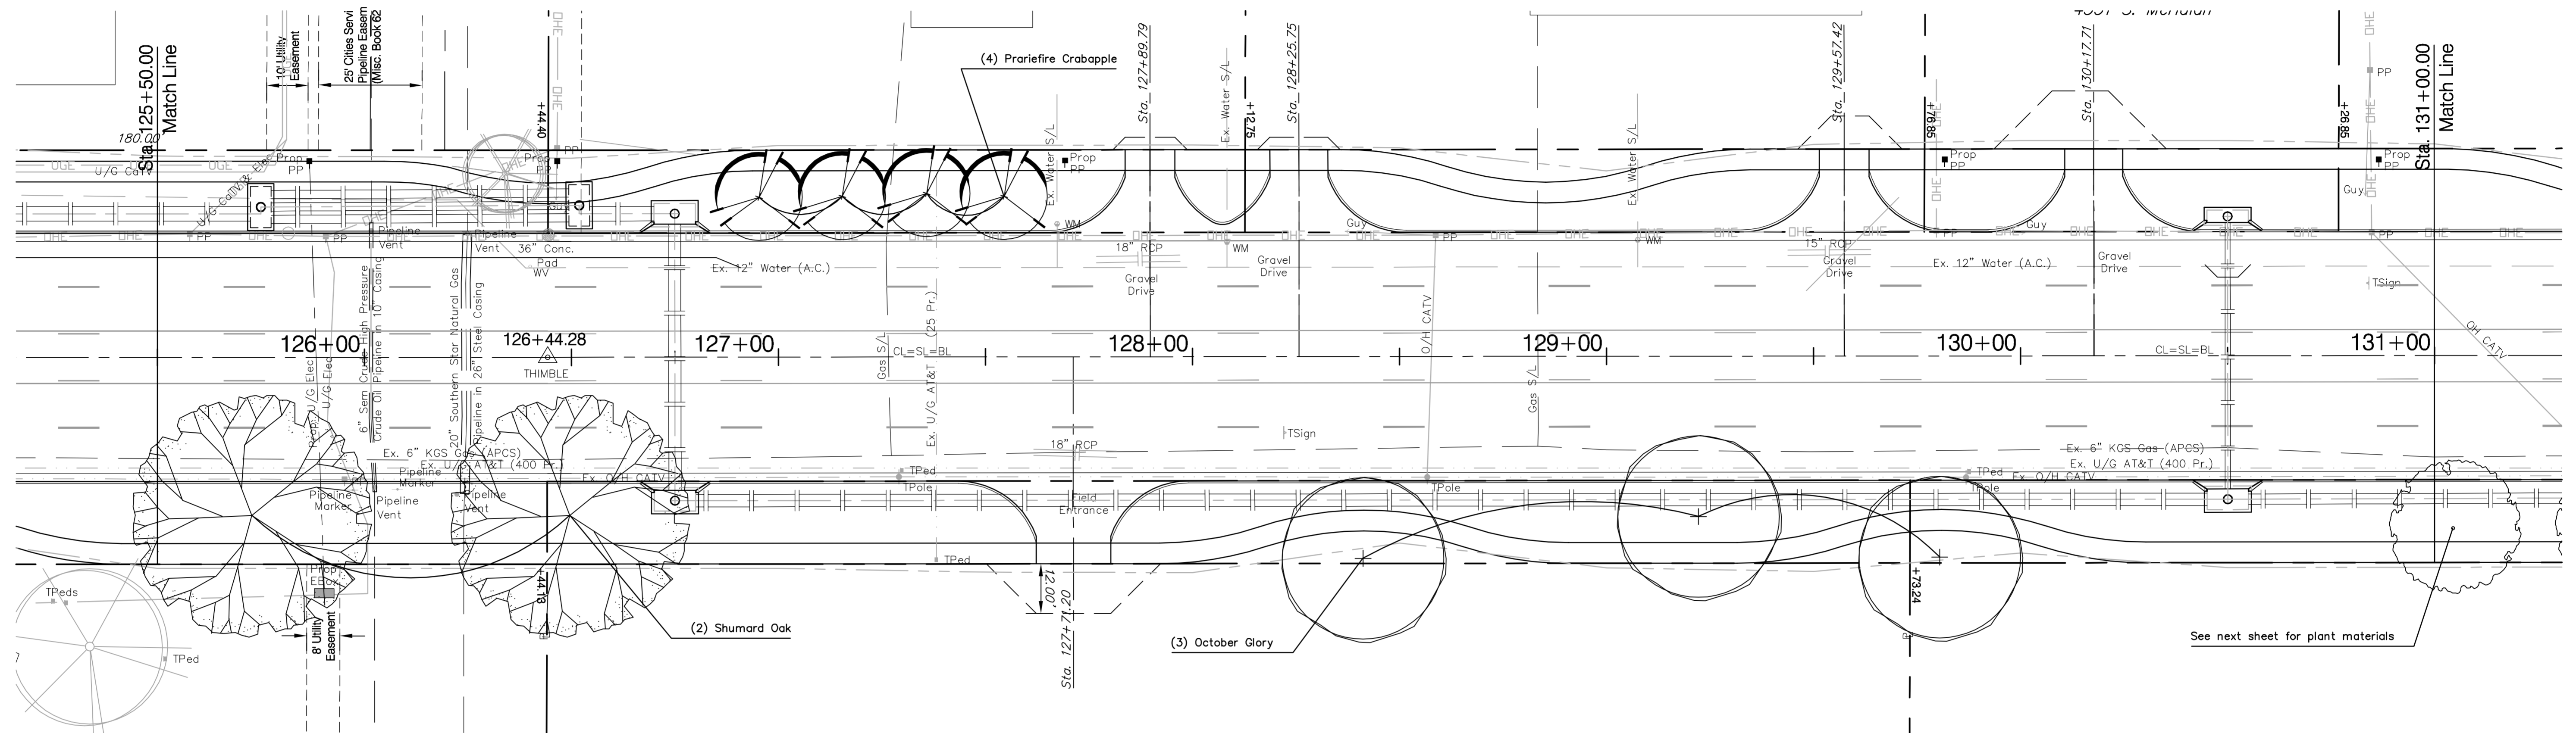


BENCHMARK:
 BM #5 - "C" Chiseled in the Back of Curb in the North Curb
 Line of 43th Street South
 Sta. 124+50, 98' Lt.
 Elev. = 1281.40 MSL

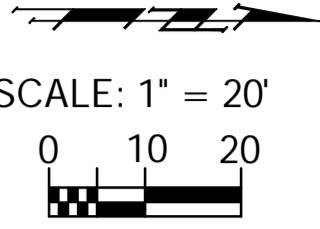

Plant List - This Sheet

Quantity	SCIENTIFIC	COMMON	SIZE	METHOD	NOTE
3	<i>Acer rubrum</i> 'October Glory'	October Glory	2" Cal	B&B	Full & Healthy
4	<i>Malus</i> 'Prairiefire'	Prairie Fire Crabapple	2" Cal	B&B	Full & Healthy
2	<i>Quercus shumardii</i>	Shumard Oak	2" Cal	B&B	Full & Healthy

Drawing File: E:\eng\Meridian_47th to 31st\Landscape.dwg

Design: BKB
 Drawn: BKB
 Approved: PJM
 Scale: 1"=20'

Project No. 0510E396 CAPITAL IMPROVEMENT PROJECT
MERIDIAN AVENUE LANDSCAPE
 Sta. 125+50.00 to Sta. 131+00.00
 MERIDIAN AVENUE - 47TH STREET SOUTH to 31ST STREET SOUTH

Baughman Company, P.A.
 315 Ellis St. Wichita, KS 67211 P 316-262-7271 F 316-262-0149
 ENGINEERING | SURVEYING | PLANNING | LANDSCAPE ARCHITECTURE

September 2009
 SHEET
143
 OF
187