
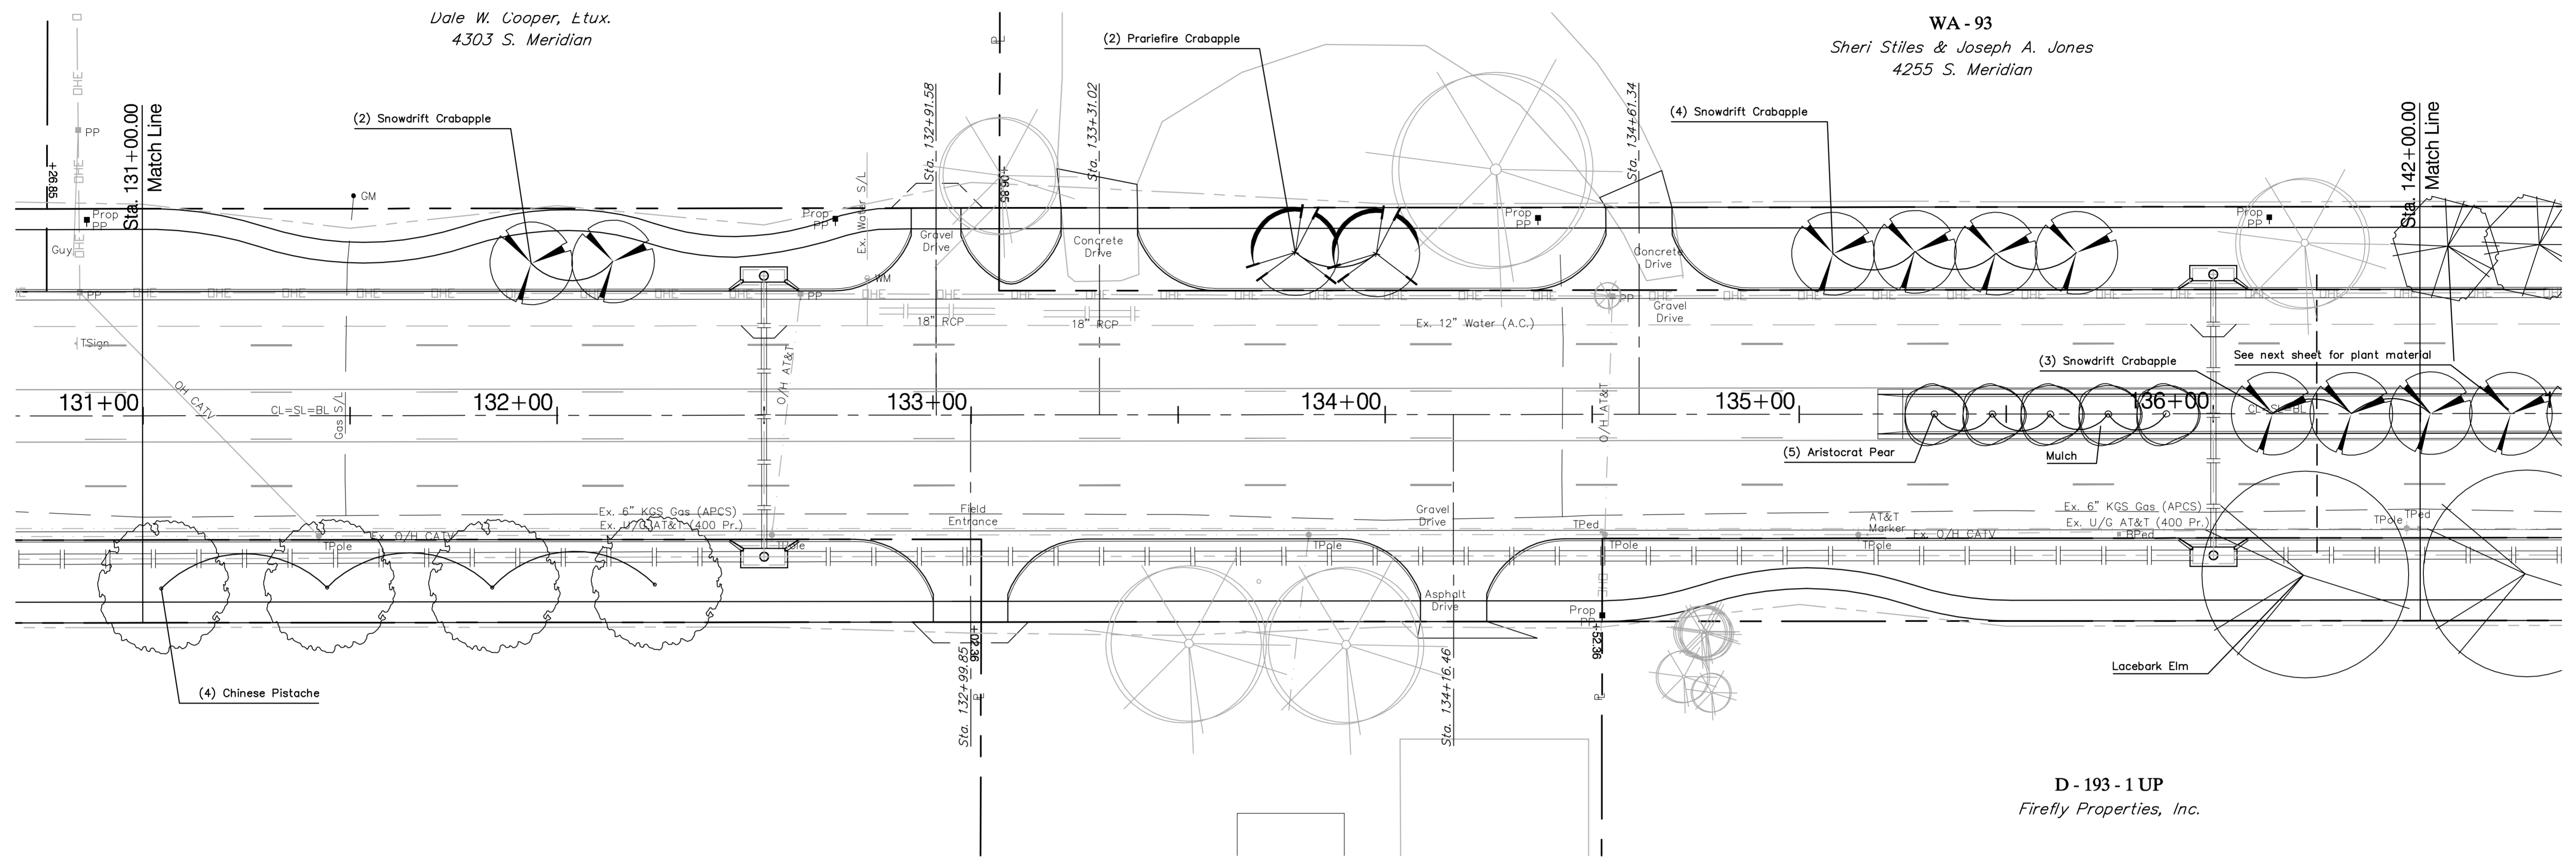


BENCHMARK:
 BM #6 - "C" Chiseled in the Base at the South End of the
 Concrete Privacy Wall
 Sta. 139+69, 52' Rt.
 Elev. = 1282.88 MSL

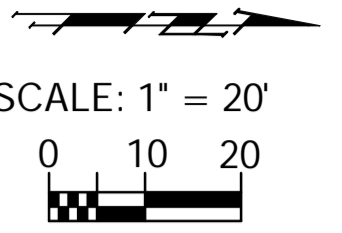

D - 193 - 1 UP
 Firefly Properties, Inc.

Plant List - This Sheet					
Quantity	SCIENTIFIC	COMMON	SIZE	METHOD	NOTE
2	Malus 'Prairiefire'	Prairie Fire Crabapple	2" Cal	B&B	Full & Healthy
9	Malus 'Snowdrift'	Snowdrift Crabapple	2" Cal.	B&B	Full & Healthy
4	Pistacia chinensis	Chinese Pistache	2" Cal	B&B	Full & Healthy
5	Pyrus calleryana 'Aristocrat'	Aristocrat Pear	2" Cal	B&B	Full & Healthy
1	Ulmus parvifolia 'Allee'	Lacebark Elm	2" Cal	B&B	Full & Healthy