
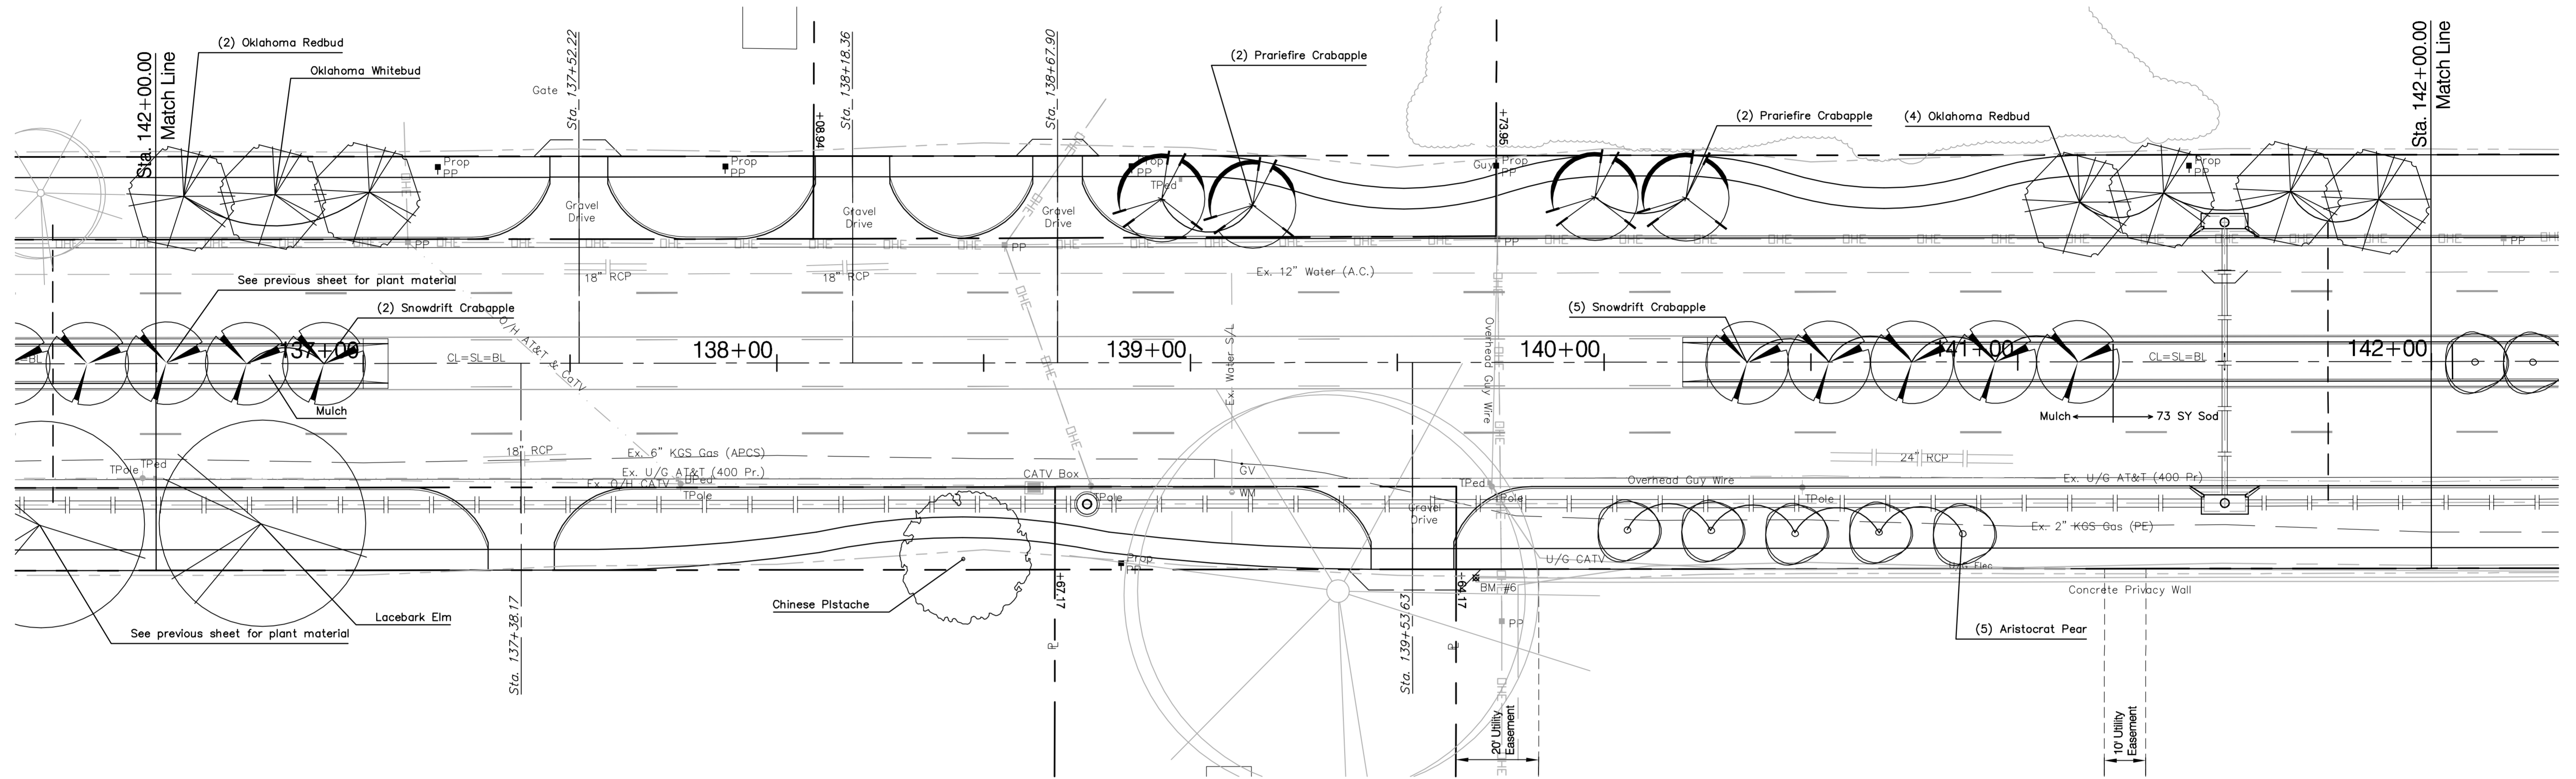


BENCHMARK:
 BM #6 - "C" Chiseled in the Base at the South End of the
 Concrete Privacy Wall
 Sta. 139+69, 52' Rt.
 Elev. = 1282.88 MSL

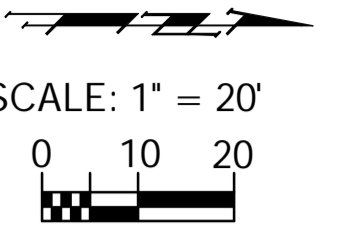

Plant List - This Sheet

| Quantity | SCIENTIFIC | COMMON | SIZE | METHOD | NOTE |
|----------|---|------------------------|---------|--------|----------------|
| 6 | <i>Cercis canadensis</i> ssp. <i>texensis</i> 'Oklahoma' | Oklahoma Redbud | 2" Cal | B&B | Full & Healthy |
| 1 | <i>Cercis canadensis</i> ssp. <i>texensis</i> 'Oklahoma Whitebud' | Oklahoma Whitebud | 2" Cal | B&B | Full & Healthy |
| 4 | <i>Malus</i> 'Prairiefire' | Prairie Fire Crabapple | 2" Cal | B&B | Full & Healthy |
| 7 | <i>Malus</i> 'Snowdrift' | Snowdrift Crabapple | 2" Cal. | B&B | Full & Healthy |
| 1 | <i>Pistacia chinensis</i> | Chinese Pistache | 2" Cal | B&B | Full & Healthy |
| 5 | <i>Pyrus calleryana</i> 'Aristocrat' | Aristocrat Pear | 2" Cal | B&B | Full & Healthy |
| 1 | <i>Ulmus parvifolia</i> 'Allee' | Lacebark Elm | 2" Cal | B&B | Full & Healthy |

Median Turf - This Sheet

| Quantity | SCIENTIFIC | COMMON | SIZE | METHOD | NOTE |
|----------|------------|--------------------|------|--------|----------------|
| 73 | | Buffalo 'Prestige' | | Sod | Full & Healthy |

Drawing File: E:\eng\Meridian_47th to 31st\Landscape.dwg

Design: BKB
 Drawn: BKB
 Approved: PJM
 Scale: 1"=20'

Project No. 0510E396 CAPITAL IMPROVEMENT PROJECT

MERIDIAN AVENUE LANDSCAPE
 Sta. 136+50.00 to Sta. 142+00.00
 MERIDIAN AVENUE - 47TH STREET SOUTH TO 31ST STREET SOUTH

Baughman Company, P.A.
 315 Ellis St. Wichita, KS 67211 P 316-262-7271 F 316-262-0149
 ENGINEERING | SURVEYING | PLANNING | LANDSCAPE ARCHITECTURE

September 2009

SHEET
 OF
 145
 187