
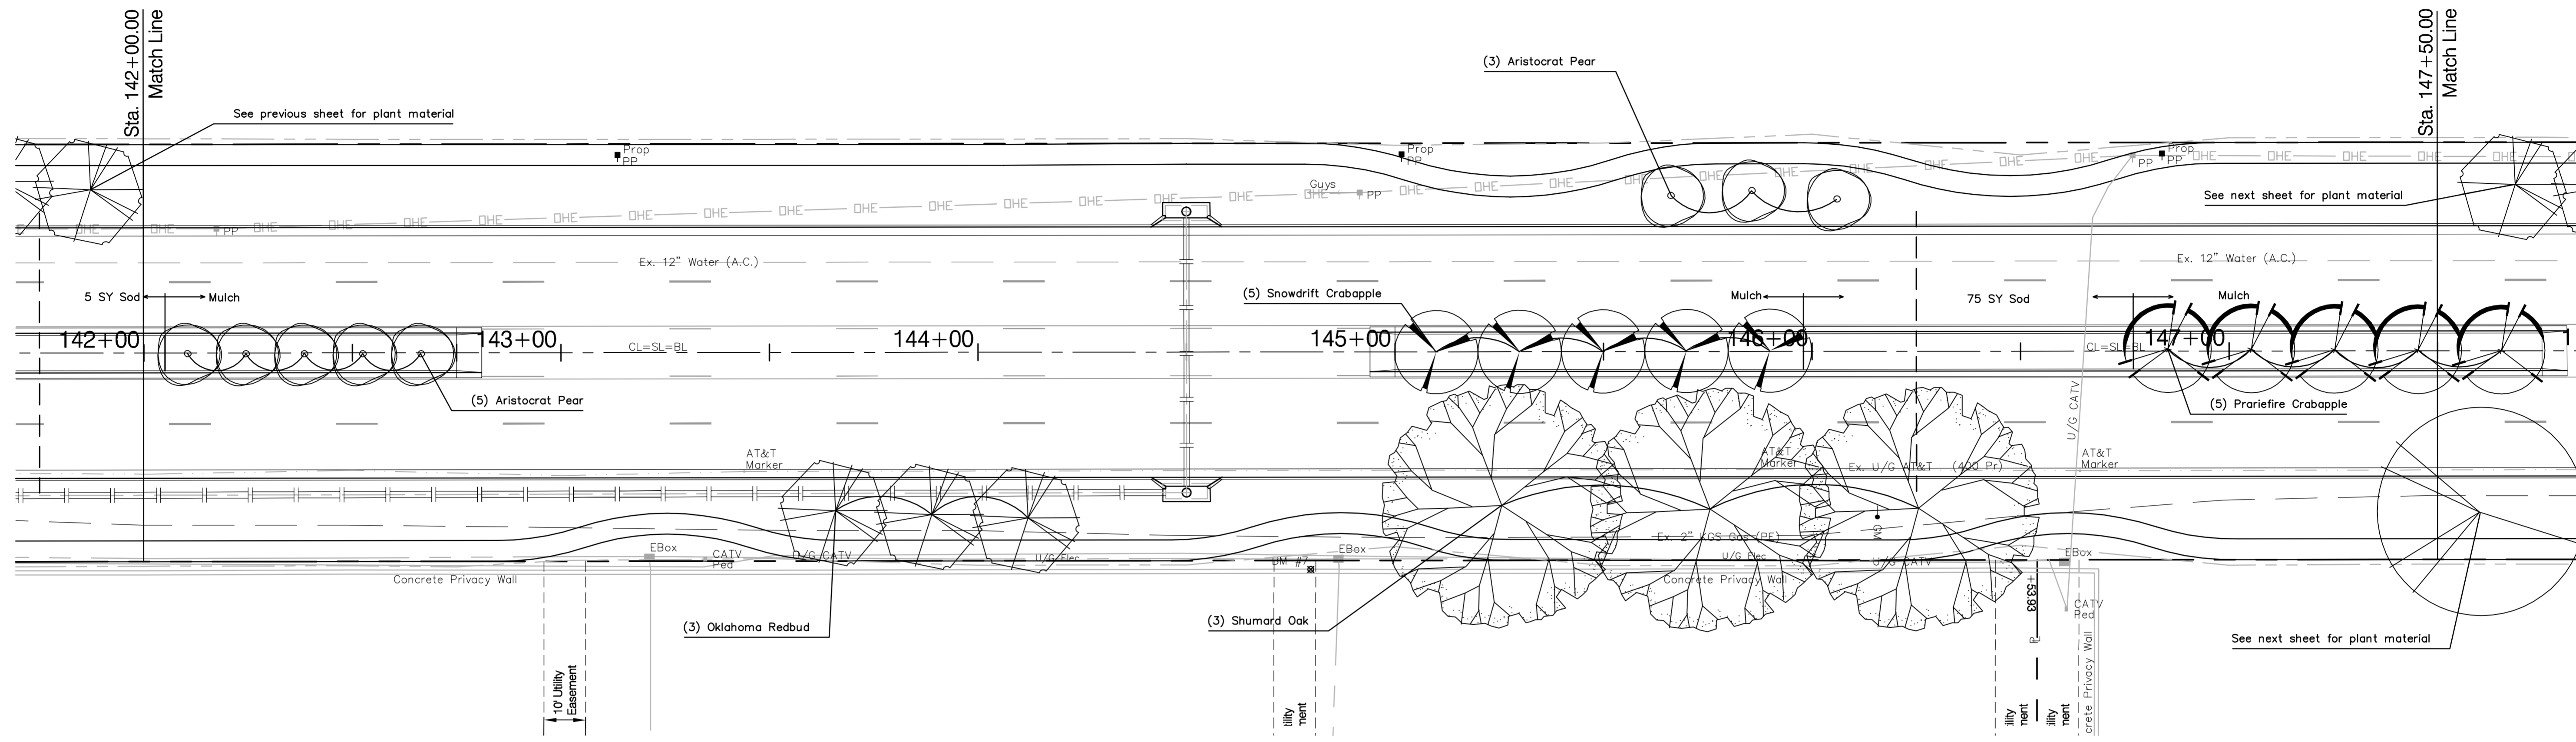


BENCHMARK:
 BM #7 - "C" Chiseled in the Base of the Concrete
 Privacy Wall
 Sta. 144+80, 52' Rt.
 Elev. = 1283.19 MSL

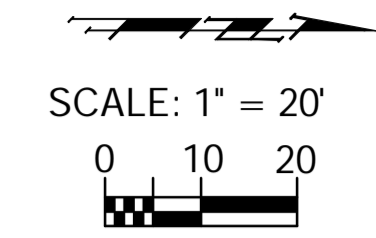

Plant List - This Sheet

Quantity	SCIENTIFIC	COMMON	SIZE	METHOD	NOTE
3	<i>Cercis canadensis</i> ssp. <i>texasensis</i> 'Oklahoma'	Oklahoma Redbud	2" Cal	B&B	Full & Healthy
5	<i>Malus</i> 'Prairiefire'	Prairie Fire Crabapple	2" Cal	B&B	Full & Healthy
5	<i>Malus</i> 'Snowdrift'	Snowdrift Crabapple	2" Cal.	B&B	Full & Healthy
8	<i>Pyrus calleryana</i> 'Aristocrat'	Aristocrat Pear	2" Cal	B&B	Full & Healthy
3	<i>Quercus shumardii</i>	Shumard Oak	2" Cal	B&B	Full & Healthy

Median Turf - This Sheet

Quantity	SCIENTIFIC	COMMON	SIZE	METHOD	NOTE
80		Buffalo 'Prestige'		Sod	Full & Healthy