
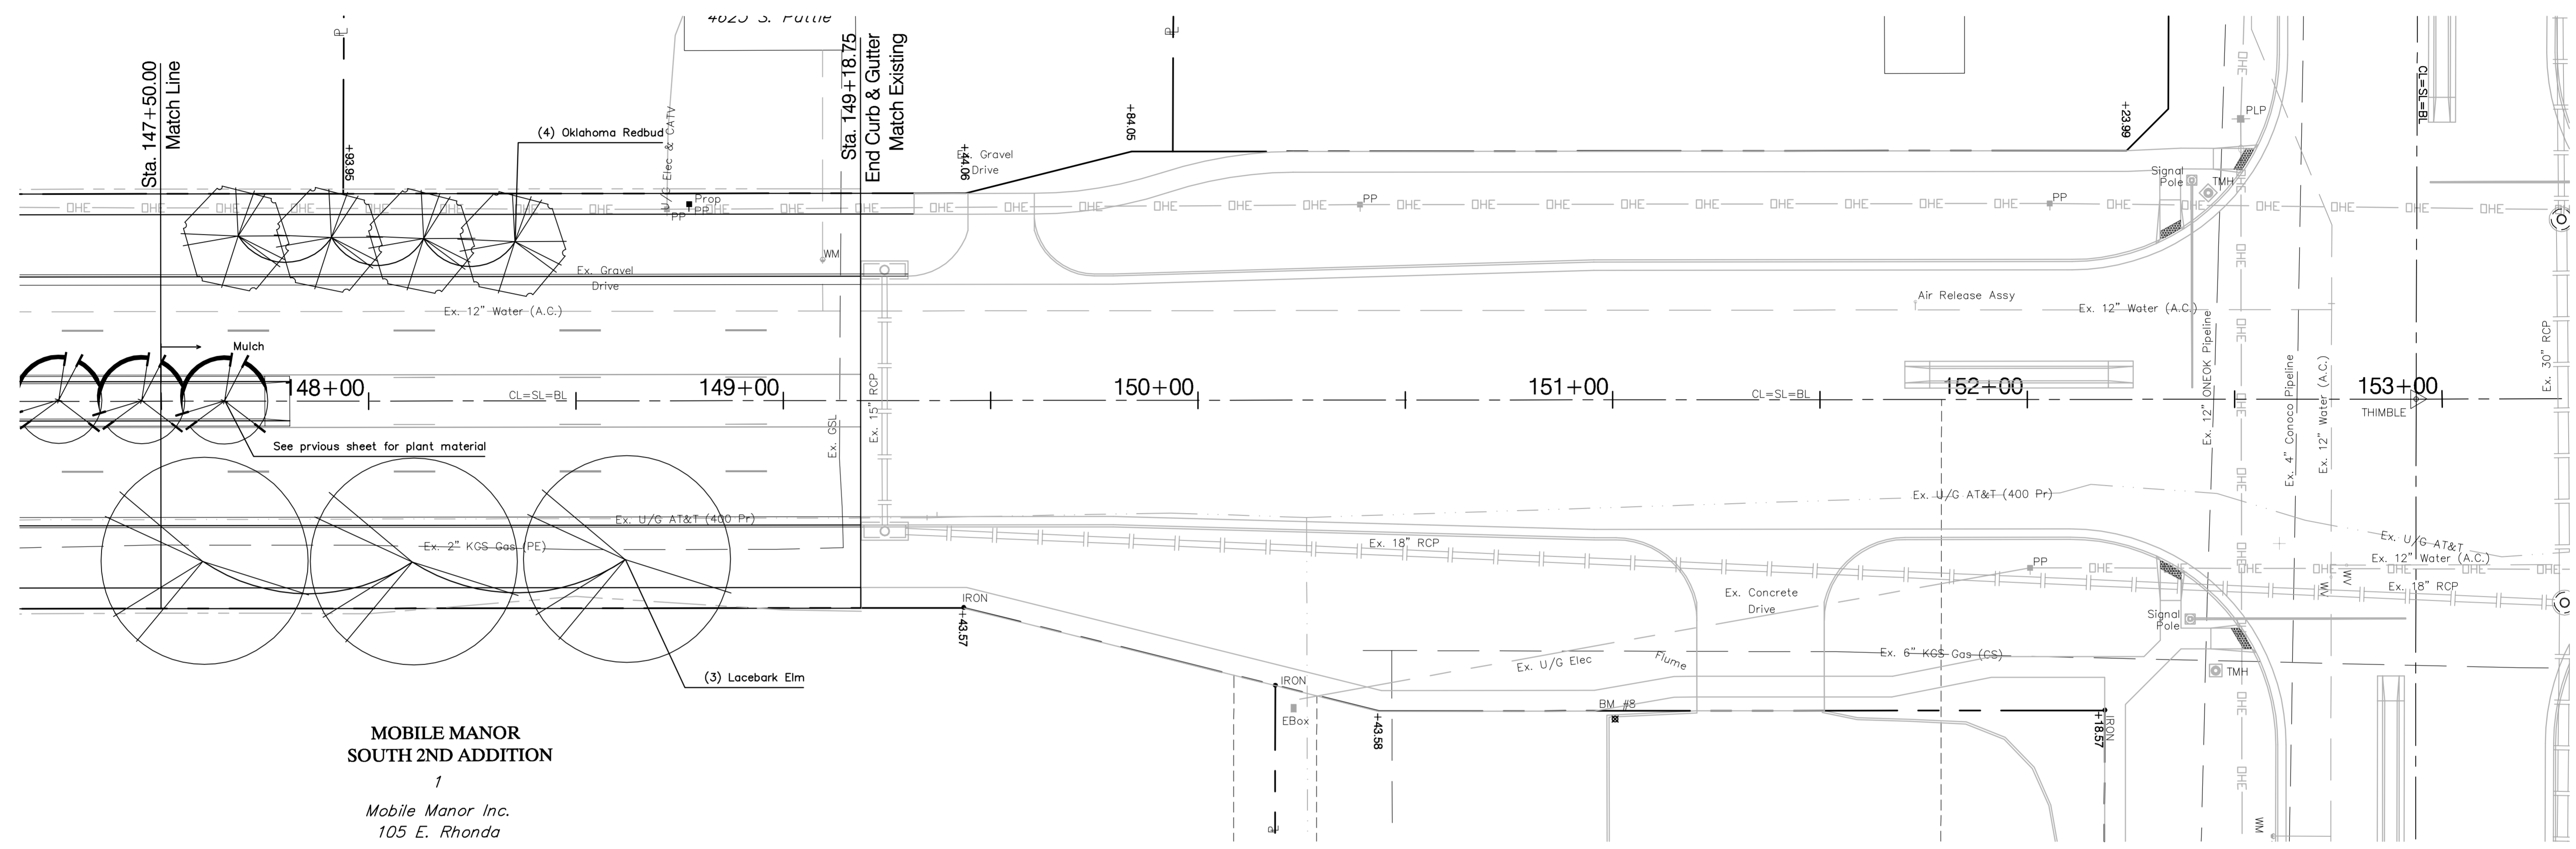


BENCHMARK:
 BM #8 - "I" Chiseled in the Top of the Curb in the Southwest
 Corner of the Quik Trip Parking Lot
 Sta. 151+01, 77' Rt.
 Elev. = 1285.30 MSL

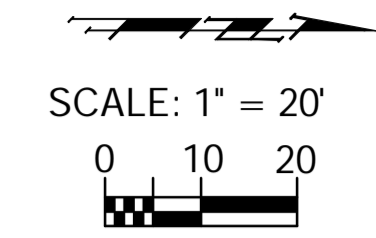

**MOBILE MANOR
 SOUTH 2ND ADDITION**
 1
 Mobile Manor Inc.
 105 E. Rhonda

Plant List - This Sheet					
Quantity	SCIENTIFIC	COMMON	SIZE	METHOD	NOTE
4	<i>Cercis canadensis ssp. texensis</i> 'Oklahoma'	Oklahoma Redbud	2" Cal	B&B	Full & Healthy
3	<i>Ulmus parvifolia</i> 'Allee'	Lacebark Elm	2" Cal	B&B	Full & Healthy