
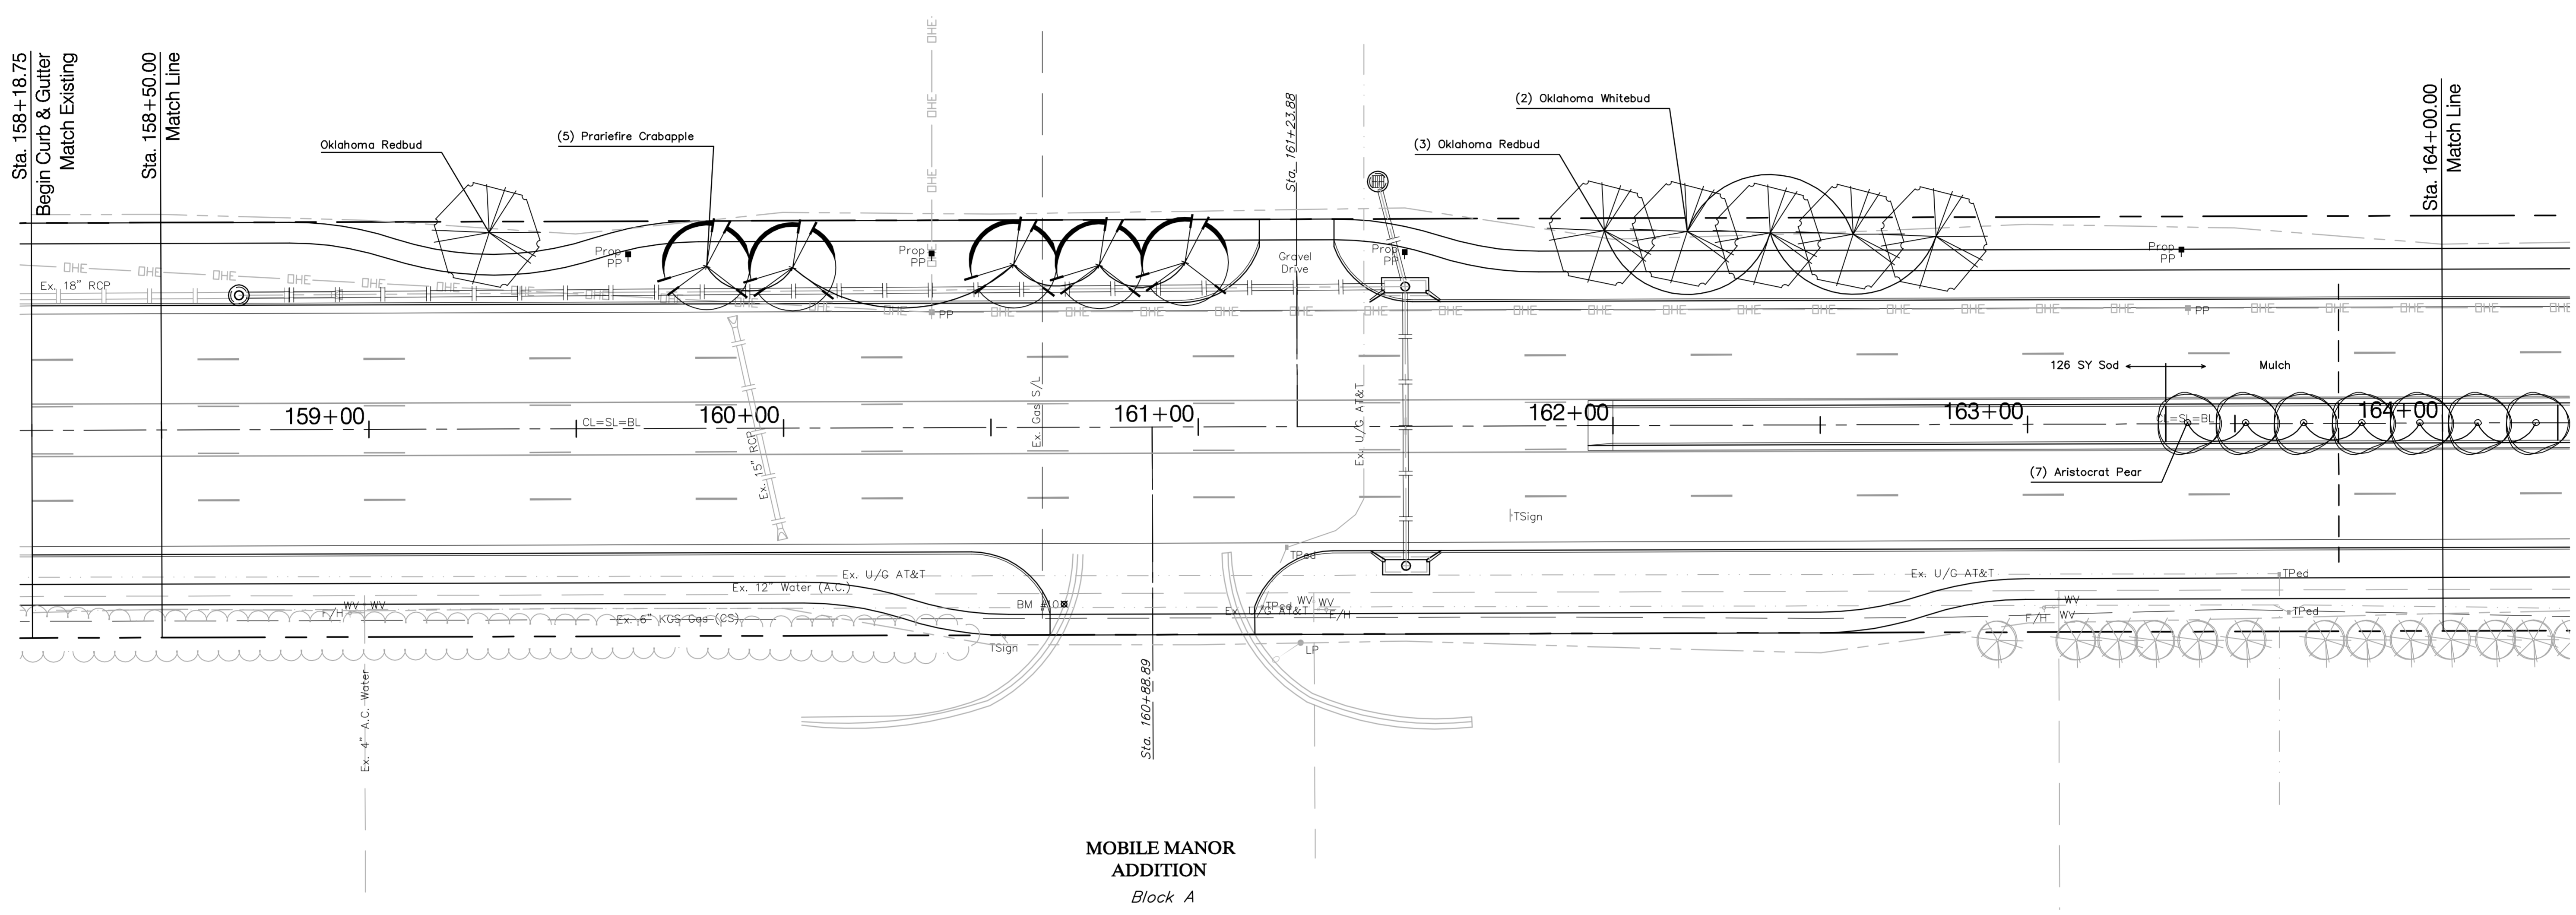


BENCHMARK:  
 BM #10 - "C" Chiseled in the Top of the Curb Return of the  
 Trailer Park Entrance North of MacArthur  
 Sta. 160+68, 43' Rt.  
 Elev. = 1284.54 MSL

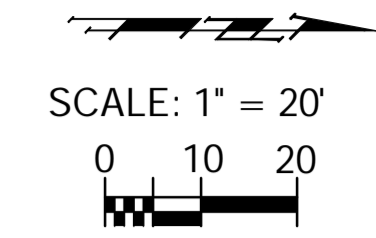

MOBILE MANOR  
 ADDITION  
 Block A

Plant List - This Sheet

Quantity	SCIENTIFIC	COMMON	SIZE	METHOD	NOTE
4	<i>Cercis canadensis</i> ssp. <i>texensis</i> 'Oklahoma'	Oklahoma Redbud	2" Cal	B&B	Full & Healthy
2	<i>Cercis canadensis</i> ssp. <i>texensis</i> 'Oklahoma Whitebud'	Oklahoma Whitebud	2" Cal	B&B	Full & Healthy
5	<i>Malus</i> 'Prairiefire'	Prairie Fire Crabapple	2" Cal	B&B	Full & Healthy
7	<i>Pyrus calleryana</i> 'Aristocrat'	Aristocrat Pear	2" Cal	B&B	Full & Healthy

Median Turf - This Sheet

Quantity	SCIENTIFIC	COMMON	SIZE	METHOD	NOTE
126		Buffalo 'Prestige'	Sod		Full & Healthy

Drawing File: E:\eng\Meridian\_47th to 31st\Landscape.dwg

Design: BKB  
 Drawn: BKB  
 Approved: PJM  
 Scale: 1"=20'

Project No. 0510E396 CAPITAL IMPROVEMENT PROJECT  
**MERIDIAN AVENUE LANDSCAPE**  
 Sta. 158+50.00 to Sta. 164+00.00  
 MERIDIAN AVENUE - 47TH STREET SOUTH to 31ST STREET SOUTH

**Baughman Company, P.A.**  
 315 Ellis St. Wichita, KS 67211 P 316.262.7271 F 316.262.0149  
 ENGINEERING | SURVEYING | PLANNING | LANDSCAPE ARCHITECTURE

September 2009  
 SHEET  
**149**  
 OF  
**187**