
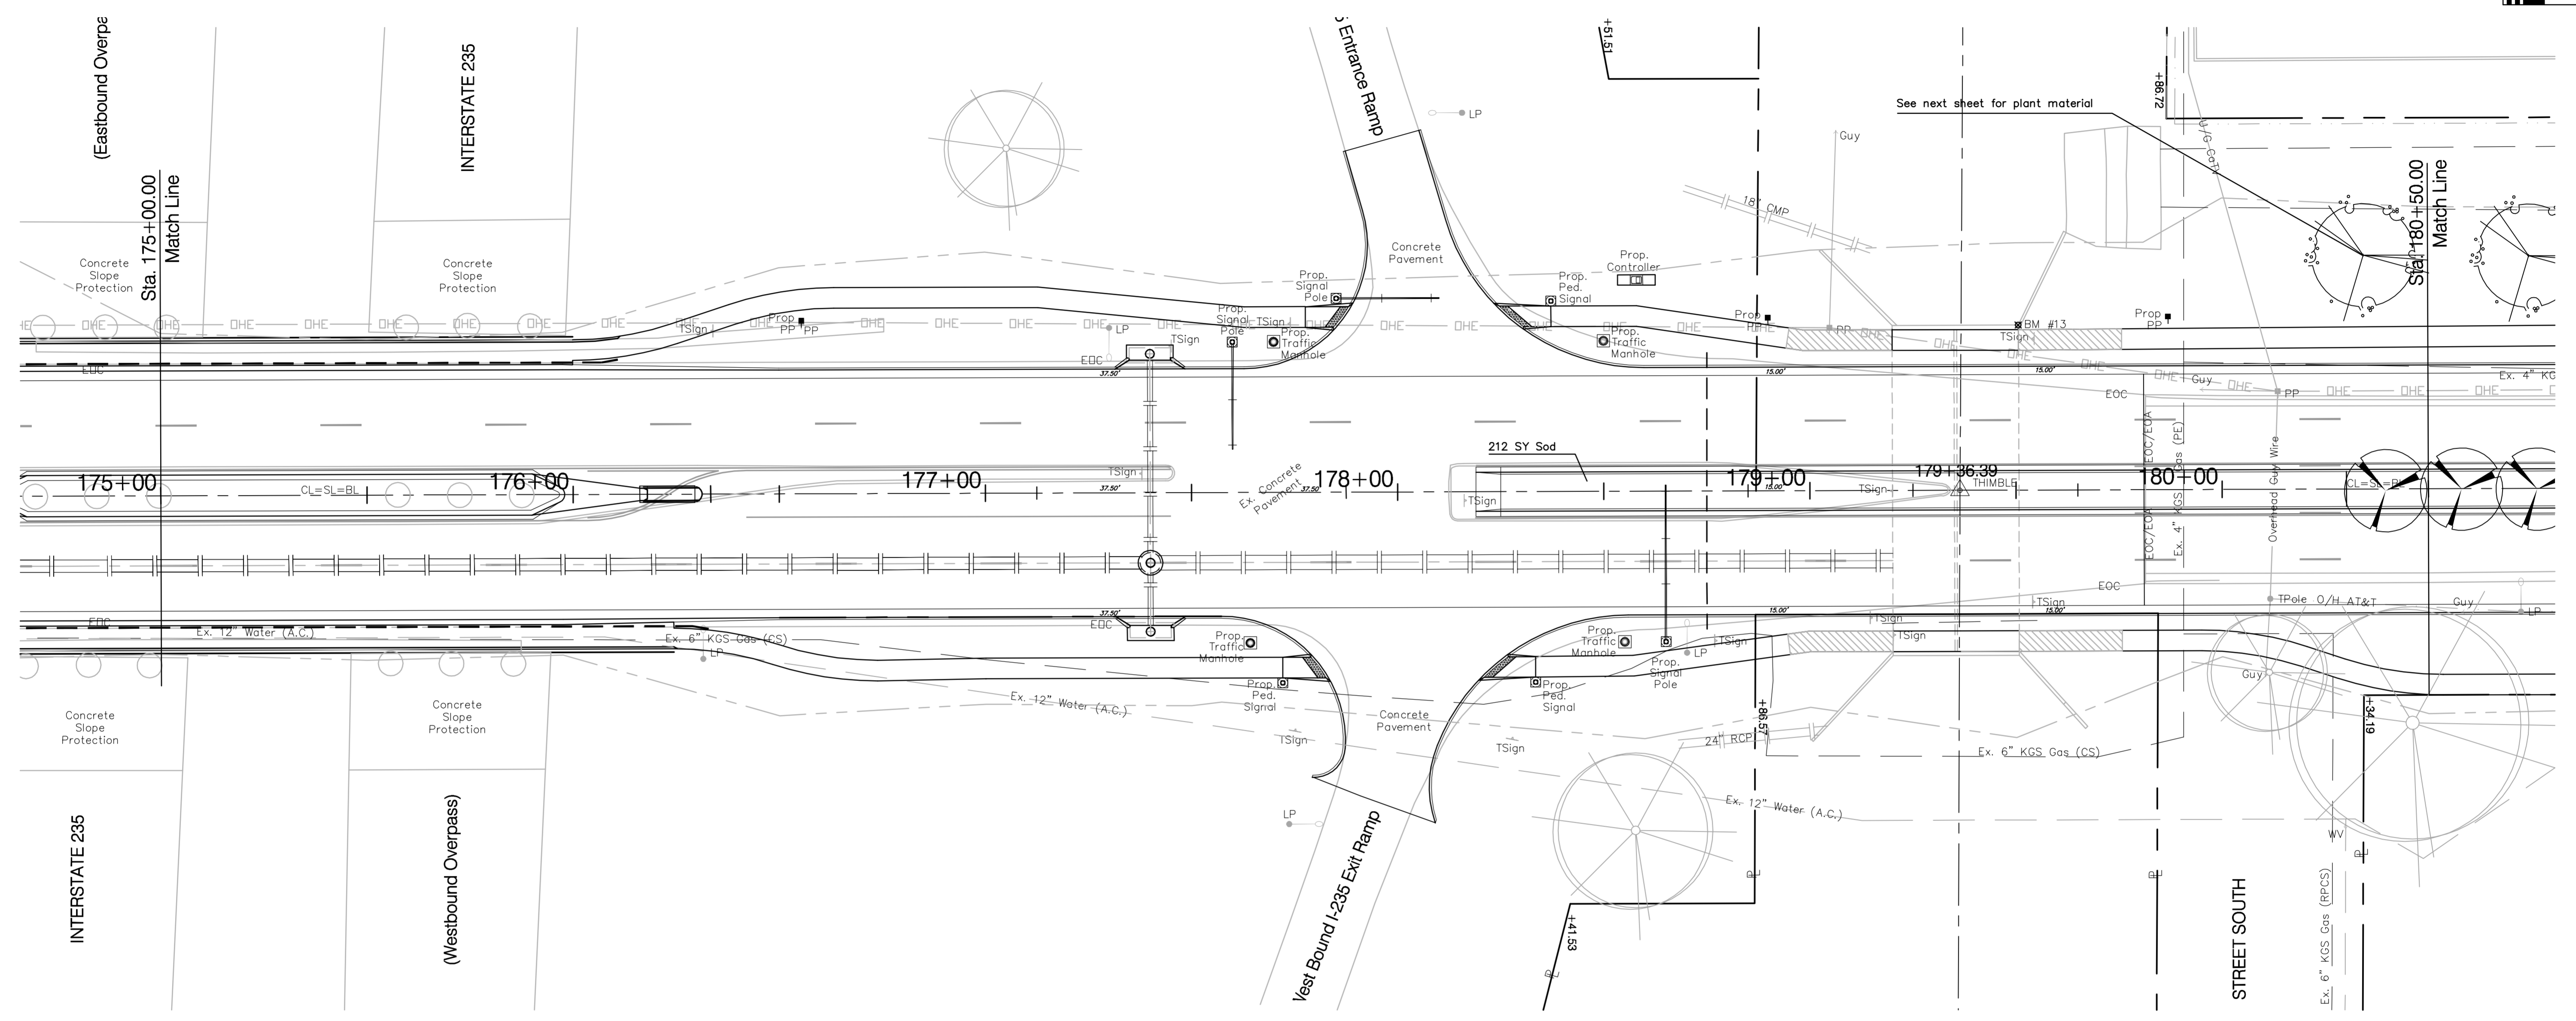


BENCHMARK:  
 BM #13 - City of Wichita Disc on the West Hubguard of RCBC  
 North of Interstate 235  
 Sta. 179+50, 40' Lt.  
 Elev. = 1287.55 MSL

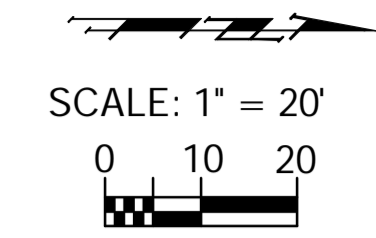

Median Turf - This Sheet					
Quantity	SCIENTIFIC	COMMON	SIZE	METHOD	NOTE
212		Buffalo 'Prestige'		Sod	Full & Healthy