
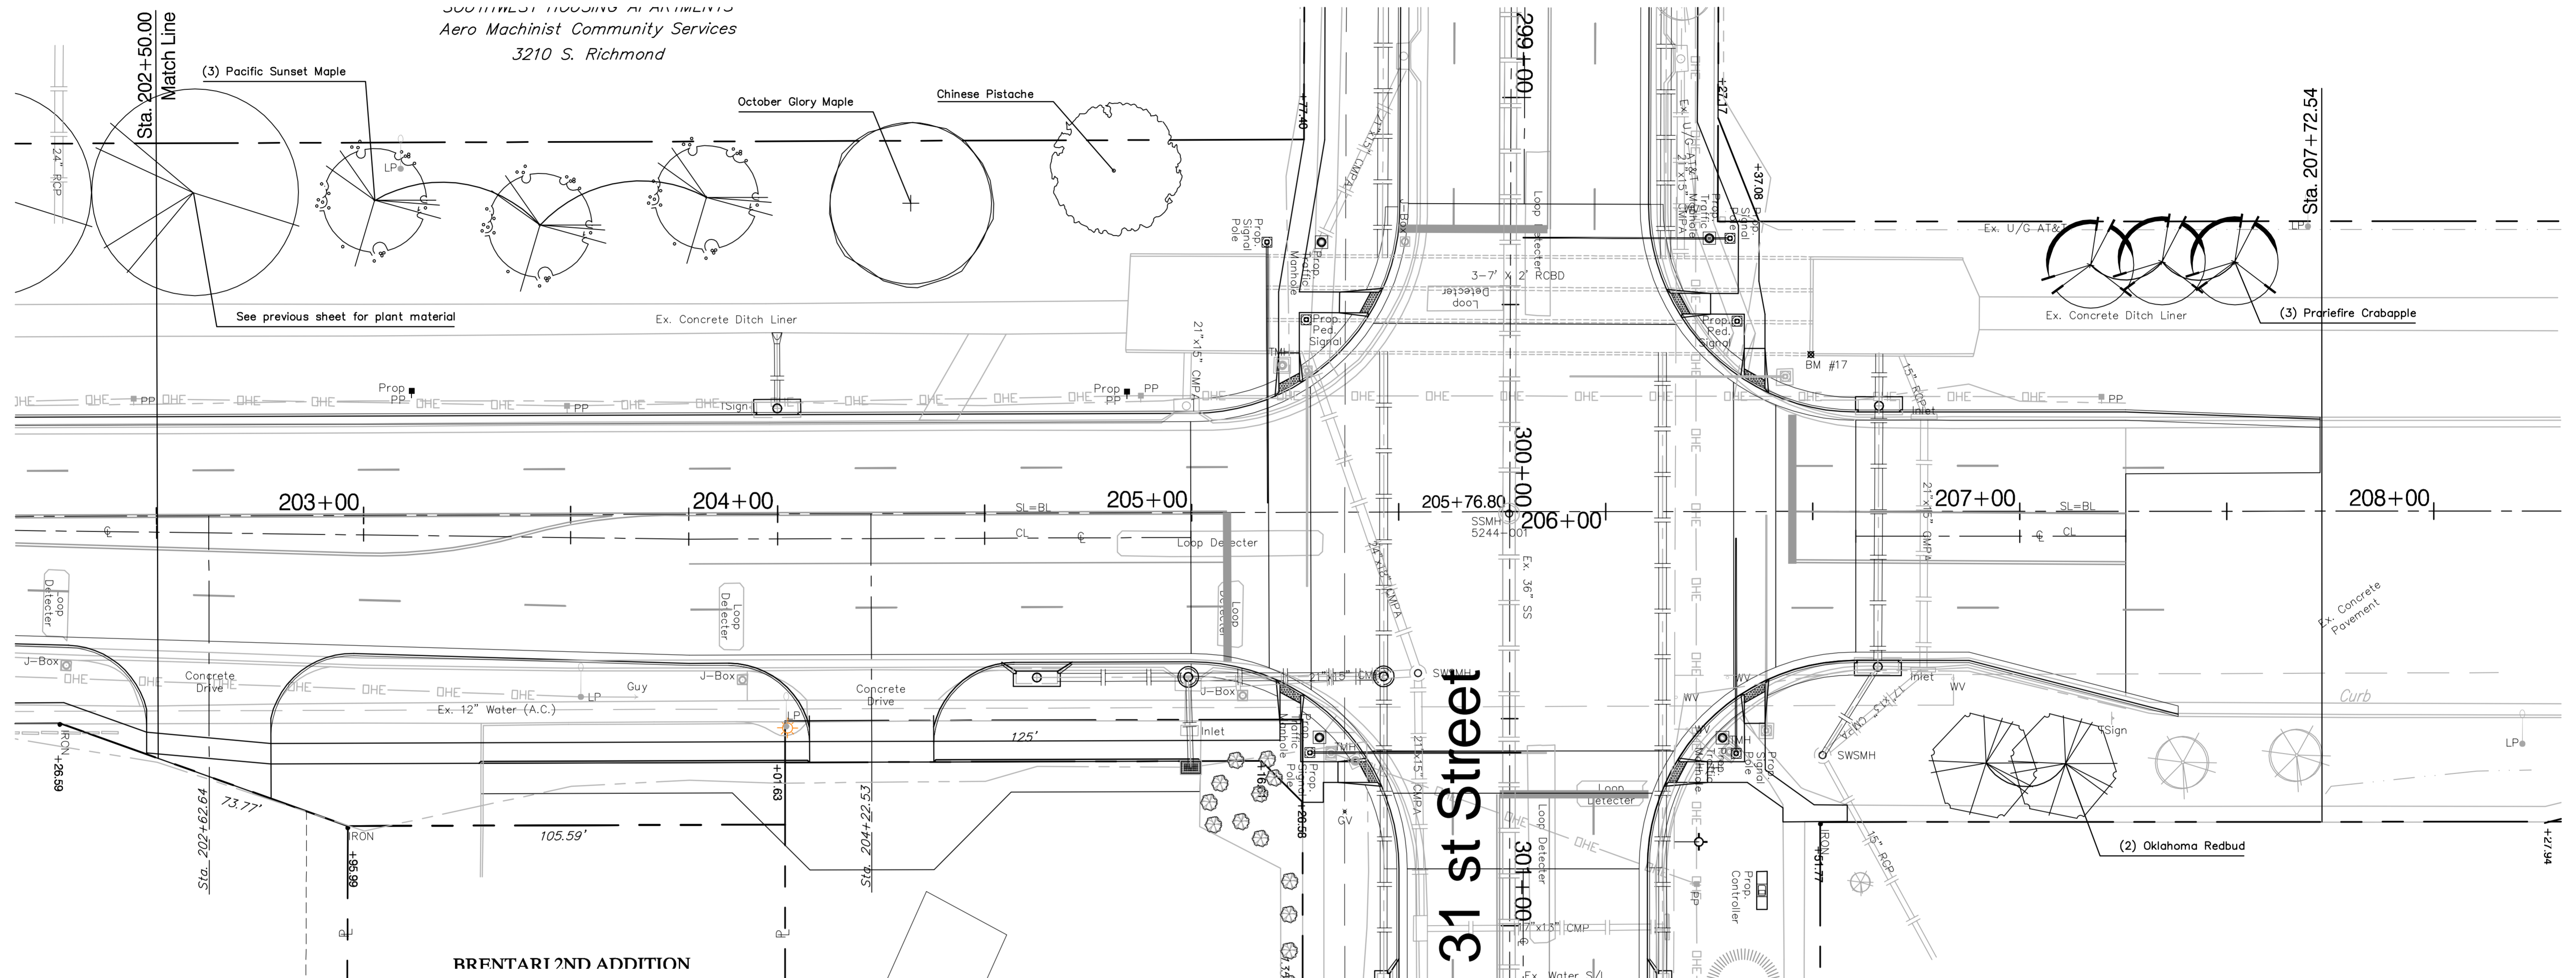


BENCHMARK:  
 BM #17 - City of Wichita Disc on the North Hubguard of the  
 RCBC in the Northwest Corner of the Intersection of  
 Meridian and 31st Street North  
 Sta. 206+50, 40' Lt.  
 Elev. = 1284.28 MSL

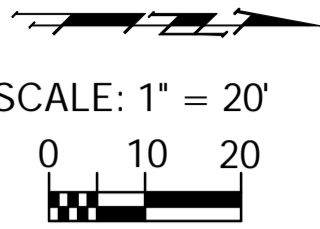

Plant List - This Sheet

Quantity	SCIENTIFIC	COMMON	SIZE	METHOD	NOTE
1	Acer rubrum 'October Glory'	October Glory	2" Cal	B&B	Full & Healthy
3	Acer truncatum 'Pacific Sunset'	Pacific Sunset Maple	2" Cal	B&B	Full & Healthy
2	Cercis canadensis ssp. texensis 'Oklahoma'	Oklahoma Redbud	2" Cal	B&B	Full & Healthy
3	Malus 'Prairiefire'	Prairie Fire Crabapple	2" Cal	B&B	Full & Healthy
1	Pistacia chinensis	Chinese Pistache	2" Cal	B&B	Full & Healthy