



BENCHMARK:  
 BM #17 - City of Wichita Disc on the North Hubguard of the  
 RCBC in the Northwest Corner of the Intersection of  
 Meridian and 31st Street North  
 Sta. 206+50, 40' Lt.  
 Elev. = 1284.28 MSL

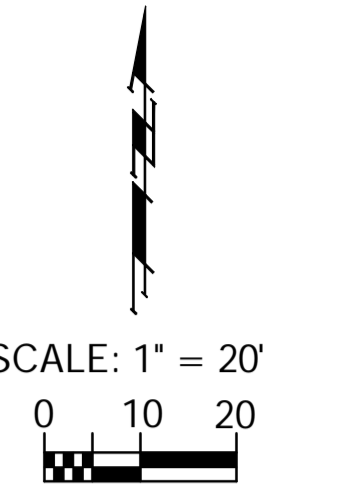

DAVIS LIQUOR  
 Rose America Corp.  
 3180 S. Meridian

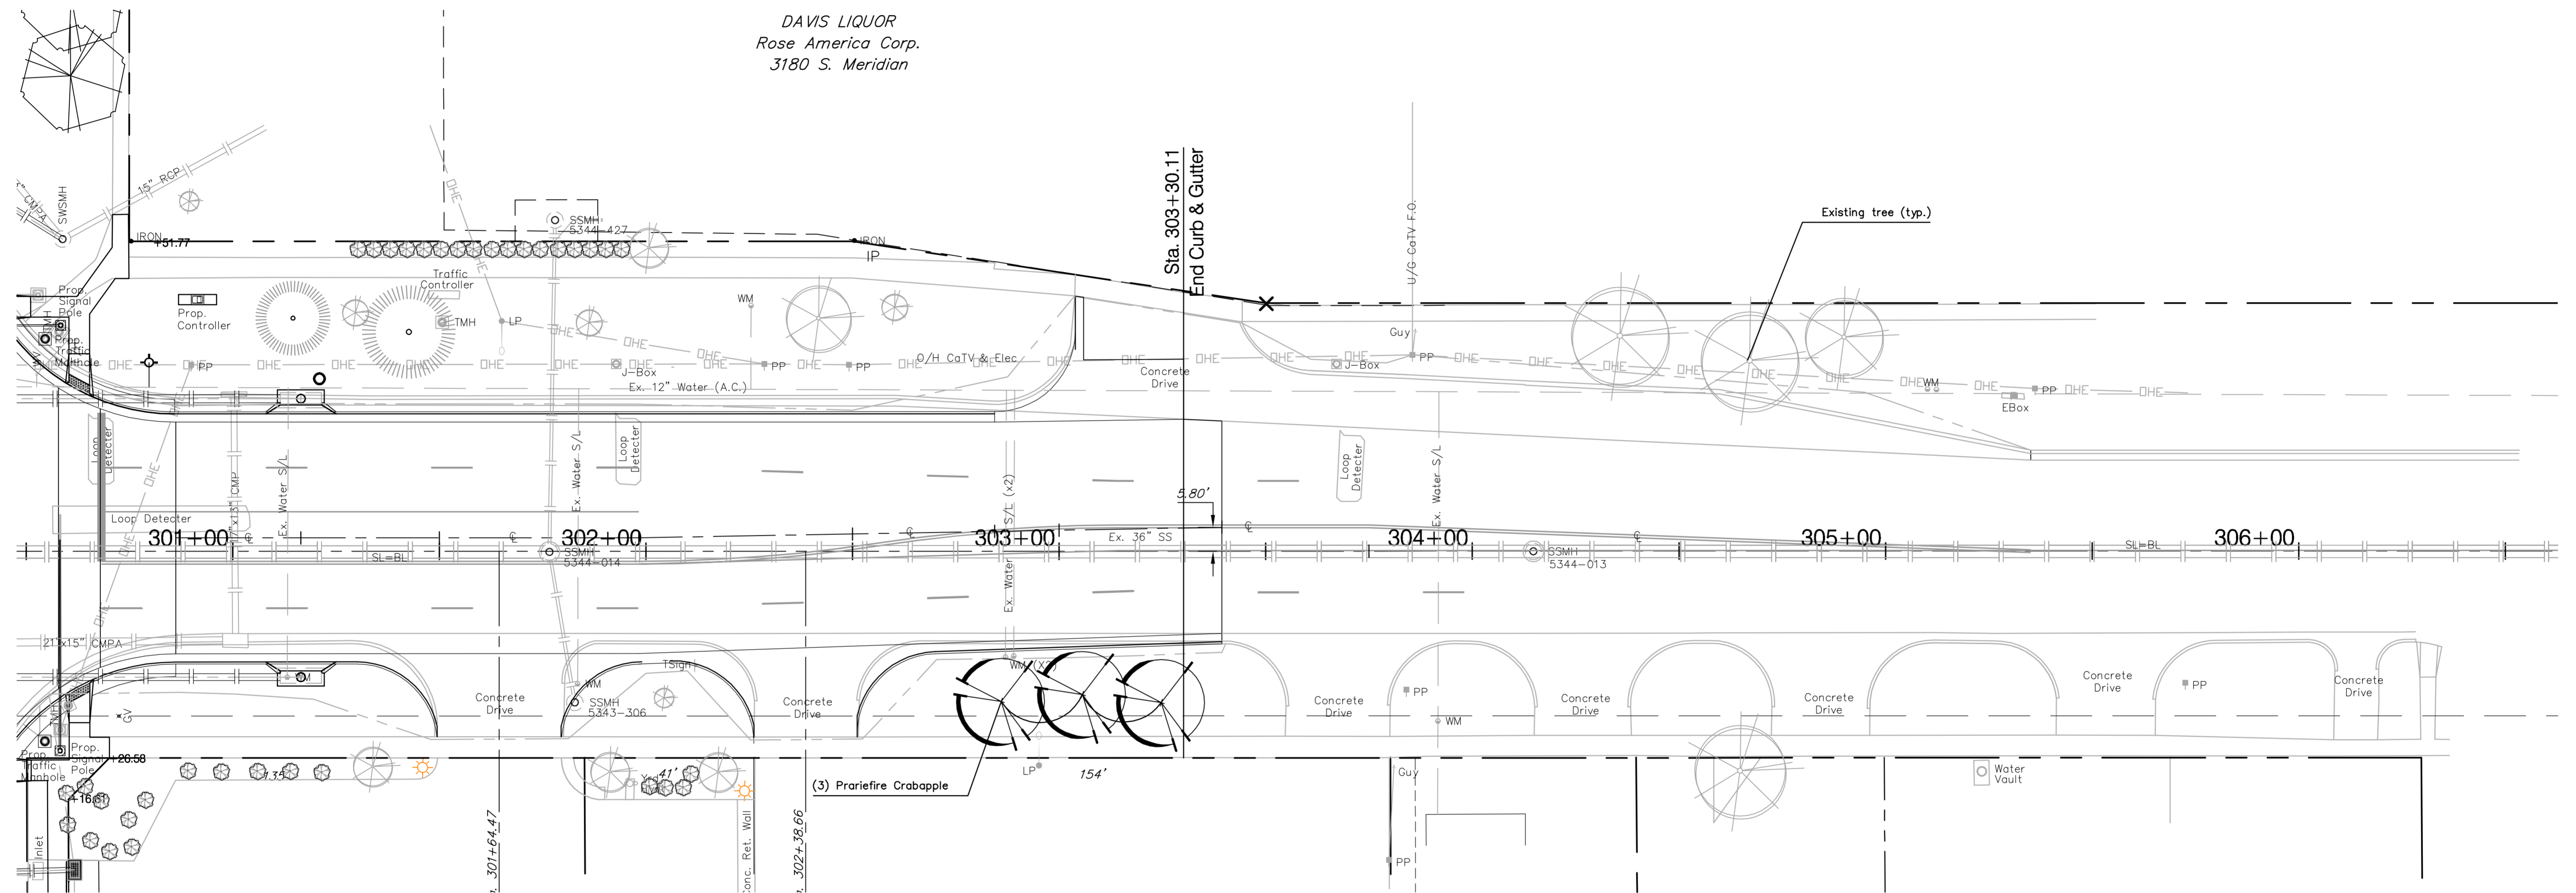

Plant List - This Sheet					
Quantity	SCIENTIFIC	COMMON	SIZE	METHOD	NOTE
3	Malus 'Prairiefire'	Prarie Fire Crabapple	2" Cal	B&B	Full & Healthy