
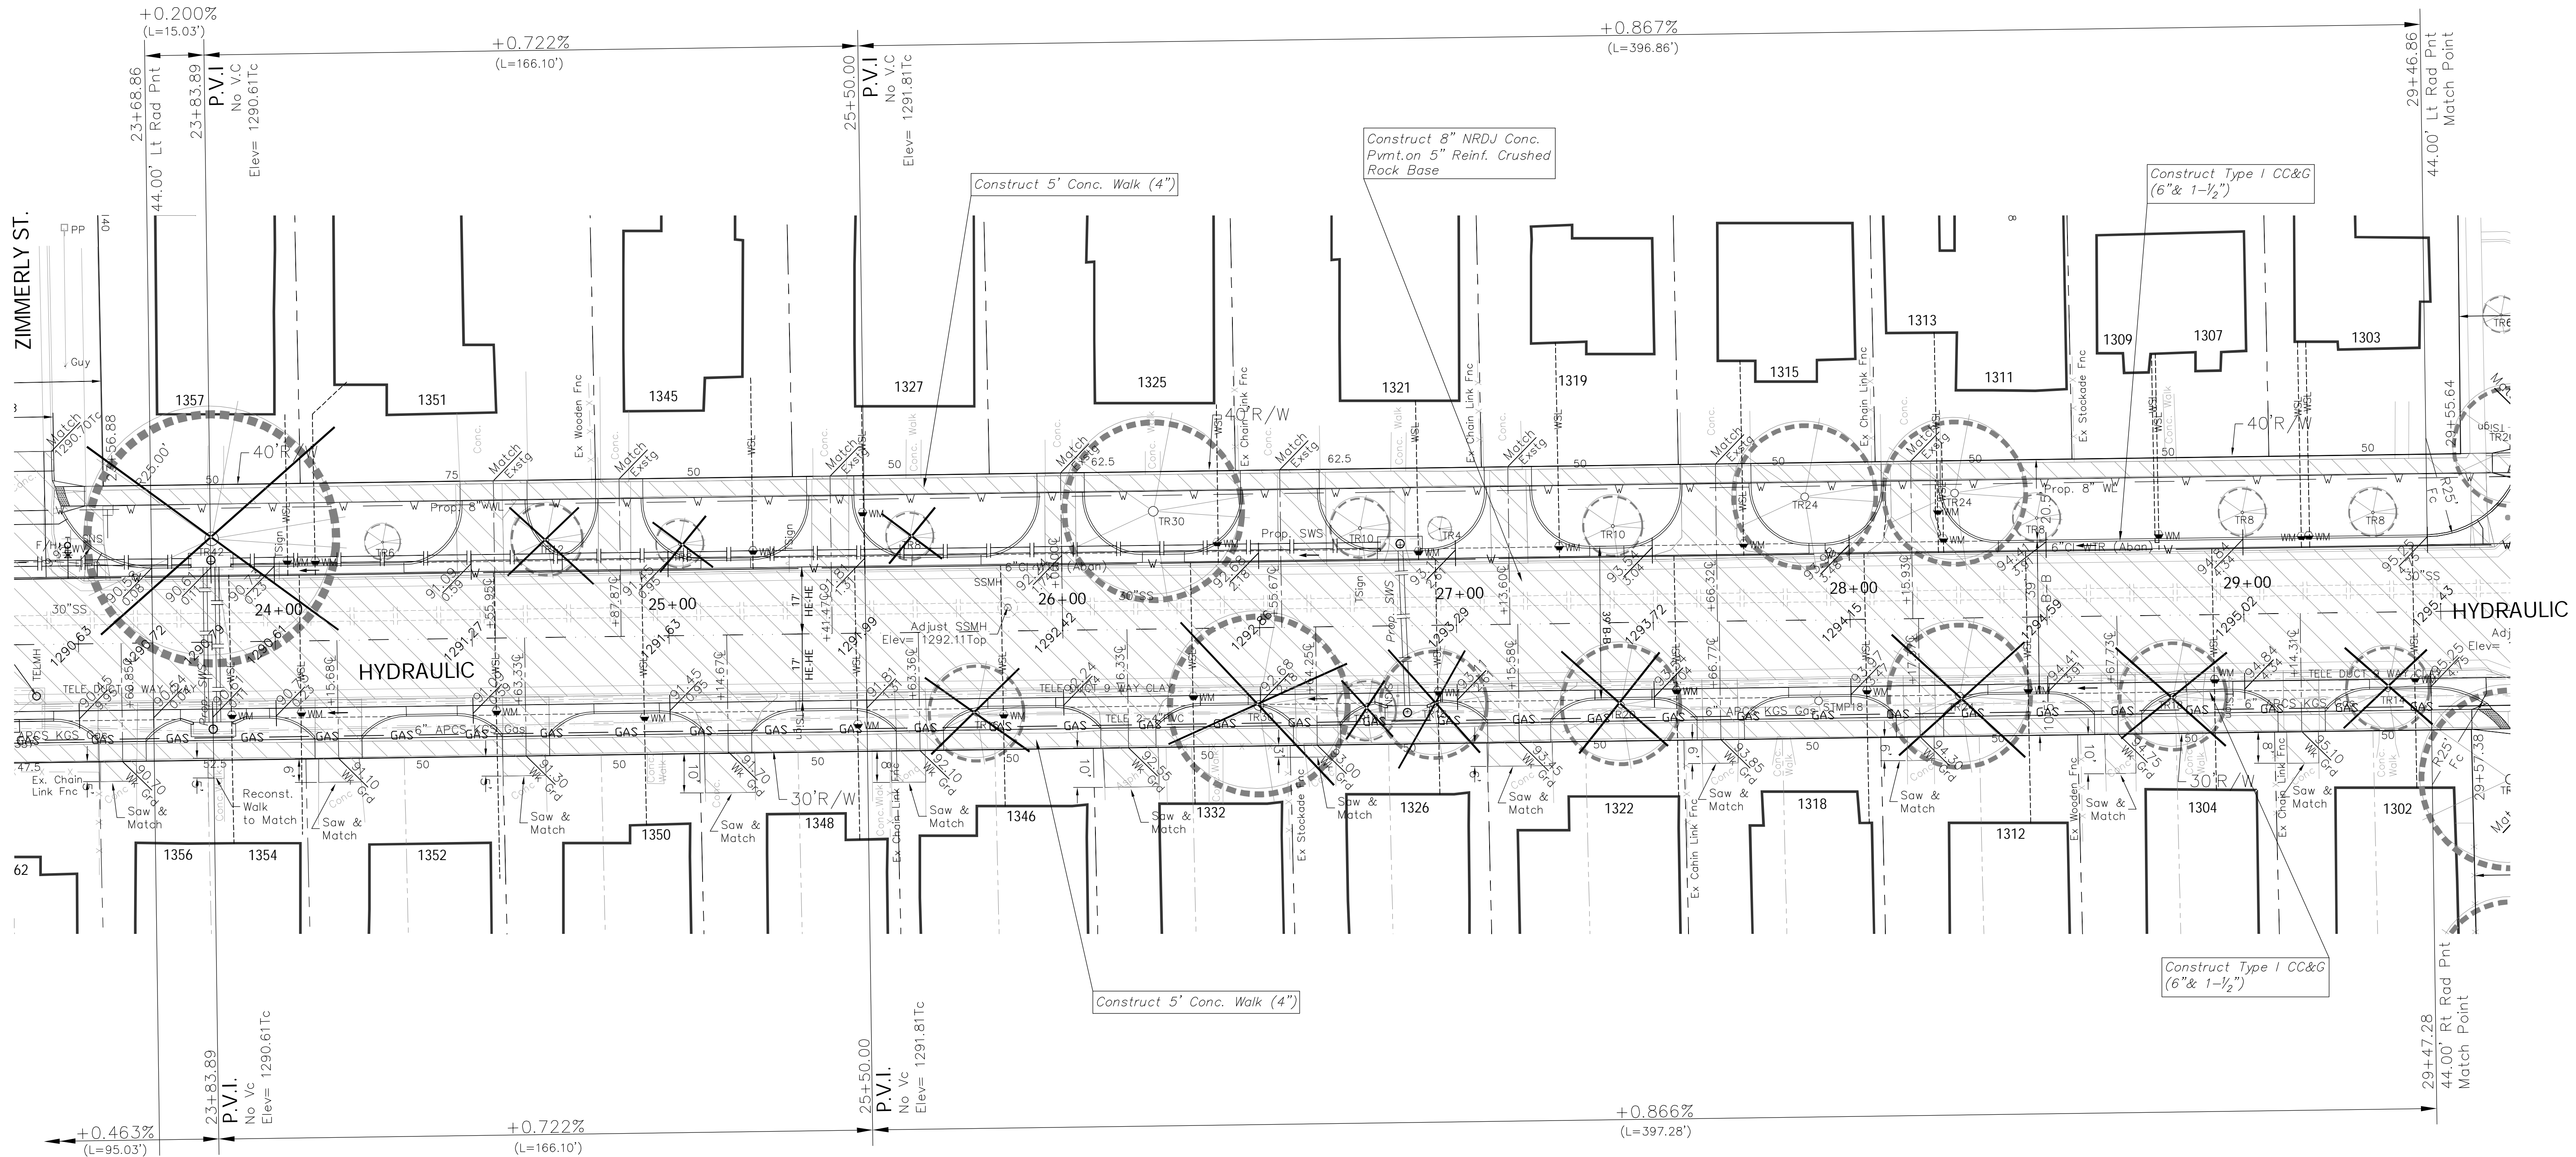


FHWA REGION NO.	STATE	PROJECT NO.	FISCAL YEAR	SHEET NO.	TOTAL SHEETS
7	KANSAS	87N-0503-01	2009	18	101

FEDERAL Project No. ARRA-N050(301)

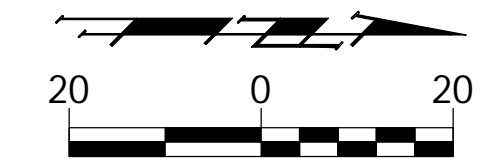

Note:
Trees/Shrubs to be removed are marked thus:

Note:
Pavement, Sidewalks, and Etc. To Be Removed Are Indicated By:

Drawing File: E:\eng\Hydraulic_Kellogg to Harry Pav\Land\dwg\ACAD Base.dwg
 Project No. 0710 E 968 CAPITAL IMPROVEMENT PROJECT
 Design: KK
 Drawn: Staff
 Approved: JFB
 Scale: NOTED

HYDRAULIC AVENUE from HARRY to KELLOGG
 STA 23+50 to STA 29+50

Baughman Company, P.A.
 315 Ellis St. Wichita, KS 67211 P 316-262-7271 F 316-262-0149
 ENGINEERING | SURVEYING | PLANNING | LANDSCAPE ARCHITECTURE

September 2009
 SHEET 18 OF 101