
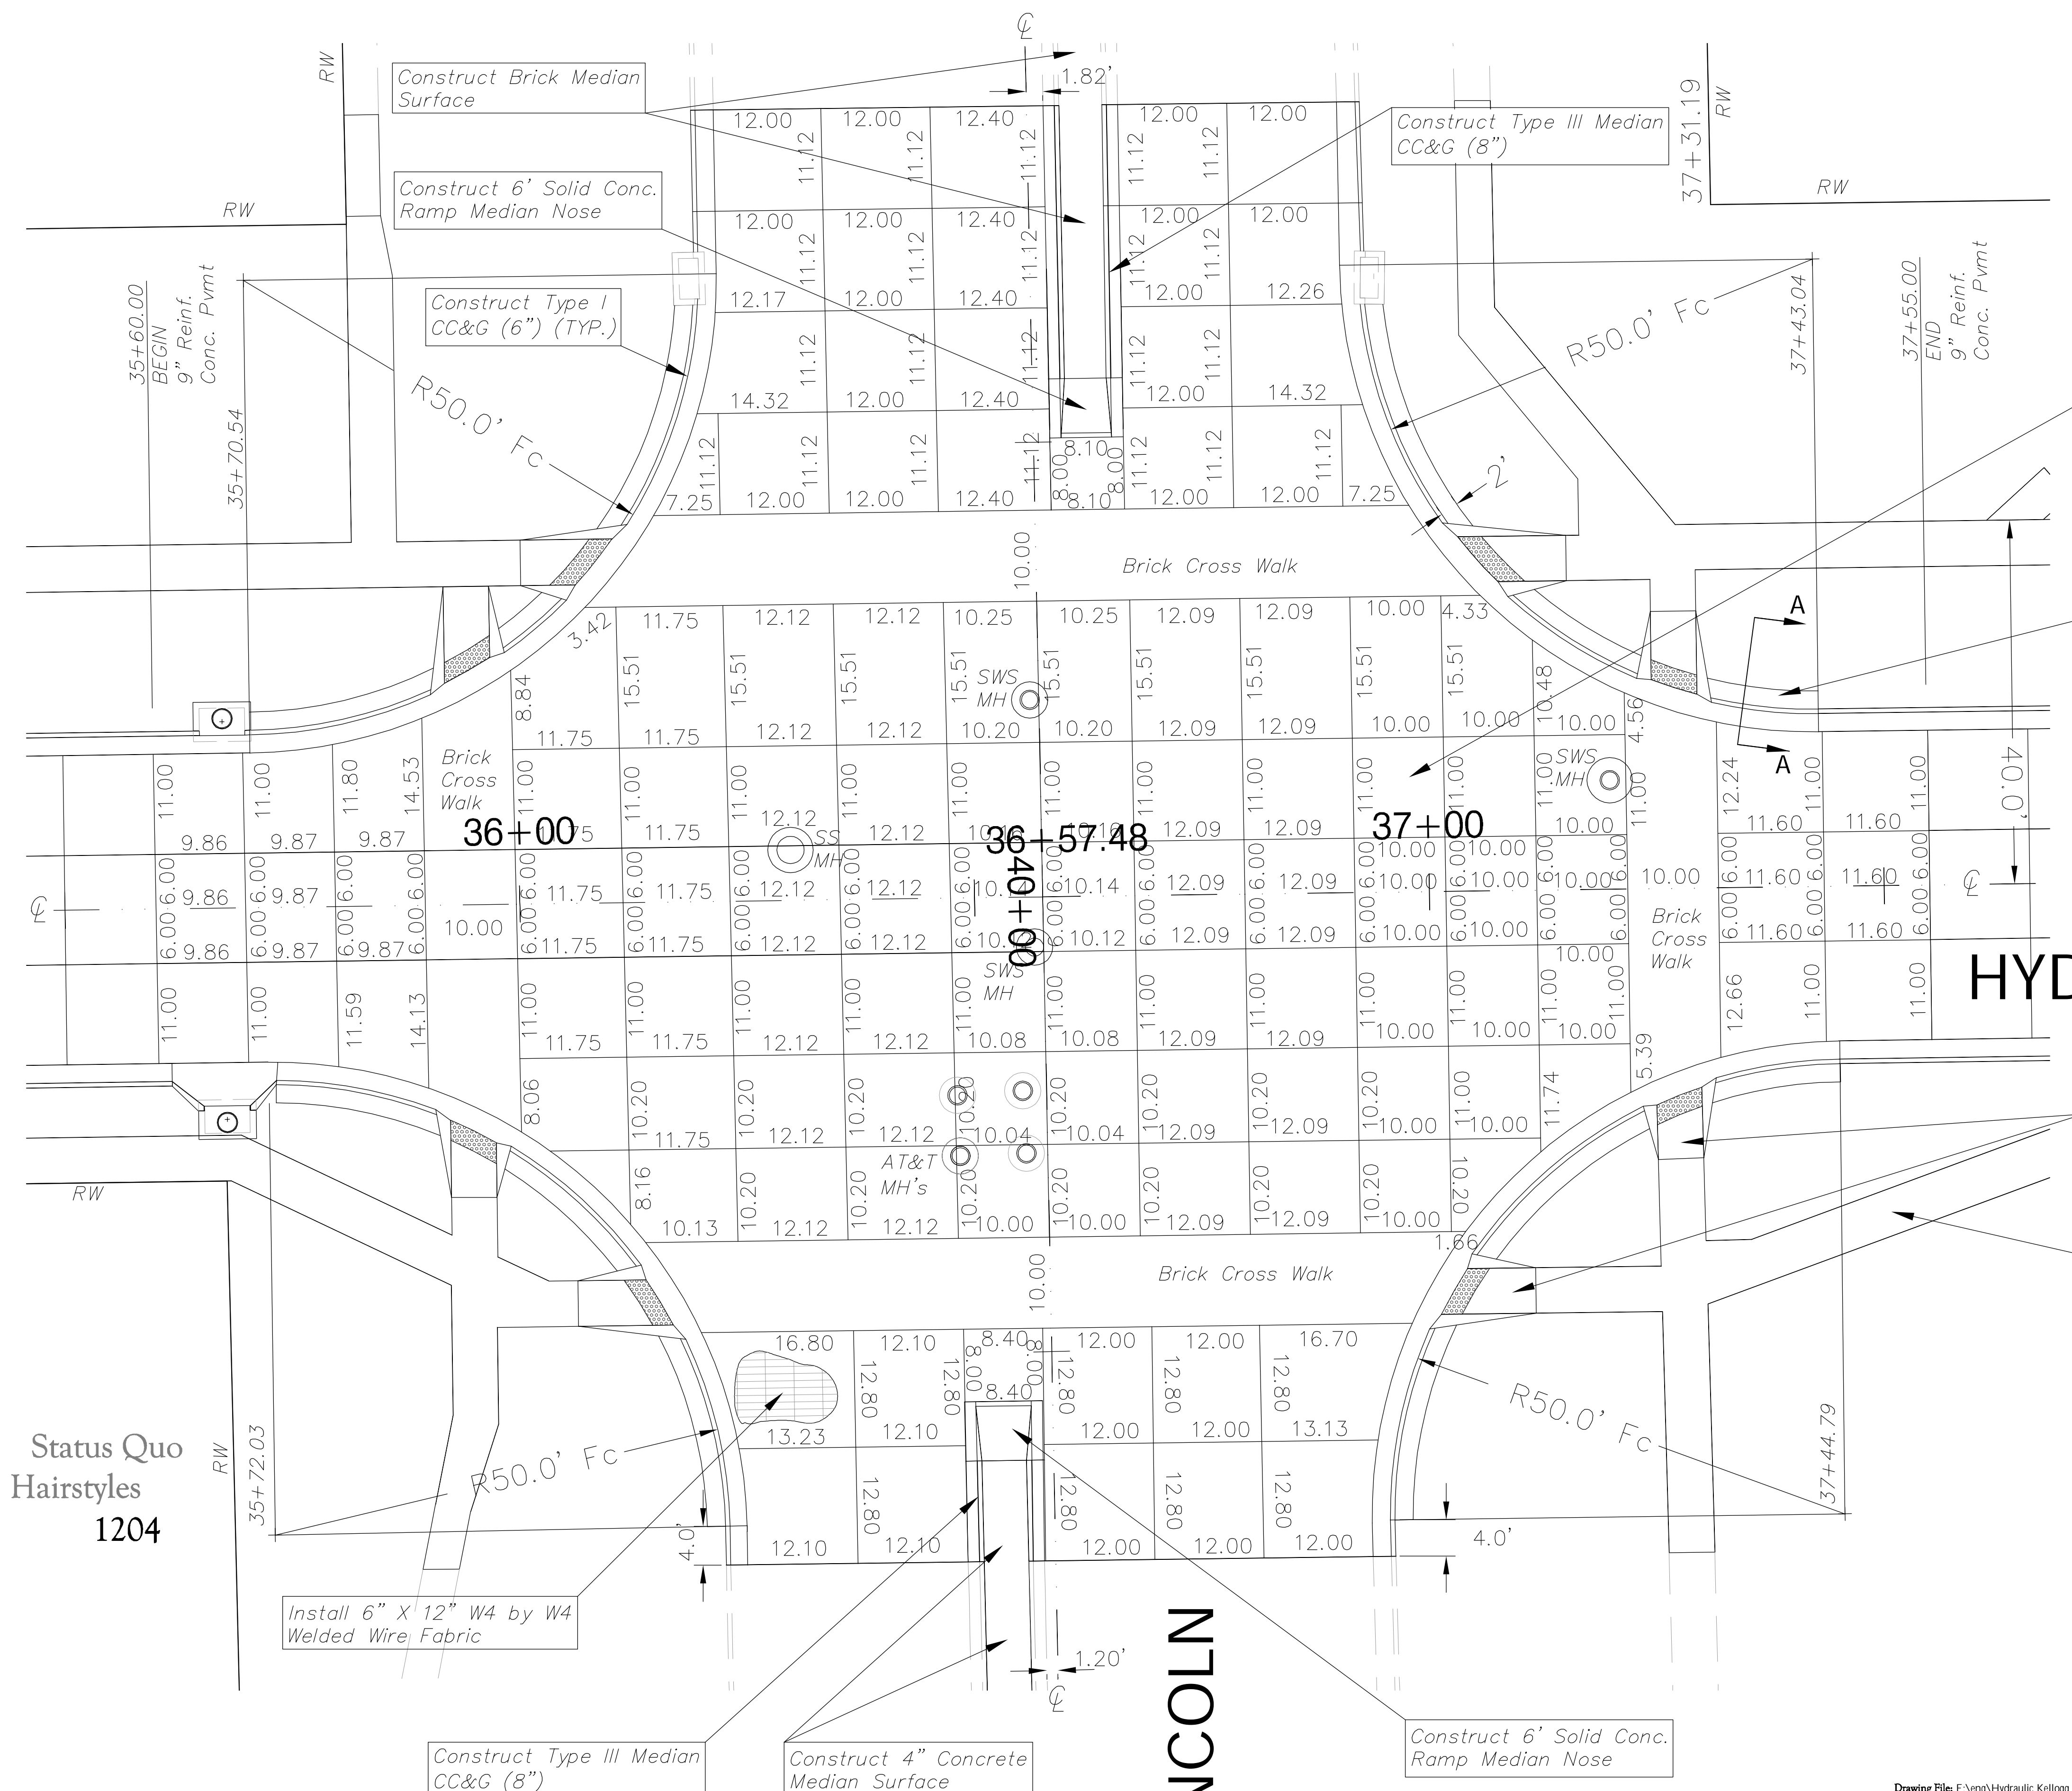


FHWA REGION NO.	STATE	PROJECT NO.	FISCAL YEAR	SHEET NO.	TOTAL SHEETS
7	KANSAS	87N-0503-01	2009	28	101

FEDERAL Project No. ARRA-N050(301)

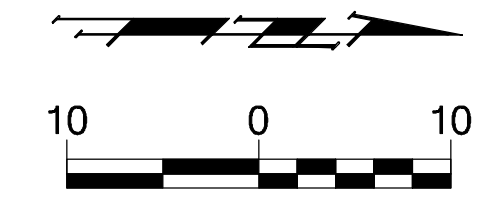

Construct 9" Reinf. Conc. Pvmnt. on 6" Reinf. Crushed Rock Base.


Construct 9" Reinforced Concrete Pavement on 6" Reinforced Crushed Rock Base Behind Curb Return. (Typical on All Four Returns.) See Detail, This Sheet.

# HYDRAULIC

Construct Standard ADA Compliant WCR's (Typical) (2 Each Corner) See Detail

Construct 5' Conc. Walk (4"), (Typical)

NOTE: Install 1/2" Expansion Joint Material around all Manhole Flange Rings in Intersection Pavement. Cost shall be Subsidiary to Project.

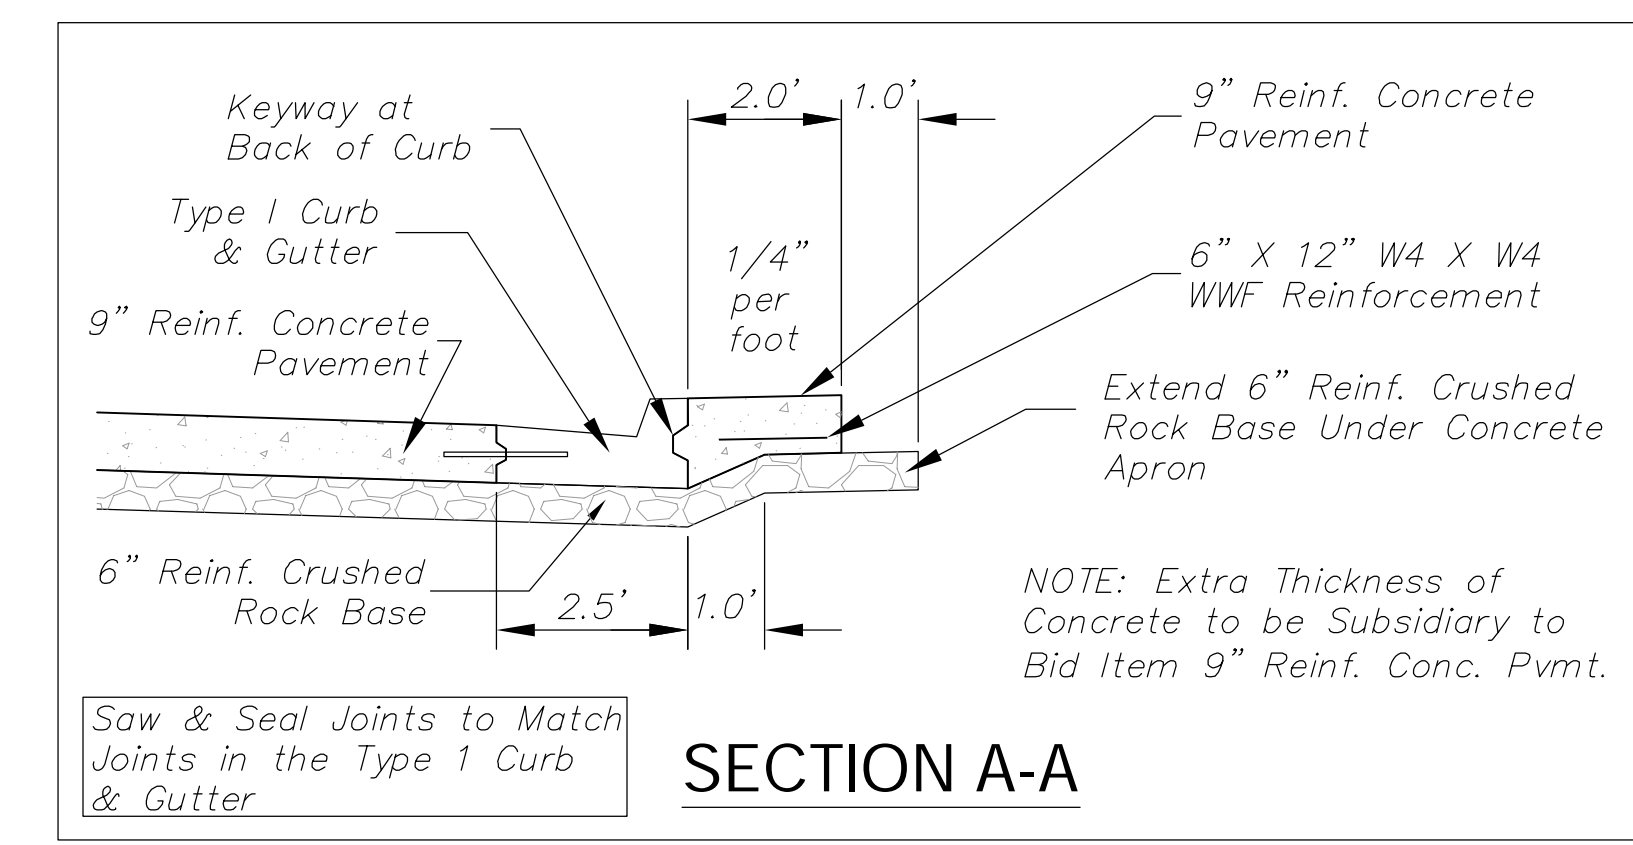

SECTION A-A

Status Quo  
Hairstyles  
1204

# LINCOLN

Drawing File: E:\eng\Hydraulic\Kelllogg to Harry Pave\Land\dwg\ACADBase.dwg  
 Design: KK  
 Drawn: Staff  
 Approved: JFB  
 Scale: NOTED

Project No. 07-10 E 968 CAPITAL IMPROVEMENT PROJECT  
 HYDRAULIC / LINCOLN  
 JOINT DIMENSIONS  
 HYDRAULIC PAVING IMPROVEMENTS - HARRY B KELLOGG

**Baughman** Baughman Company, P.A.  
 315 Ellis St. Wichita, KS 67211 P 316-262-7271 F 316-262-0149  
 ENGINEERING | SURVEYING | PLANNING | LANDSCAPE ARCHITECTURE

September 2009  
 SHEET  
 OF 28  
 101