
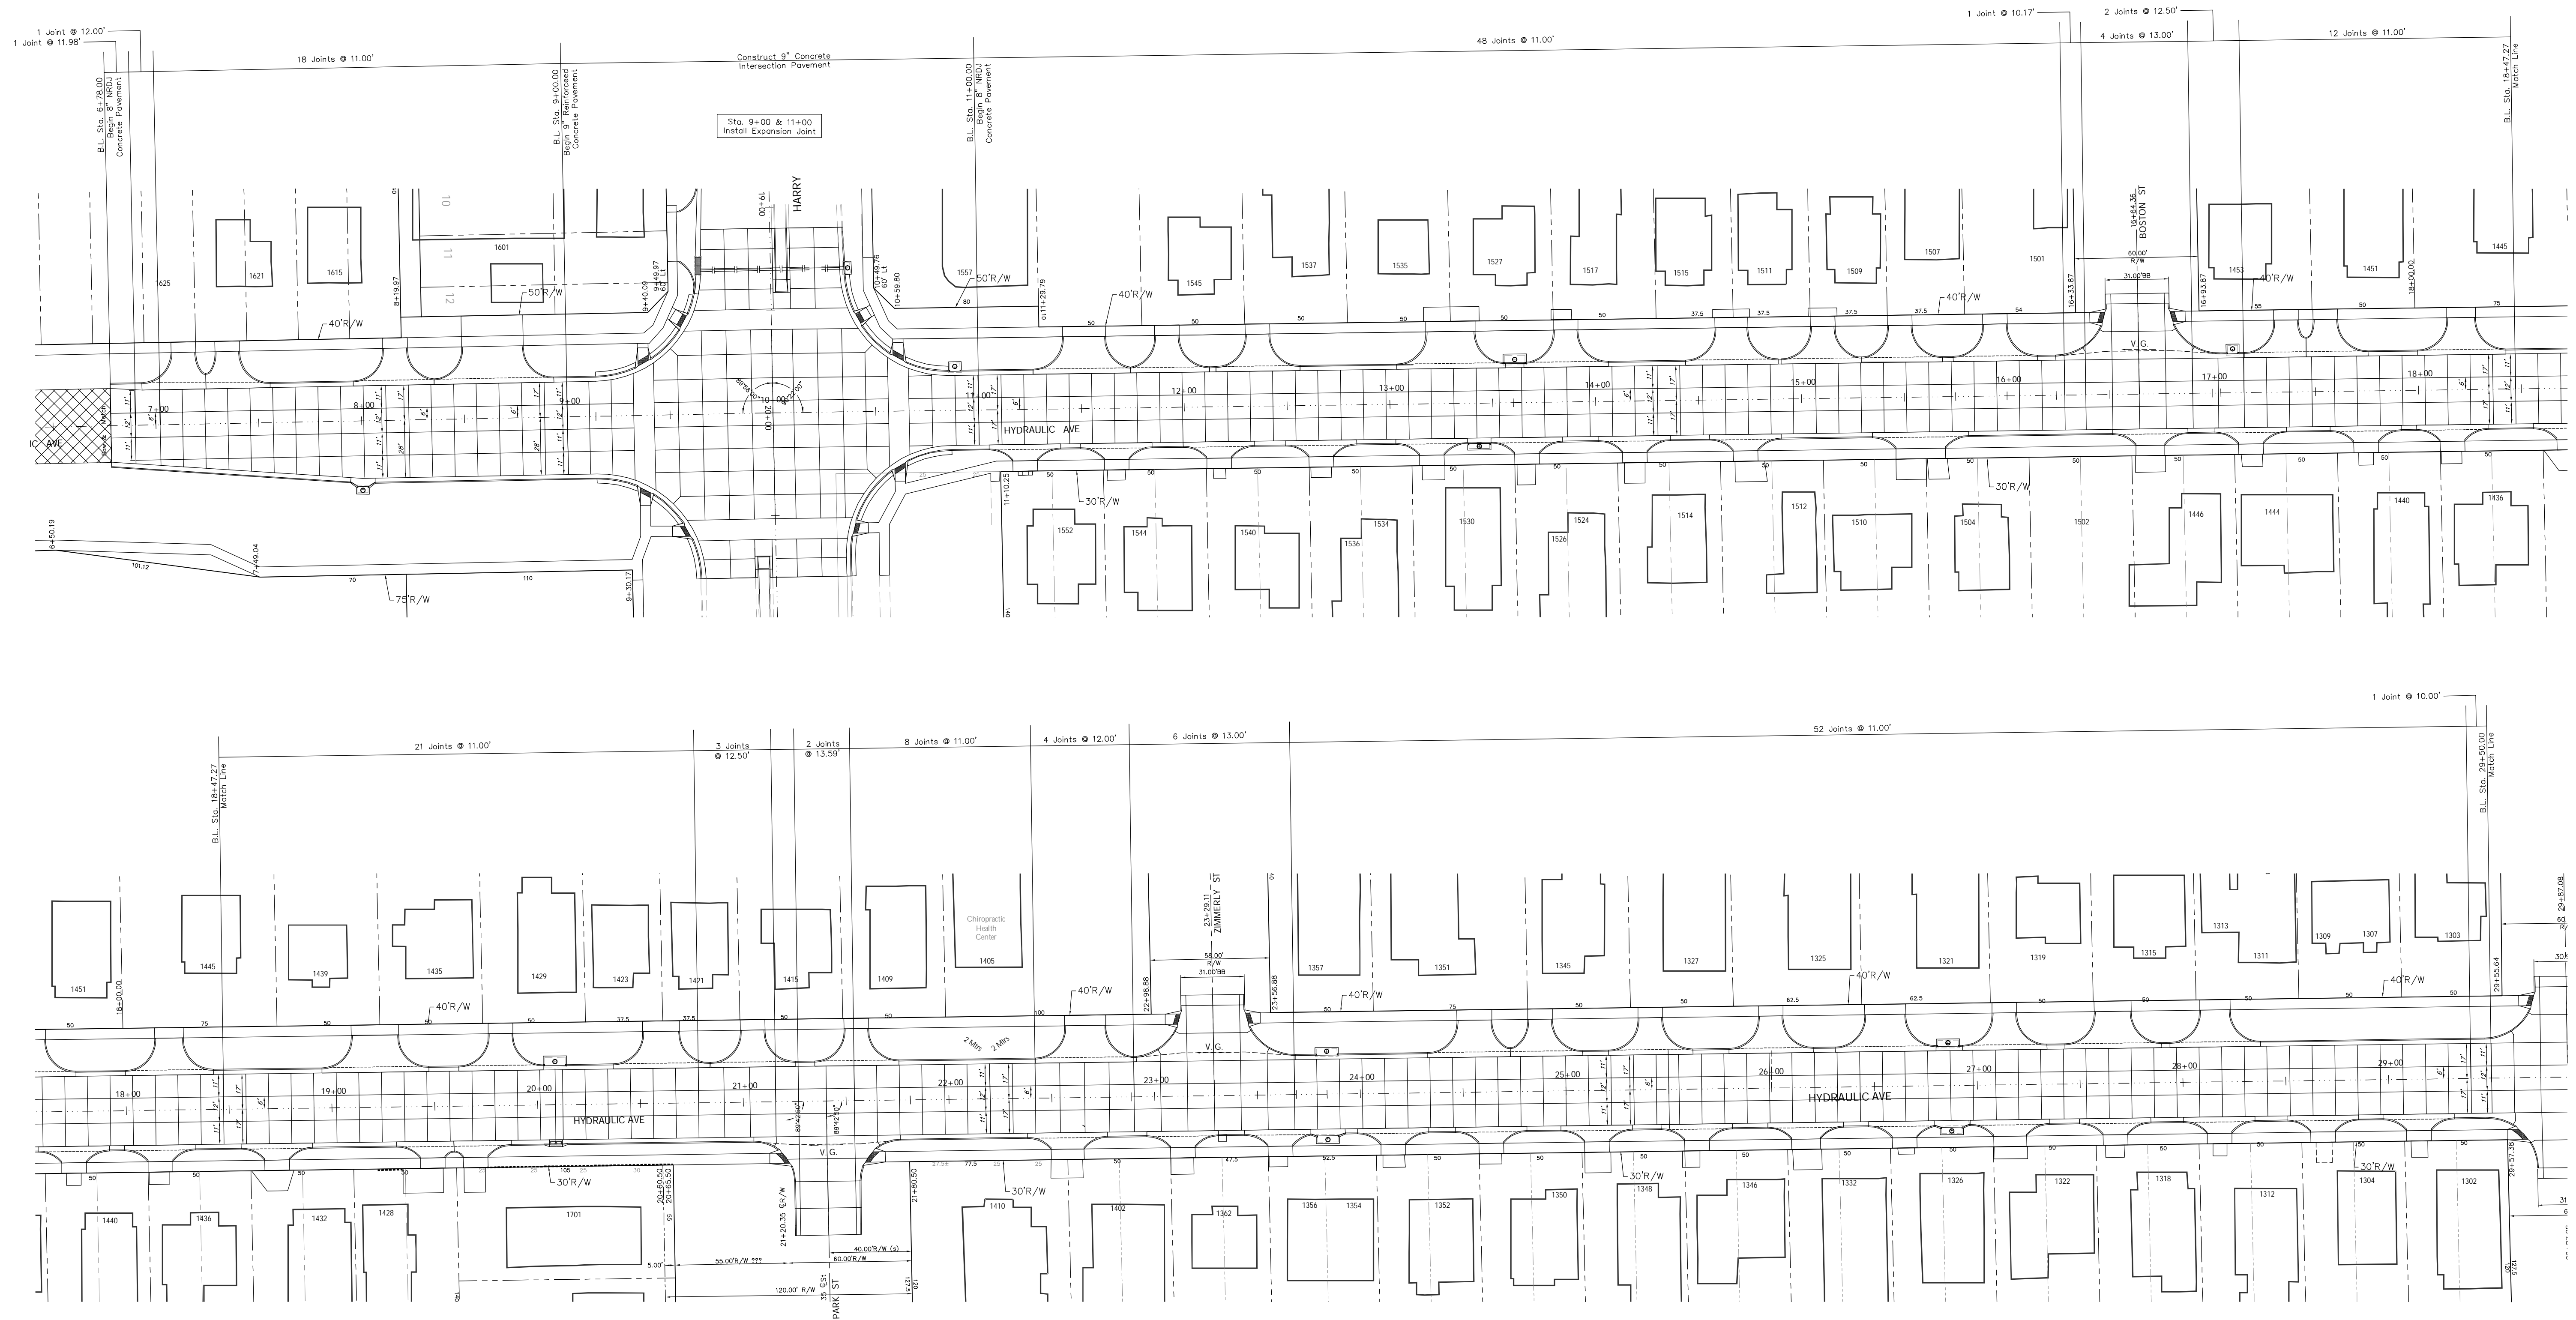


FHWA REGION NO.	STATE	PROJECT NO.	FISCAL YEAR	SHEET NO.	TOTAL SHEETS
7	KANSAS	87N-0503-01	2009	30	101

FEDERAL Project No. ARRA-N050(301)

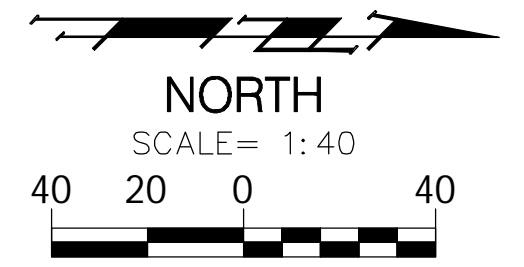

Drawing File: E:\eng\Hydraulic\_Kellogg to Harry Pav\Land\dwg\ACAD Base Paving.dwg

Design: AZIERE  
 Drawn: STAFF  
 Approved: AZIERE  
 Scale: NOTED

Project No. 07-10 E-968 CAPITAL IMPROVEMENT PROJECT

**CONCRETE JOINT PLAN**  
 Hydraulic ~ Harry to Kellogg

**Baughman Company, P.A.**  
 315 Ellis St. Wichita, KS 67211 P 316-262-7271 F 316-262-0149  
 ENGINEERING | SURVEYING | PLANNING | LANDSCAPE ARCHITECTURE

September 2009

SHEET  
 OF  
 30  
 101